


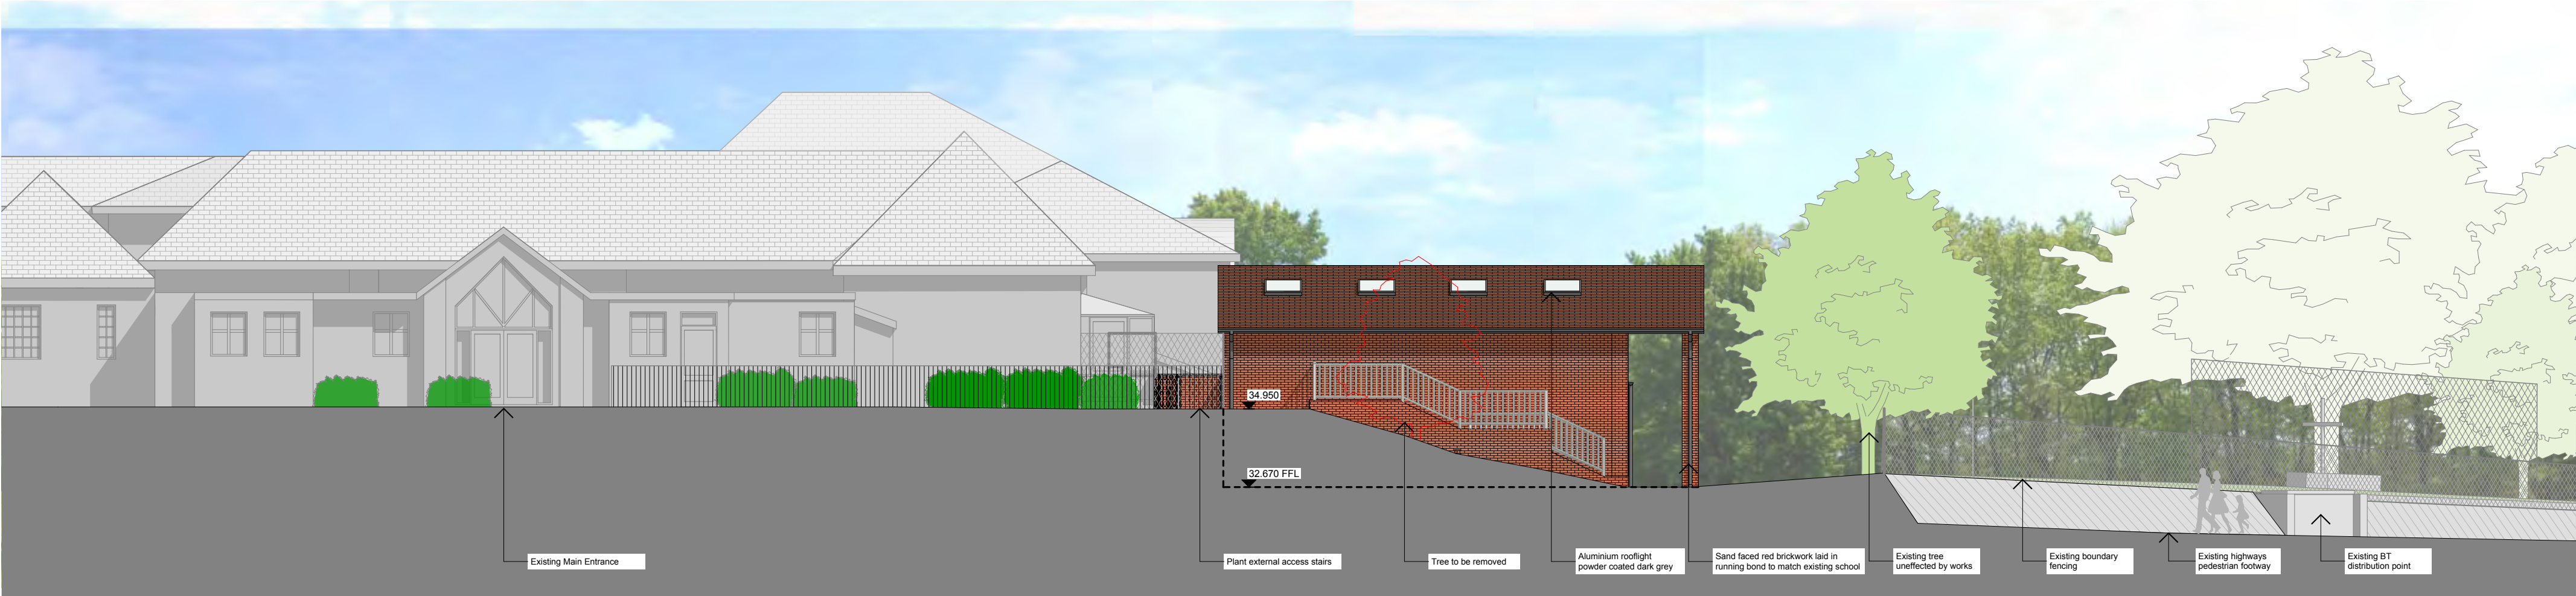


Visualisation




South East Elevation



South West Elevation

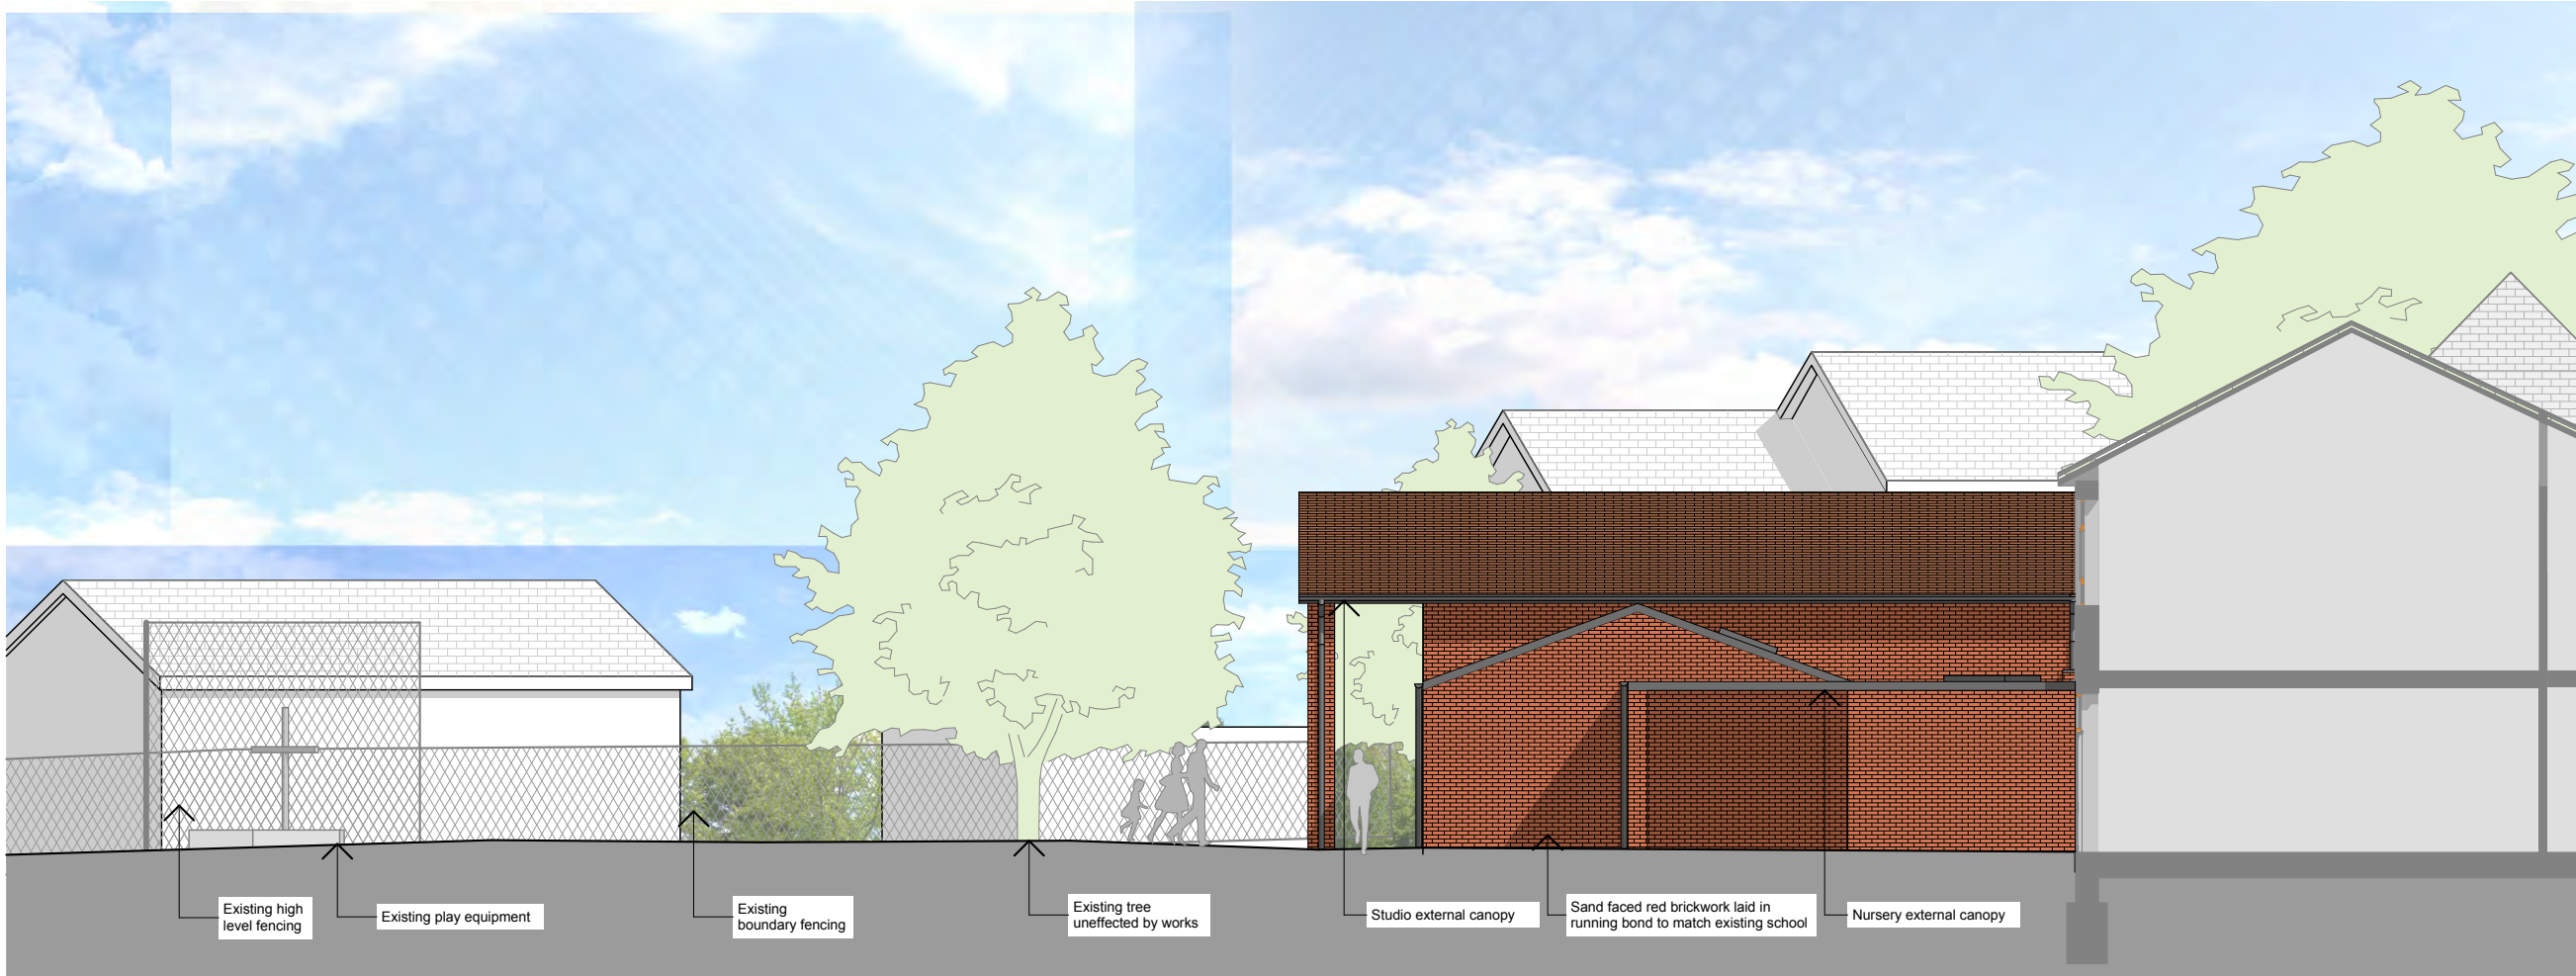

North East Elevation

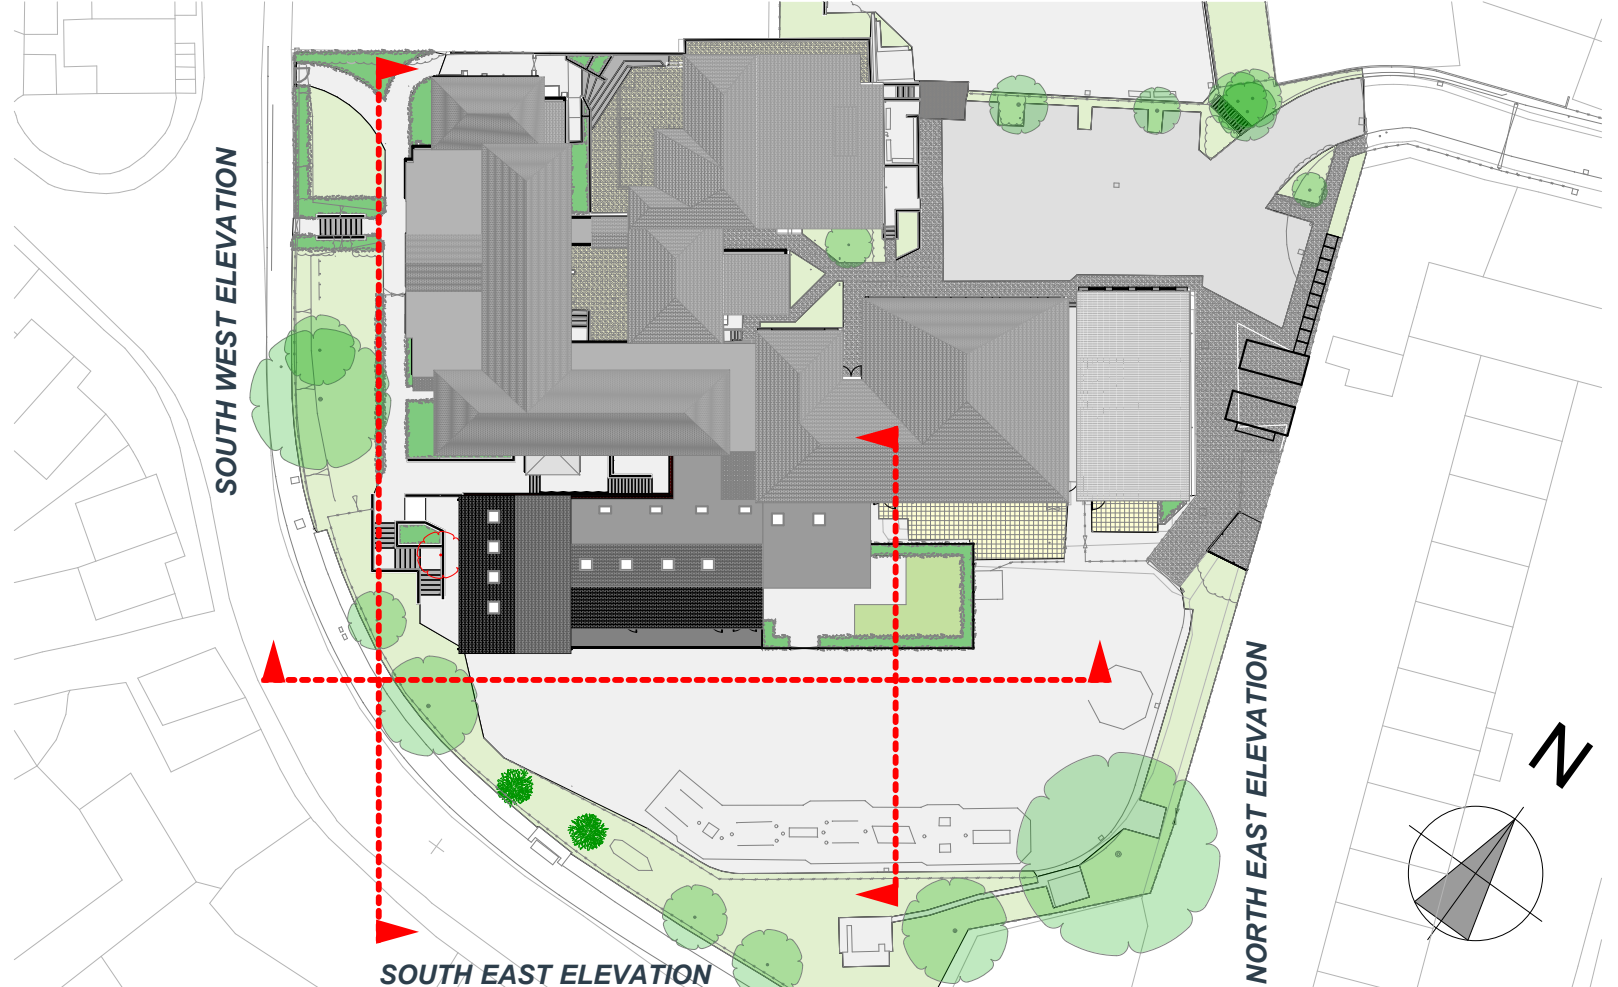

Key Plan

# Sir Robert Hitcham CEVA Primary School Expansion