



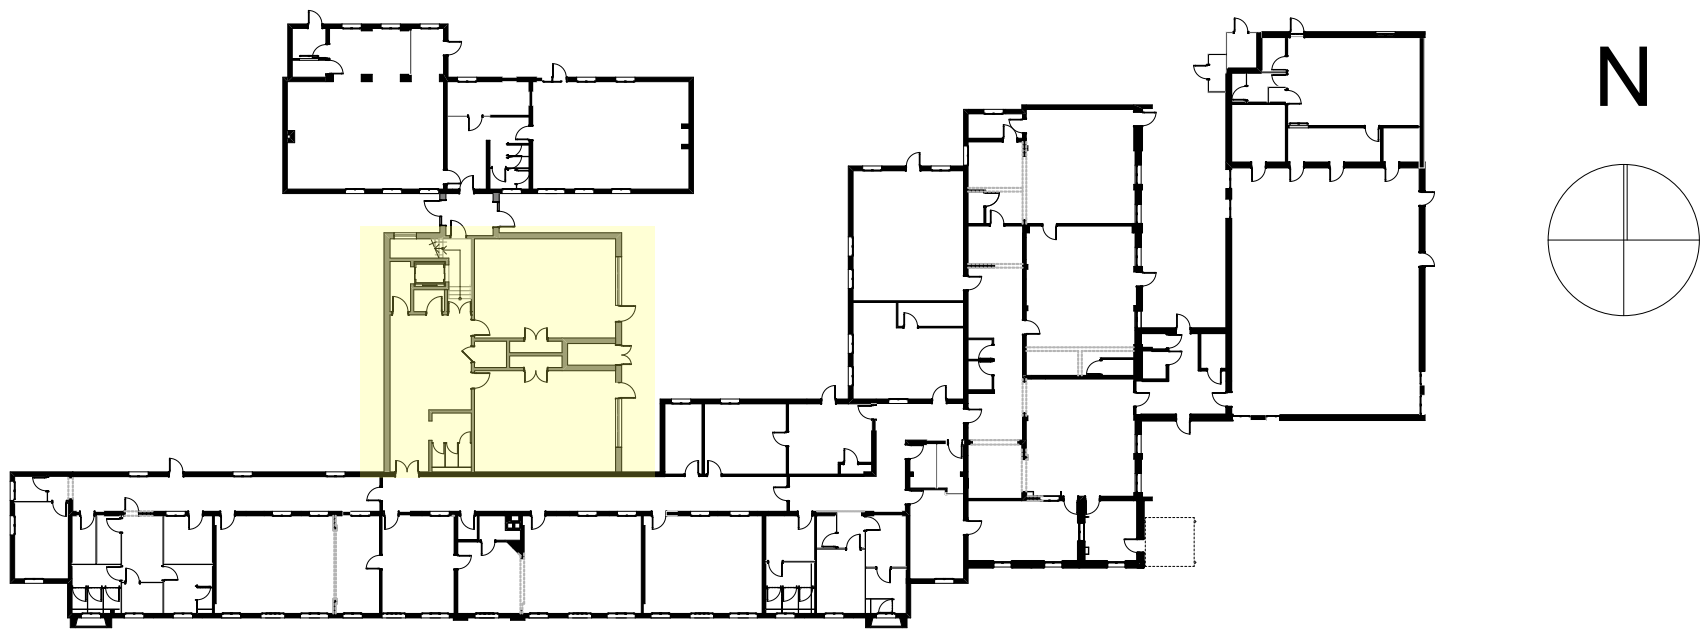

Key Plan

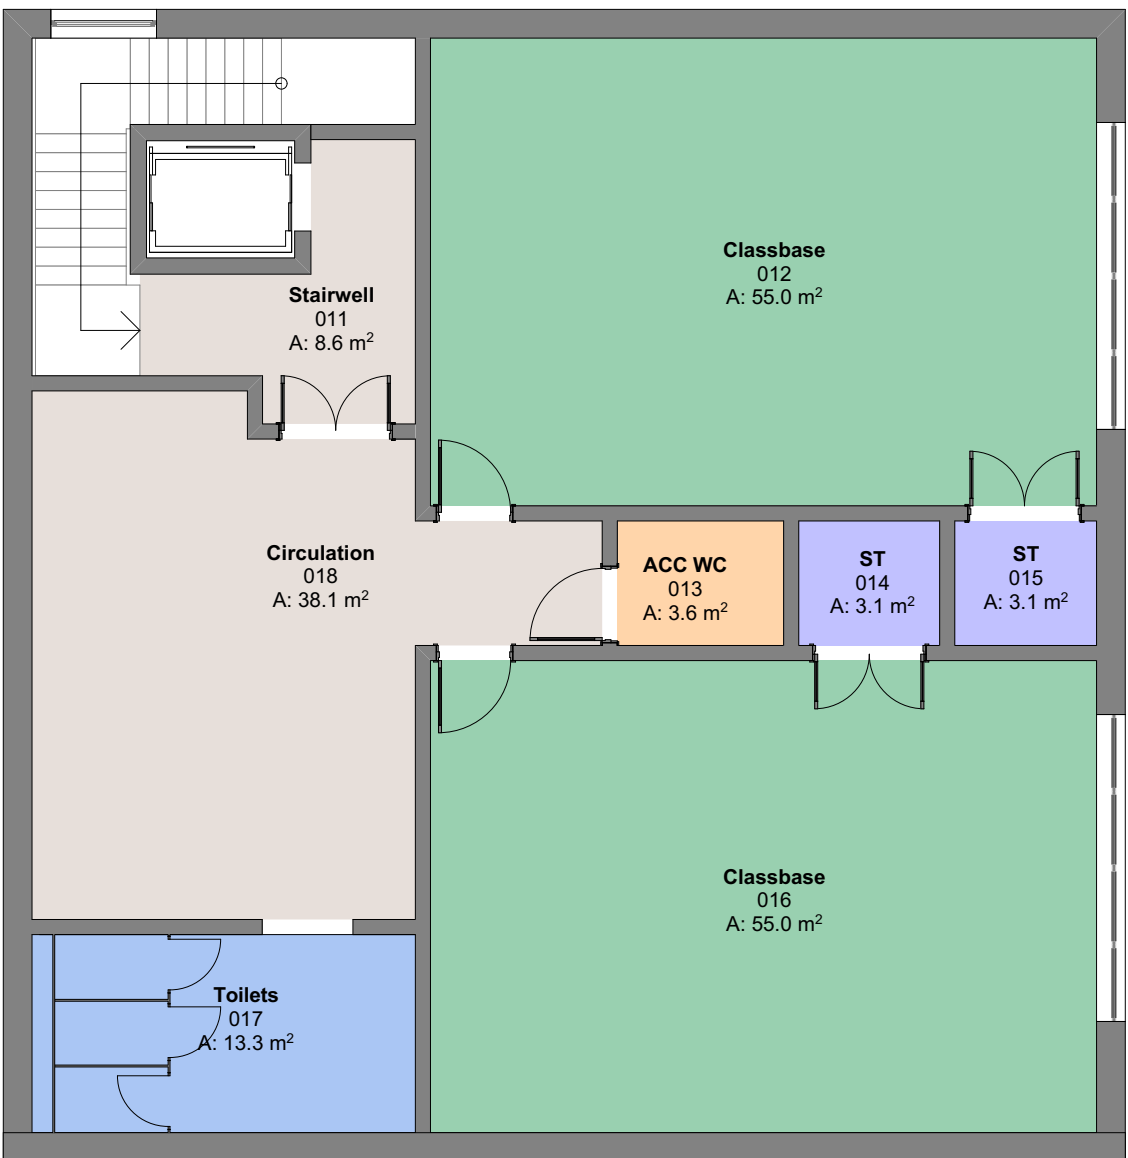

Proposed Extension - Ground Floor Plan - Phase 1



Proposed Extension - First Floor Plan - Phase 1