


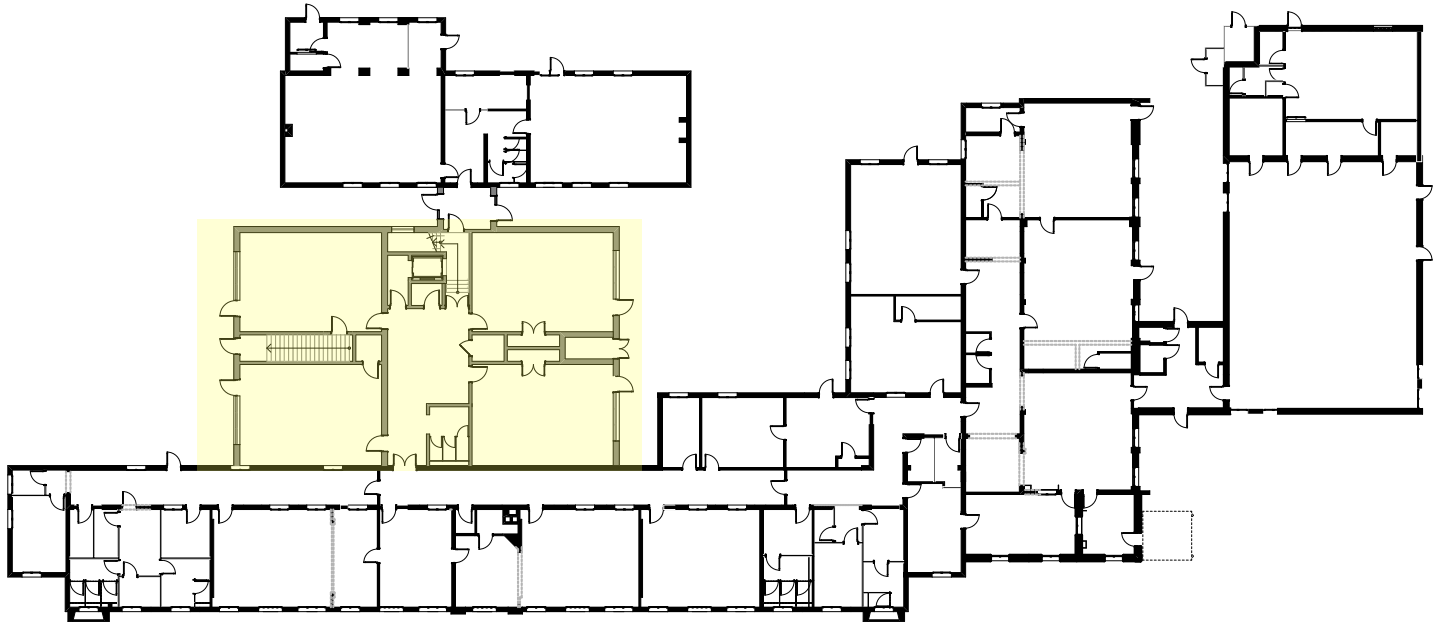


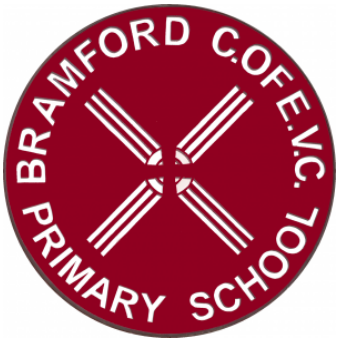

Key Plan

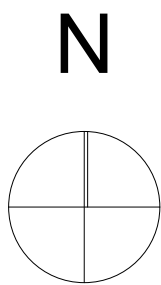

Proposed Extension - Ground Floor Plan - Phase 2

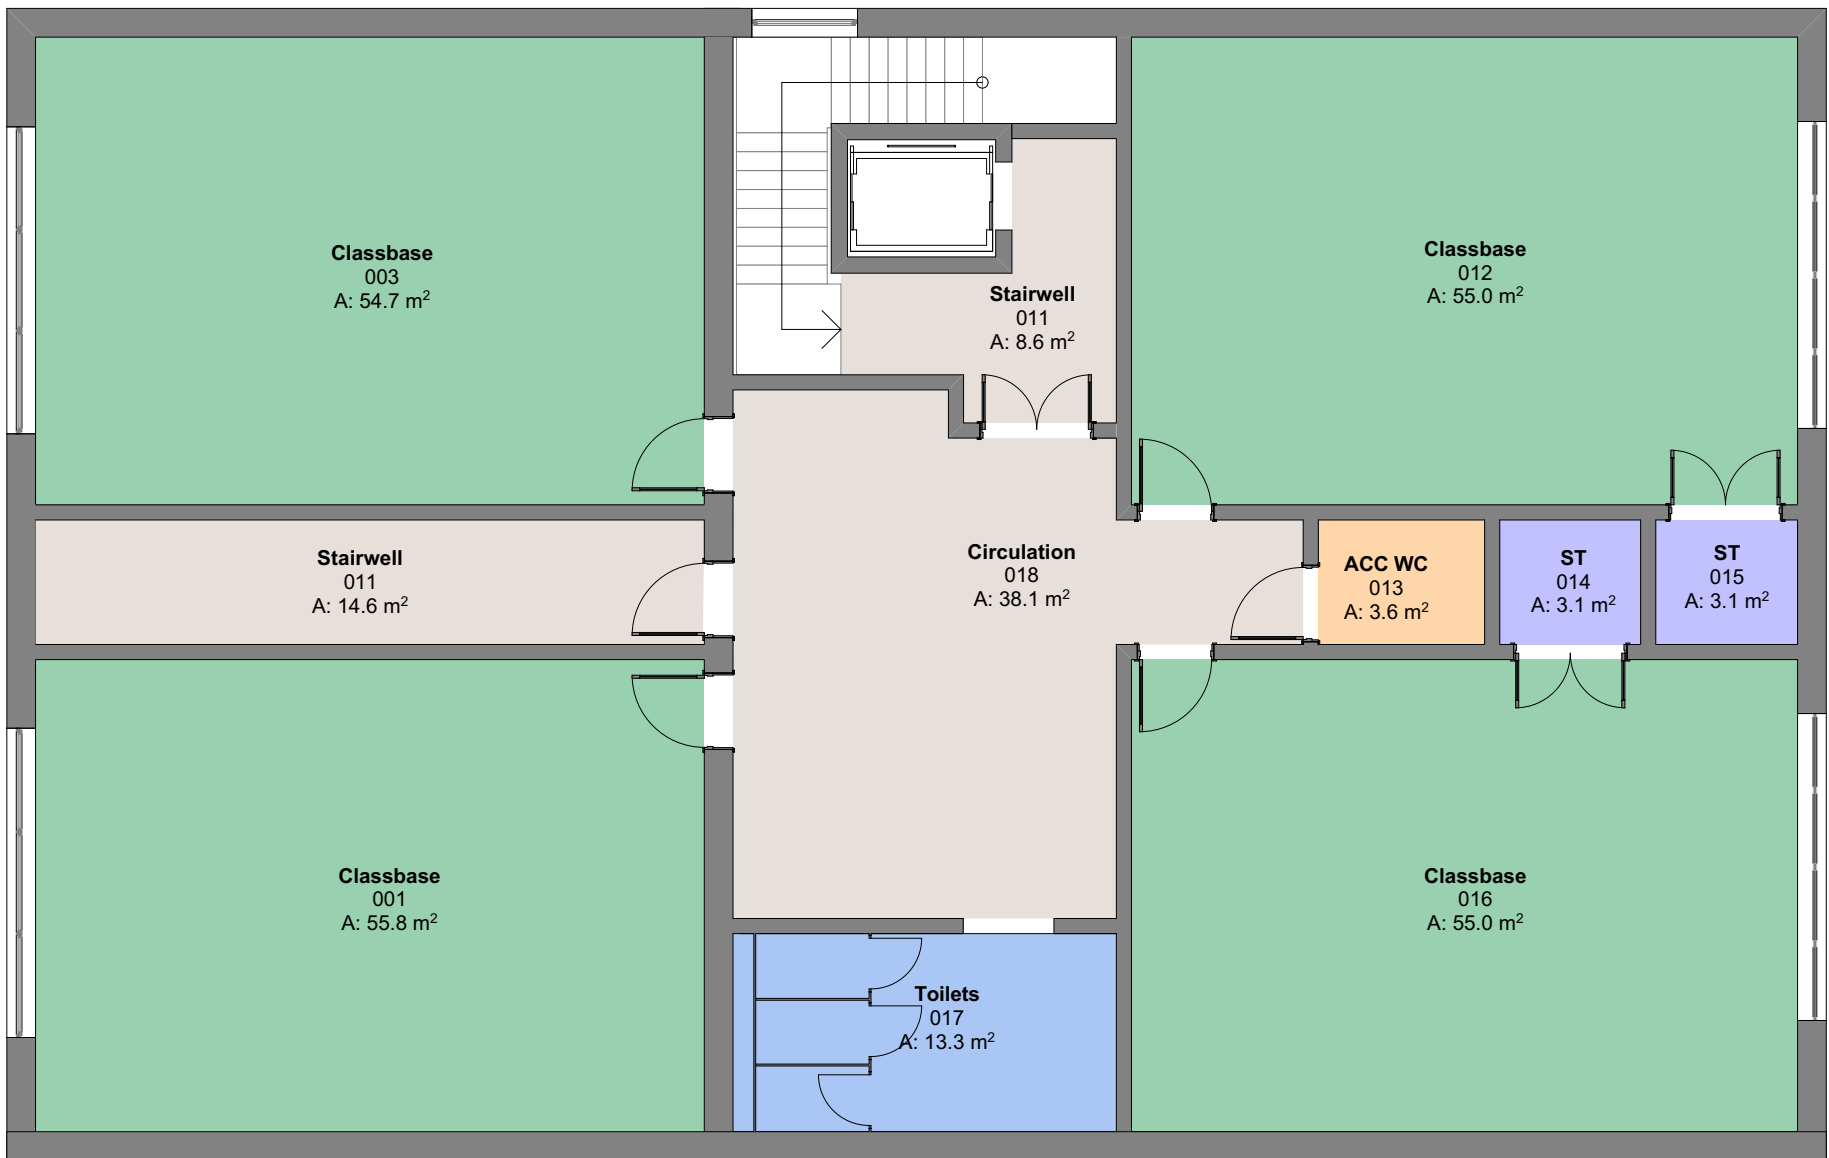

Proposed Extension - First Floor Plan - Phase 2