



CONSULTATION PLAN - DEFOE ROAD

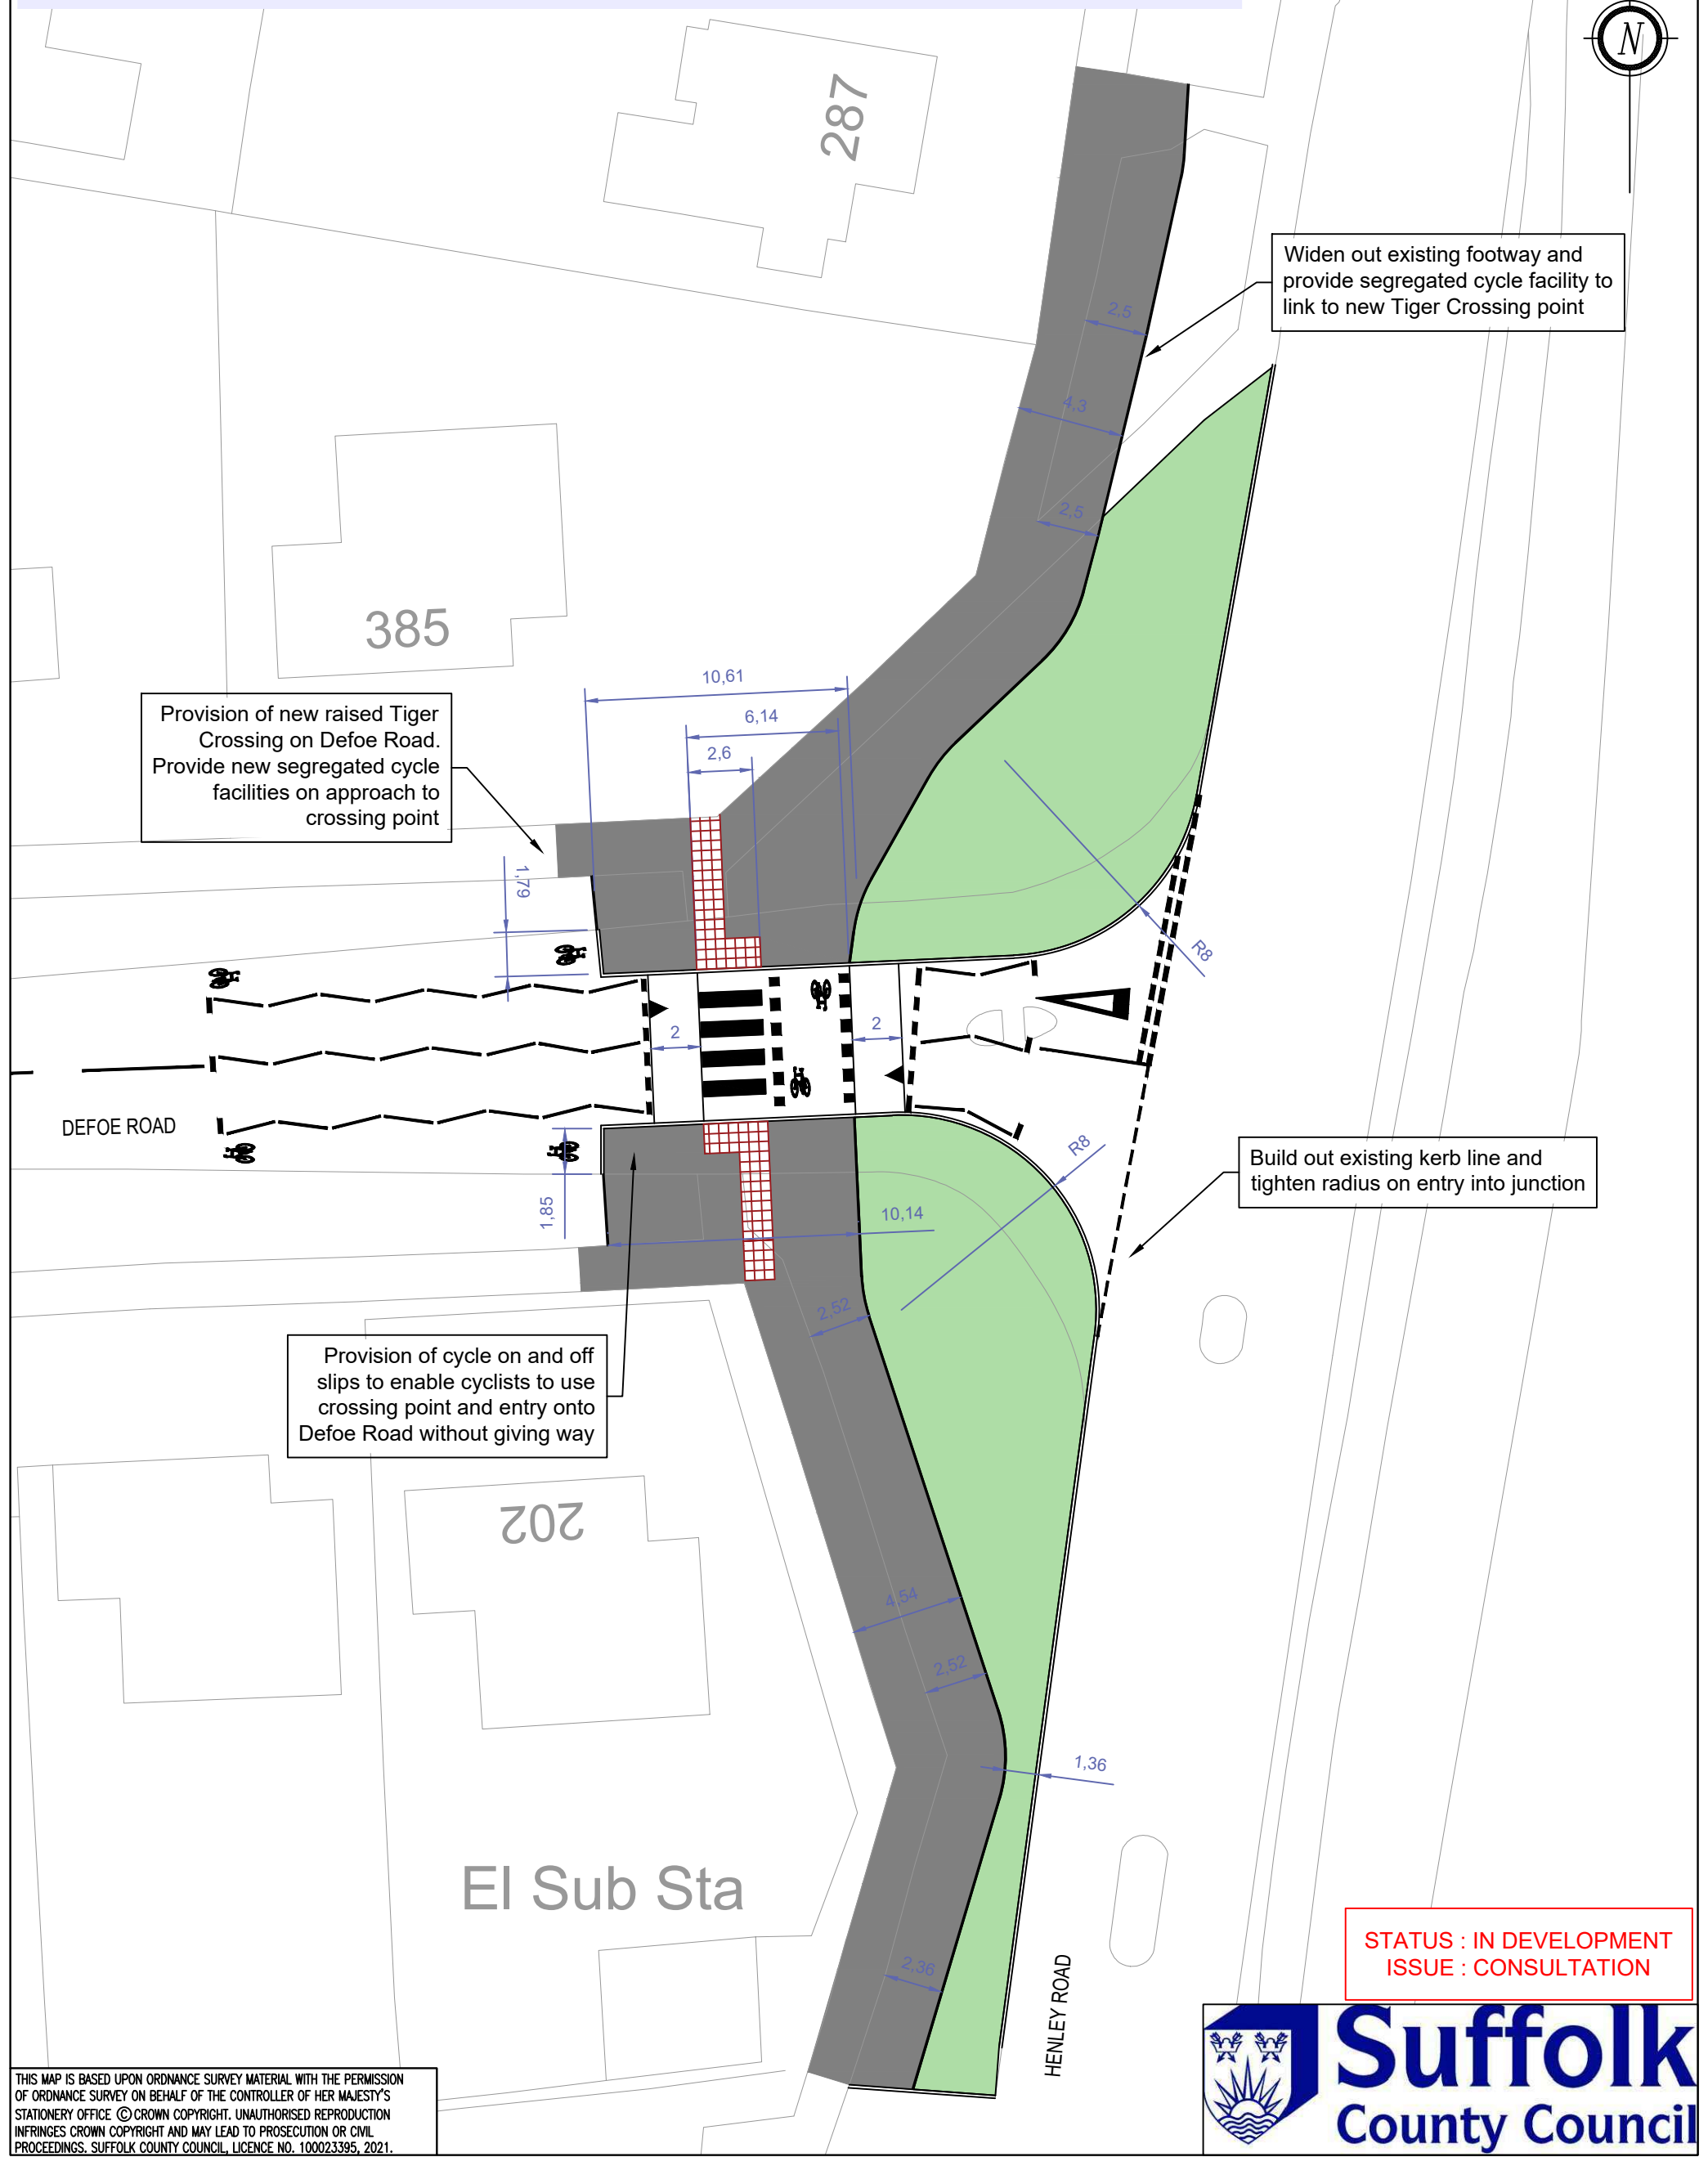

STATUS : IN DEVELOPMENT
ISSUE : CONSULTATION

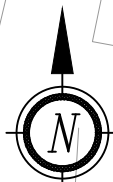

THIS MAP IS BASED UPON ORDNANCE SURVEY MATERIAL WITH THE PERMISSION OF ORDNANCE SURVEY ON BEHALF OF THE CONTROLLER OF HER MAJESTY'S STATIONERY OFFICE © CROWN COPYRIGHT. UNAUTHORISED REPRODUCTION INFRINGES CROWN COPYRIGHT AND MAY LEAD TO PROSECUTION OR CIVIL PROCEEDINGS. SUFFOLK COUNTY COUNCIL, LICENCE NO. 100023395, 2021.

Phoenix House, 3 Goddard Road, Ipswich, Suffolk IP1 5NP.
Highways enquiries: 0345 606 6171 www.suffolk.gov.uk/highways

REVISION(S)				PROJECT TITLE	ORIGINATOR	CHECKER	DESIGNER	REVIEWER
				ACTIVE TRAVEL FUND TRANCHE 2 DEFOE ROAD, IPSWICH	JWW		JWW	
					SCALE(S)	ORIGINAL SIZE A3	DATE	
					1:250		MARCH 2021	
				DRAWING TITLE	DRAWING NUMBER			REVISION
DESCRIPTION	REV.	DATE	INTL.	CONSULTATION PLAN	218385-IPS-DEF-0100-001			-