
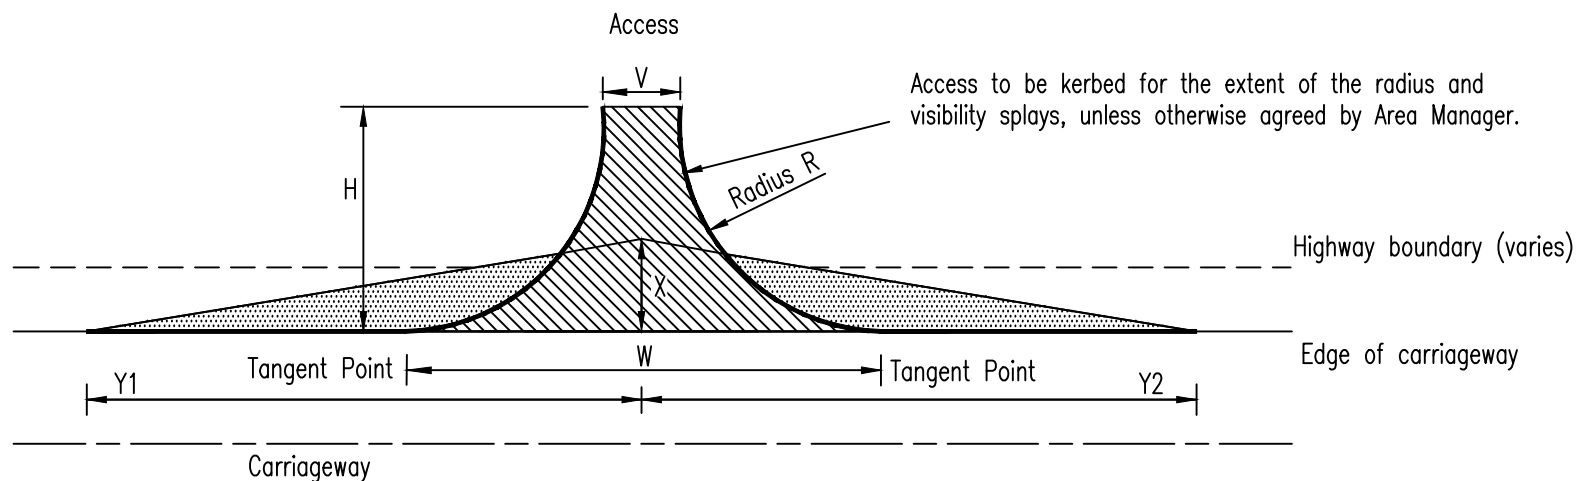


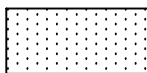

LAYOUT DM04

NOTES

1. It is an offence to carry out any works within the public highway without permission of the Highway Authority.
2. Any conditions which the Local Planning Authority may give involving the use of this drawing do NOT give the applicant permission to carry out works within the Public Highway.
3. Unless otherwise agreed in writing all works within the Highway will be carried out by the County Council at the applicant's expense.
4. To gain permission to construct, Suffolk Highways must be contacted. Information is shown opposite.
5.  Area to be constructed to the satisfaction of the Local Planning Authority in consultation with the County Council as Highway Authority.
6.  Visibility Splay areas to be free from all obstructions to visibility exceeding h above carriageway level.
7. Sufficient sustainable drainage will be required to prevent surface water entering the Highway.
8. Gate should be set back a minimum of 20m (or dimension to suit regular use) and open inwards.

Dimensions in Metres (min):		
Entrance Position	H	15.0
Visibility Height	h	0.6
Visibility Splay Set Back	X	2.4**

** Unless conditioned otherwise

Radius	R	
Entrance Width	V	
Access Width	W	

Specify min dimensions in planning response.

	Speed limit:	30mph (MfS)*	30mph (where MfS* does not apply)	40mph	50mph	60mph
Visibility Splay	Y1 & Y2	43/59#	90	120	160	215

* MfS Manual for Streets – SCC can advise where these standards apply.

43m is appropriate where actual speeds are considered to be within the 30mph speed limit. 59m includes an allowance of a small margin for speeds in excess of the speed limit.

CONTACT INFORMATION

Contact Suffolk Highways via:
customer.service@suffolk.gov.uk or
tel: 0345 606 6067



Growth, Highways and Infrastructure
Suffolk County Council
Endeavour House,
8 Russell Road
Ipswich
IP1 2BX

INDUSTRIAL AND FARM ACCESS LAYOUT

REV.	DESCRIPTION	CHECKED	DATE
A	Drawing Revision	SDB	10/14
B	Contact information changed	SM	08/17

INIT.	DATE	PROJECT TITLE
ORIGINATOR	REH 09/12	DEVELOPMENT MANAGEMENT DRAWINGS
CHECKER	JN 09/12	SCALE DATE
DESIGNER	SDB 09/12	Not to Scale Sept 2012
REVIEWER	CAG 09/12	DRAWING No. DM04