


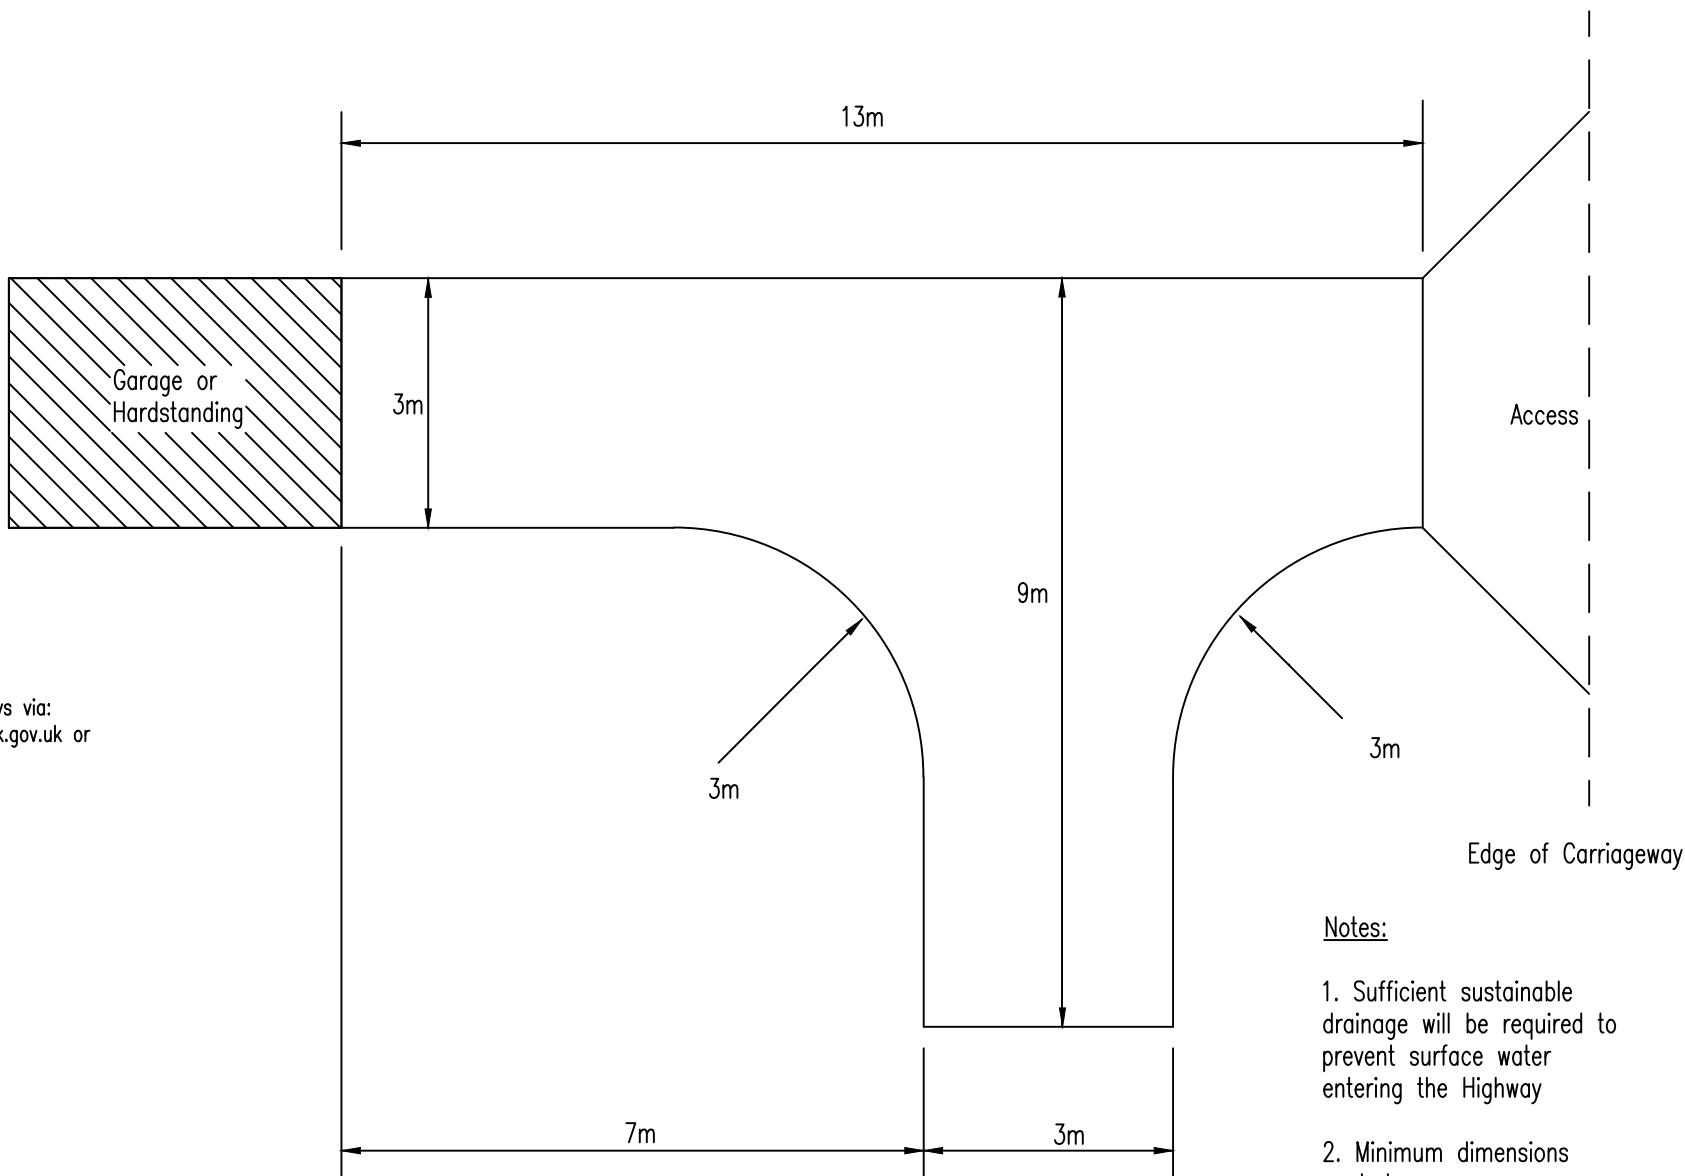

CONTACT INFORMATION

Contact Suffolk Highways via:
customer.service@suffolk.gov.uk or
tel: 0345 606 6067

Notes:

1. Sufficient sustainable drainage will be required to prevent surface water entering the Highway
2. Minimum dimensions quoted



Growth, Highways and Infrastructure
Suffolk County Council
Endeavour House,
8 Russell Road
Ipswich
IP1 2BX

STANDARD CAR TURNING SPACE

REV.	DESCRIPTION	CHECKED	DATE
A	Drawing Revision	SDB	10/14
B	Contact information changed	SM	08/17

INIT.	DATE	PROJECT TITLE
ORIGINATOR	REH 09/12	DEVELOPMENT MANAGEMENT DRAWINGS
CHECKER	JN 09/12	SCALE
DESIGNER	SDB 09/12	Not to Scale
REVIEWER	CAG 09/12	DATE
		Sept 2012
		DRAWING No.
		DM05