

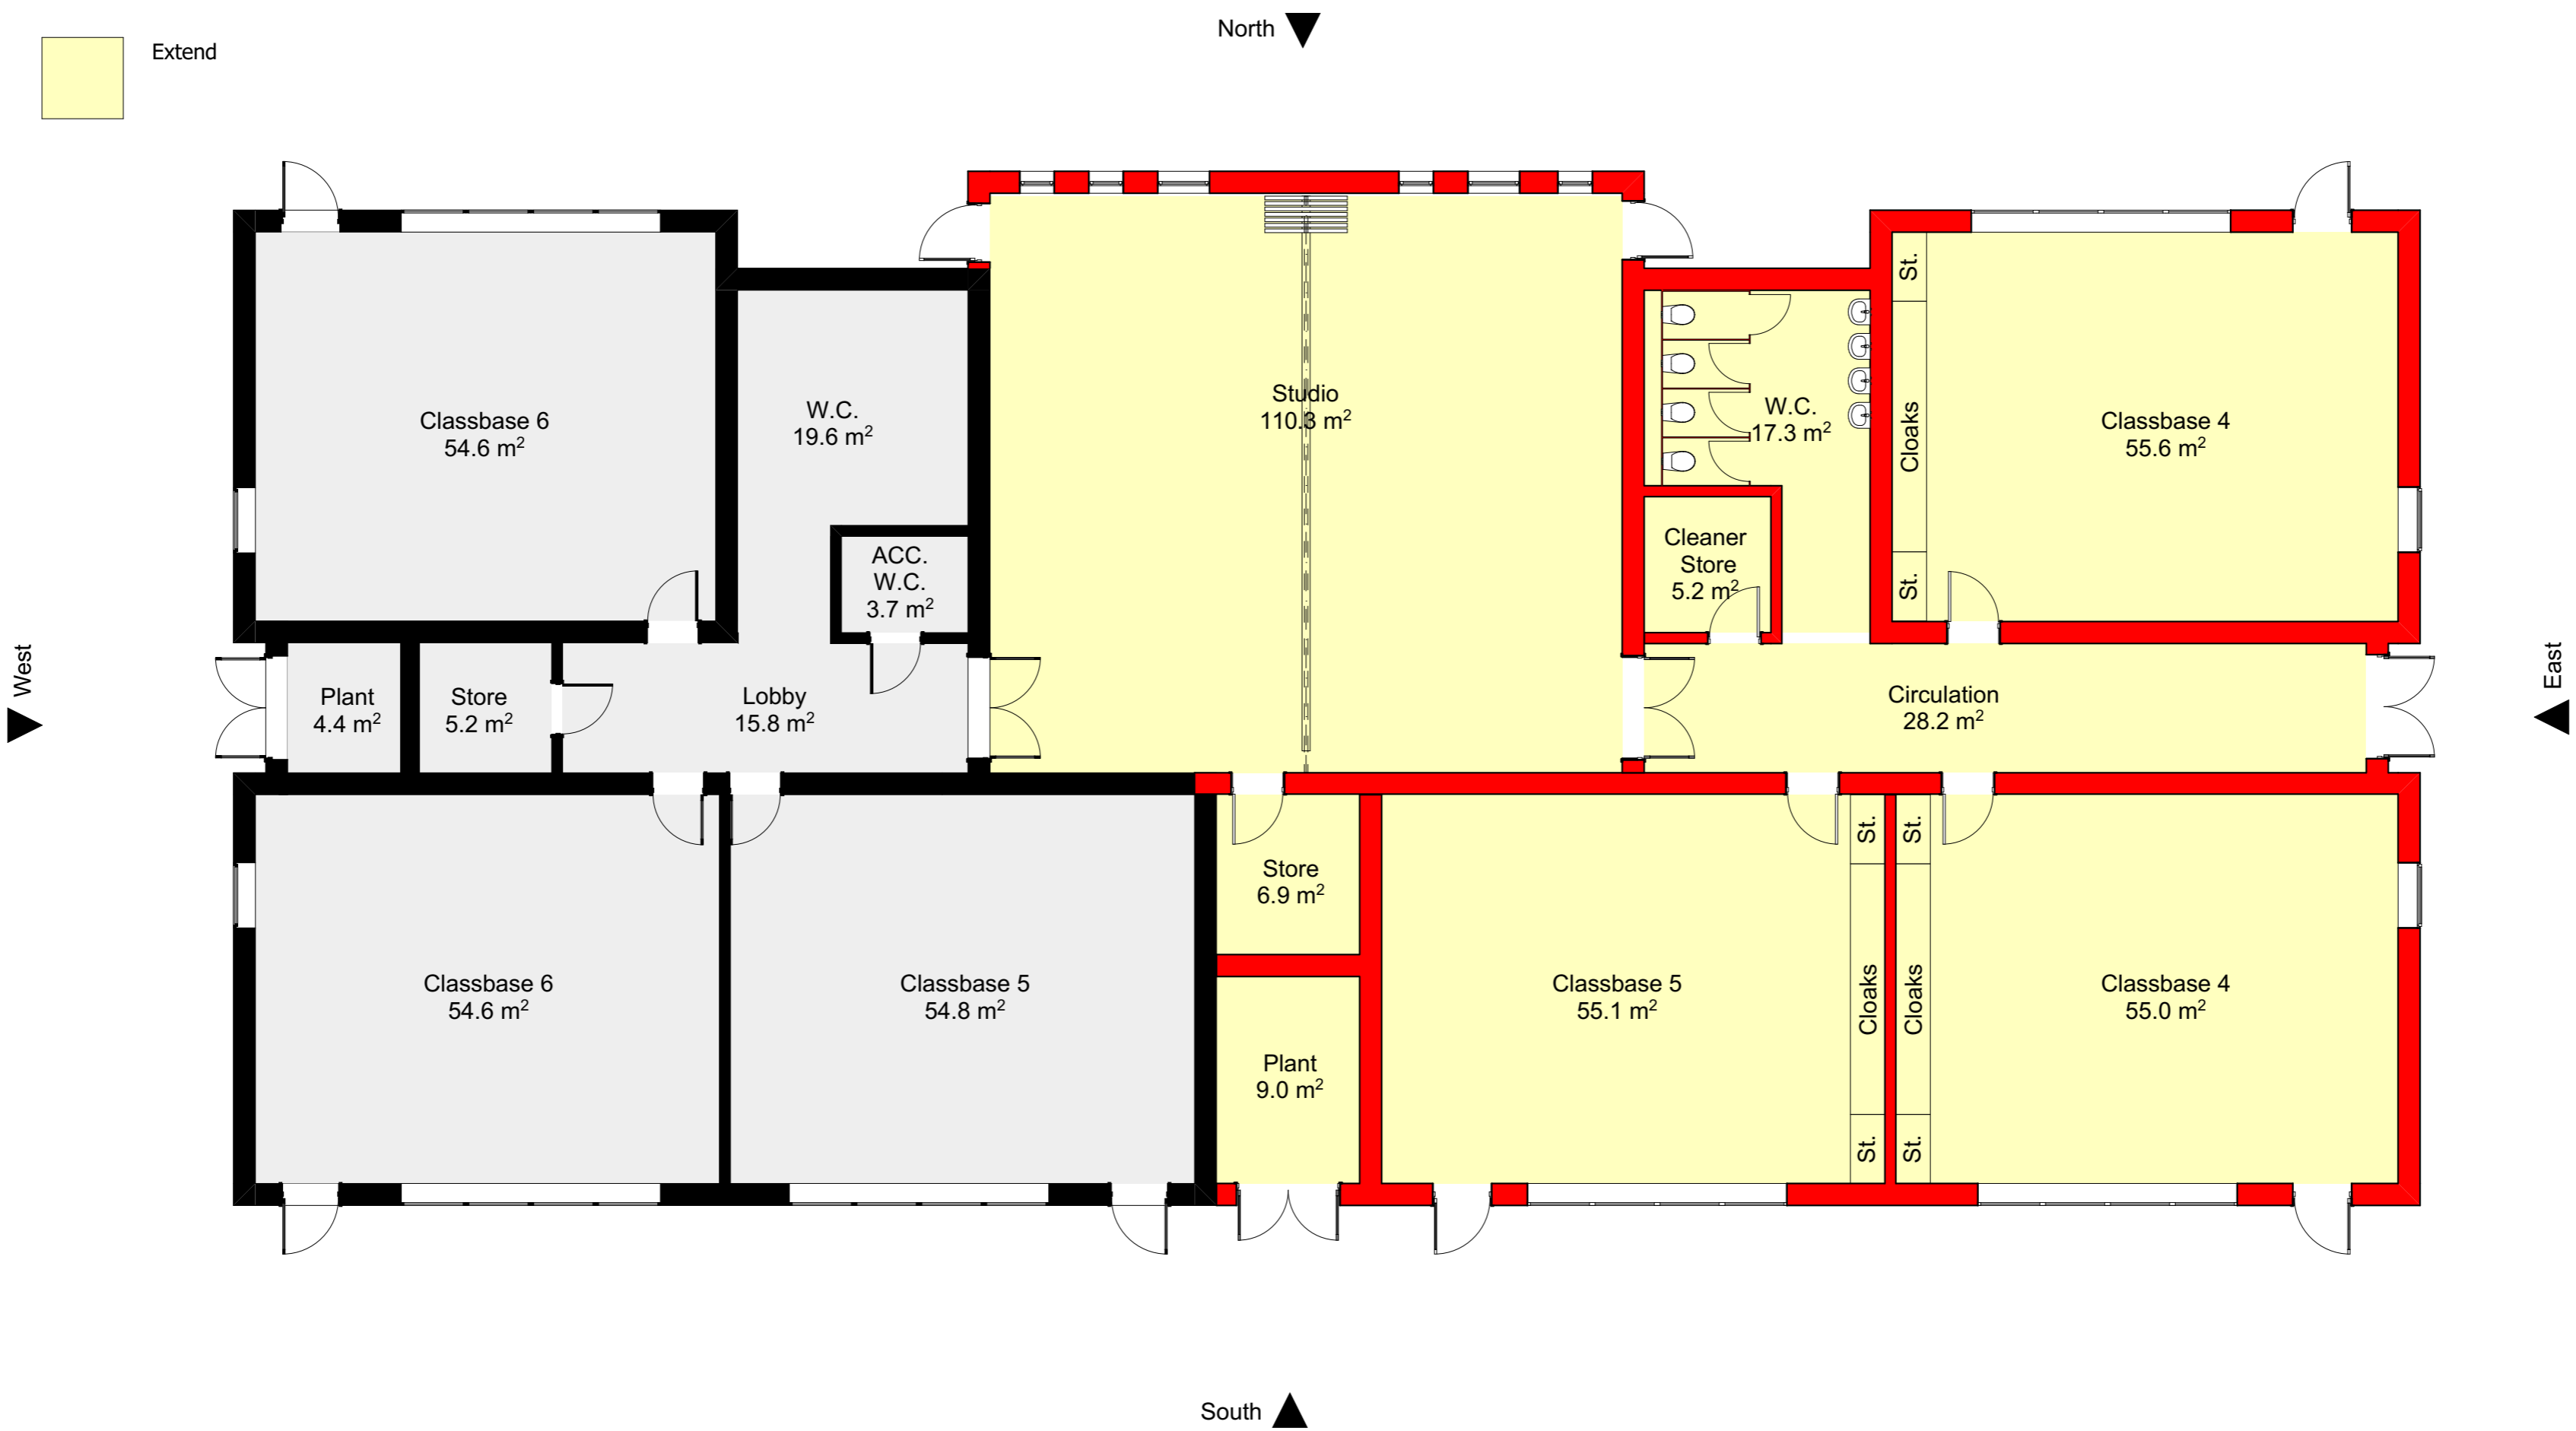


ZONE LEGEND

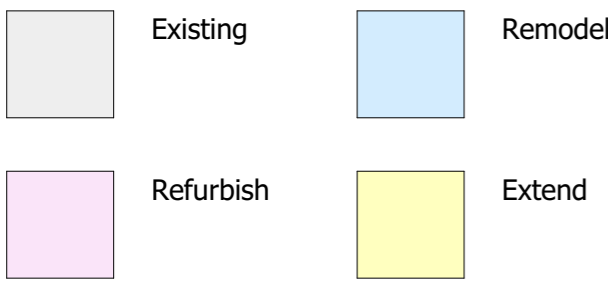


Works Associated to Existing Standalone School Building

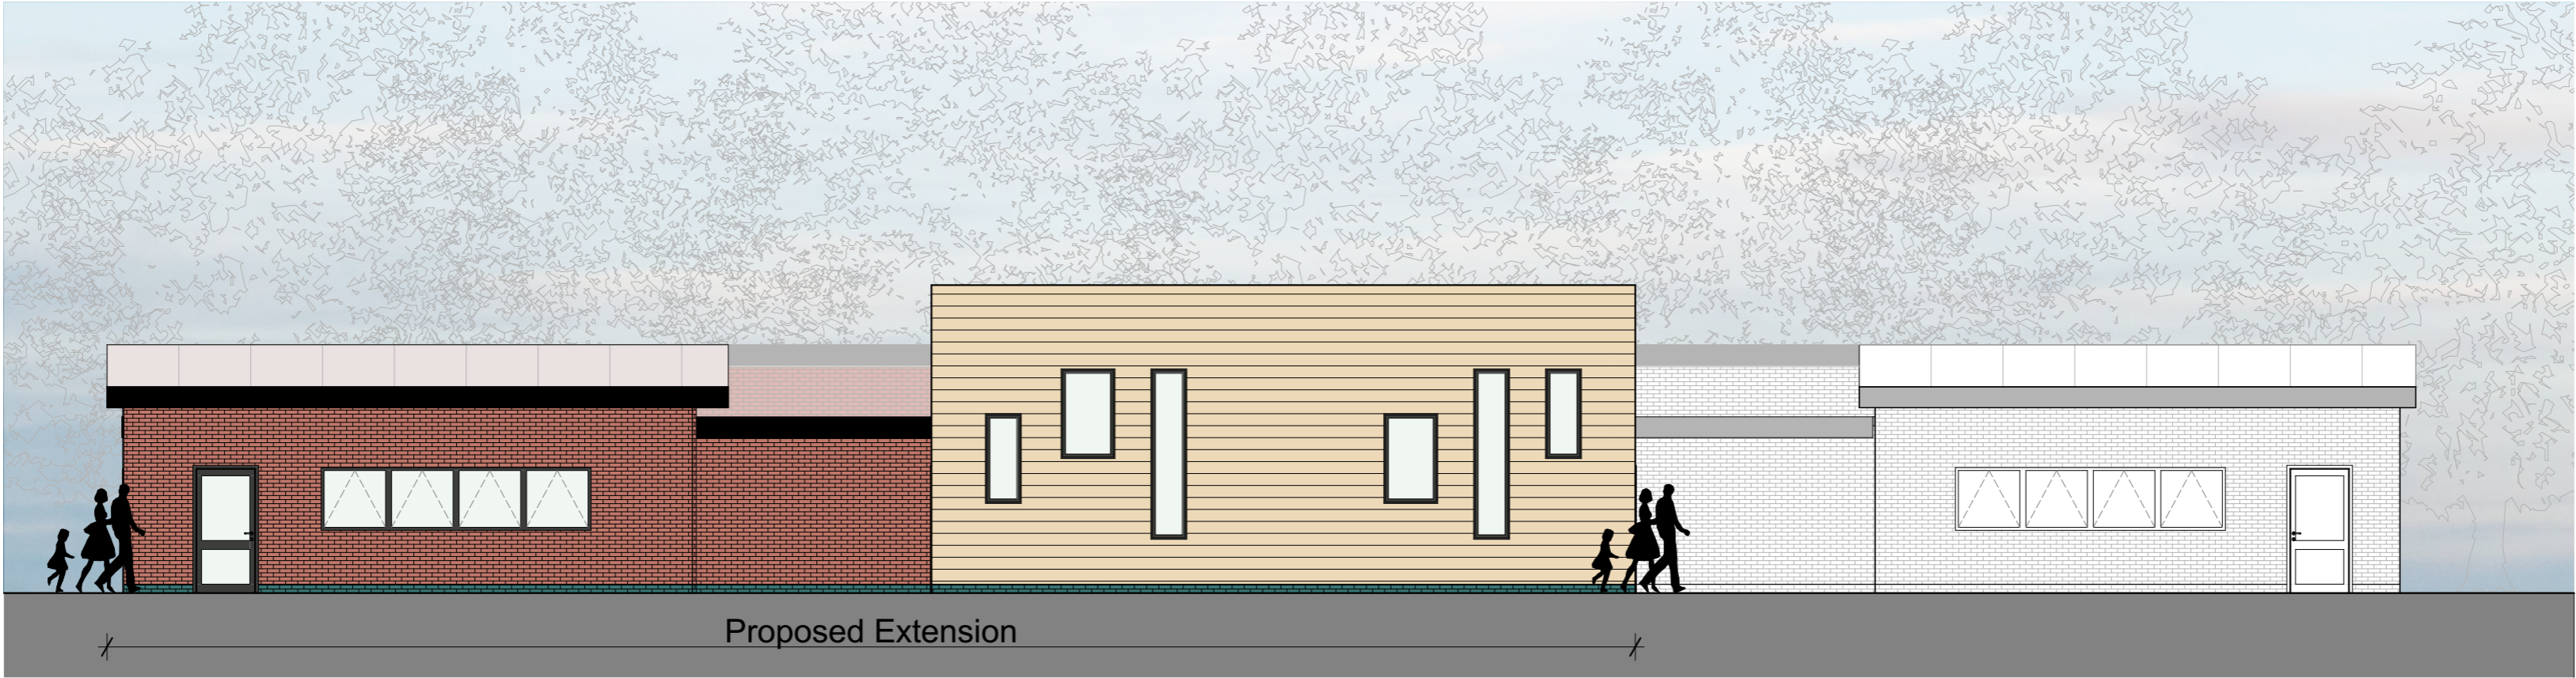

North Elevation



East Elevation

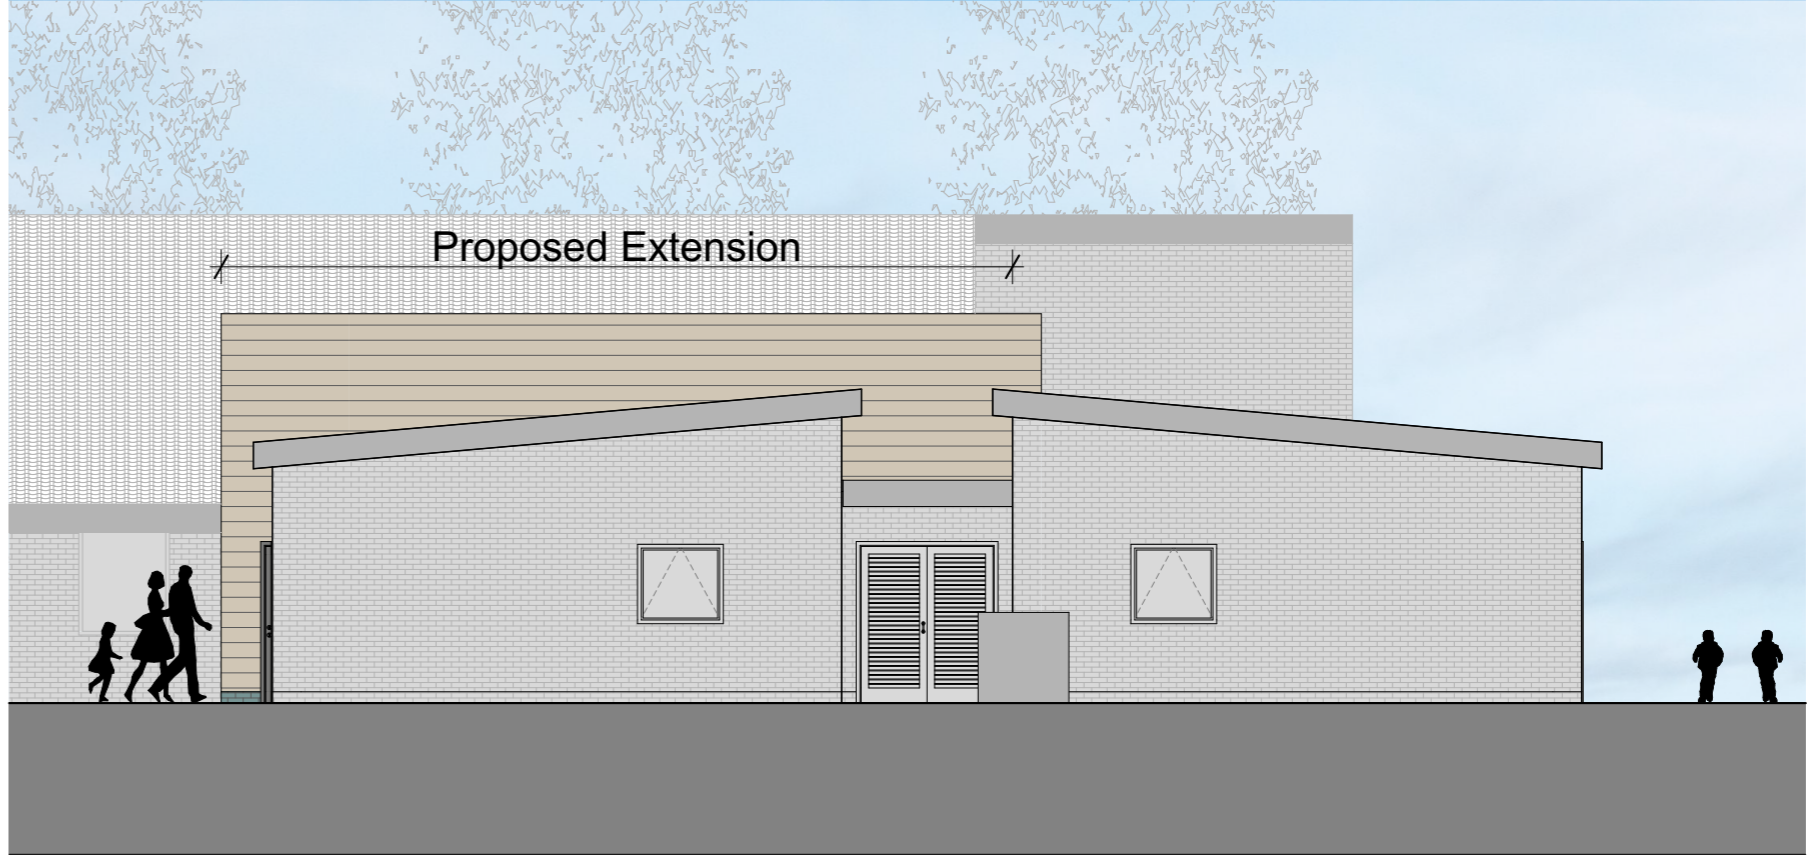

West Elevation



South Elevation