


NORTHERN ELEVATION

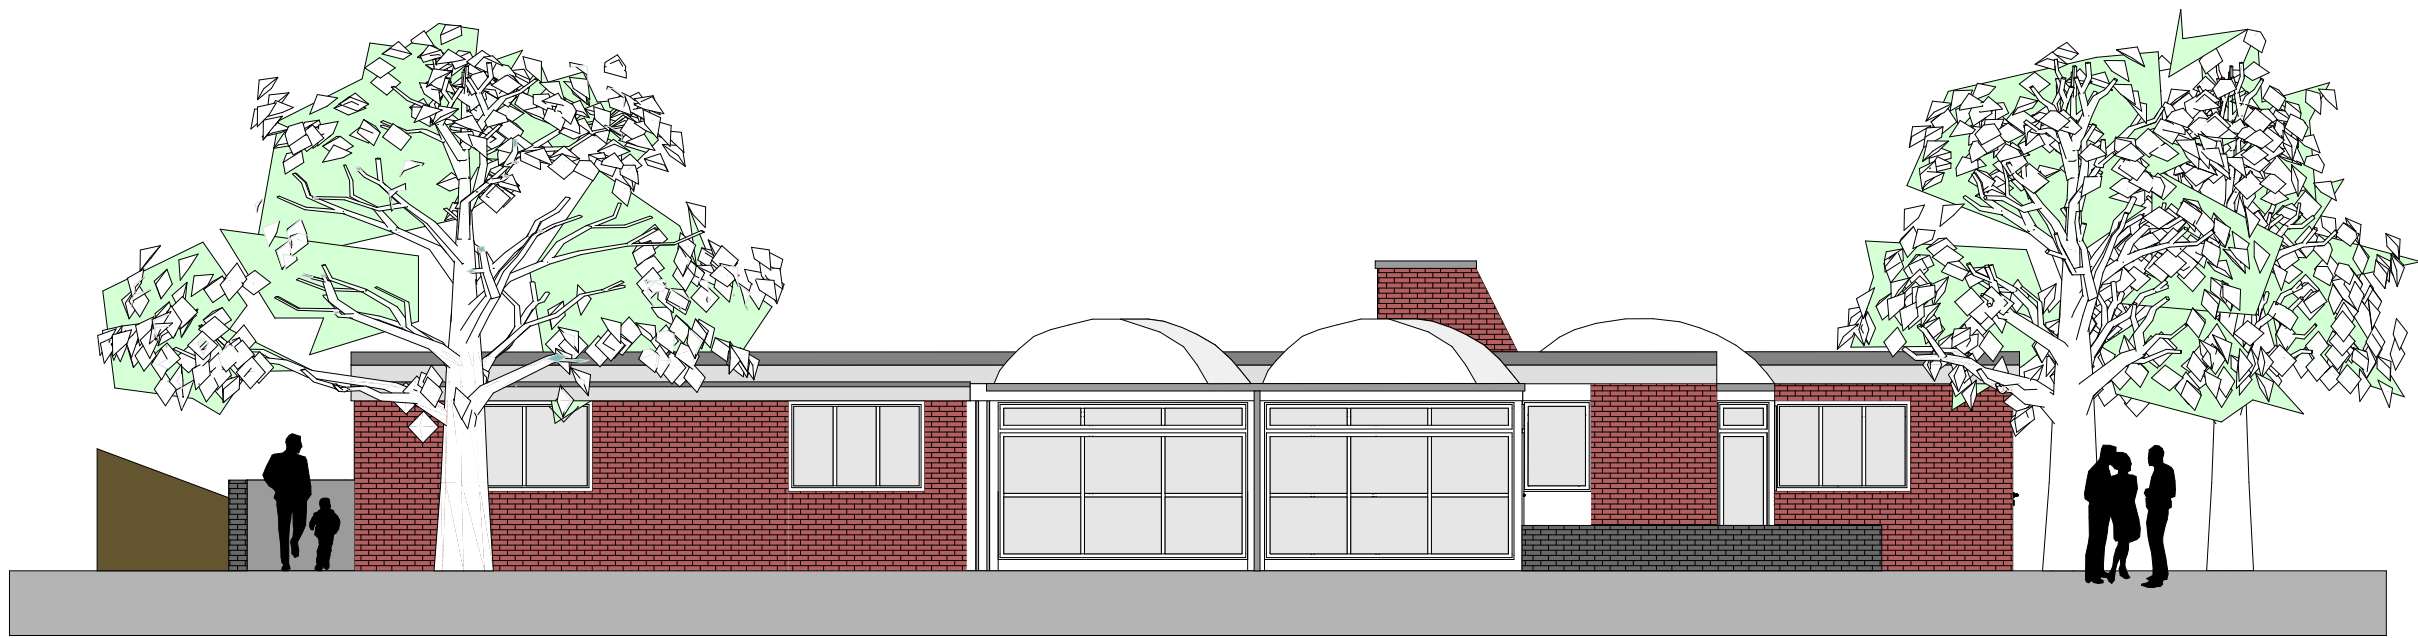

WESTERN ELEVATION



SOUTHERN ELEVATION

Disclaimer.  
This drawing is to be read in conjunction with all related drawings. Do not scale from this drawing. All dimensions must be checked and verified on site before commencing any work or producing shop drawings.  
This drawing is copyright and remains the property of Concertus Design and Property Consultants. When reproducing this drawing for any purpose, please ensure that Concertus is attributed clearly by either using the company logo, or as follows 'Image produced by Concertus Design & Property Consultants Limited'.

REV	DATE	BY	DESCRIPTION	CHKD

**Concertus**  
DESIGN & PROPERTY CONSULTANTS

8 Russell Road - Ipswich - Suffolk - IP1 2BX

Project  
Highfield Nursery School  
Chesterfield Drive  
Ipswich

Project Number  
218173

Scales

1:100

At A1 Size

Drawing Title  
Existing Elevations

Drawn

AL

Chkd

Designer  
Anson Lockwood

Date

Feb 2019

email: anson.lockwood@concertus.co.uk

Tel: 01473 316576