
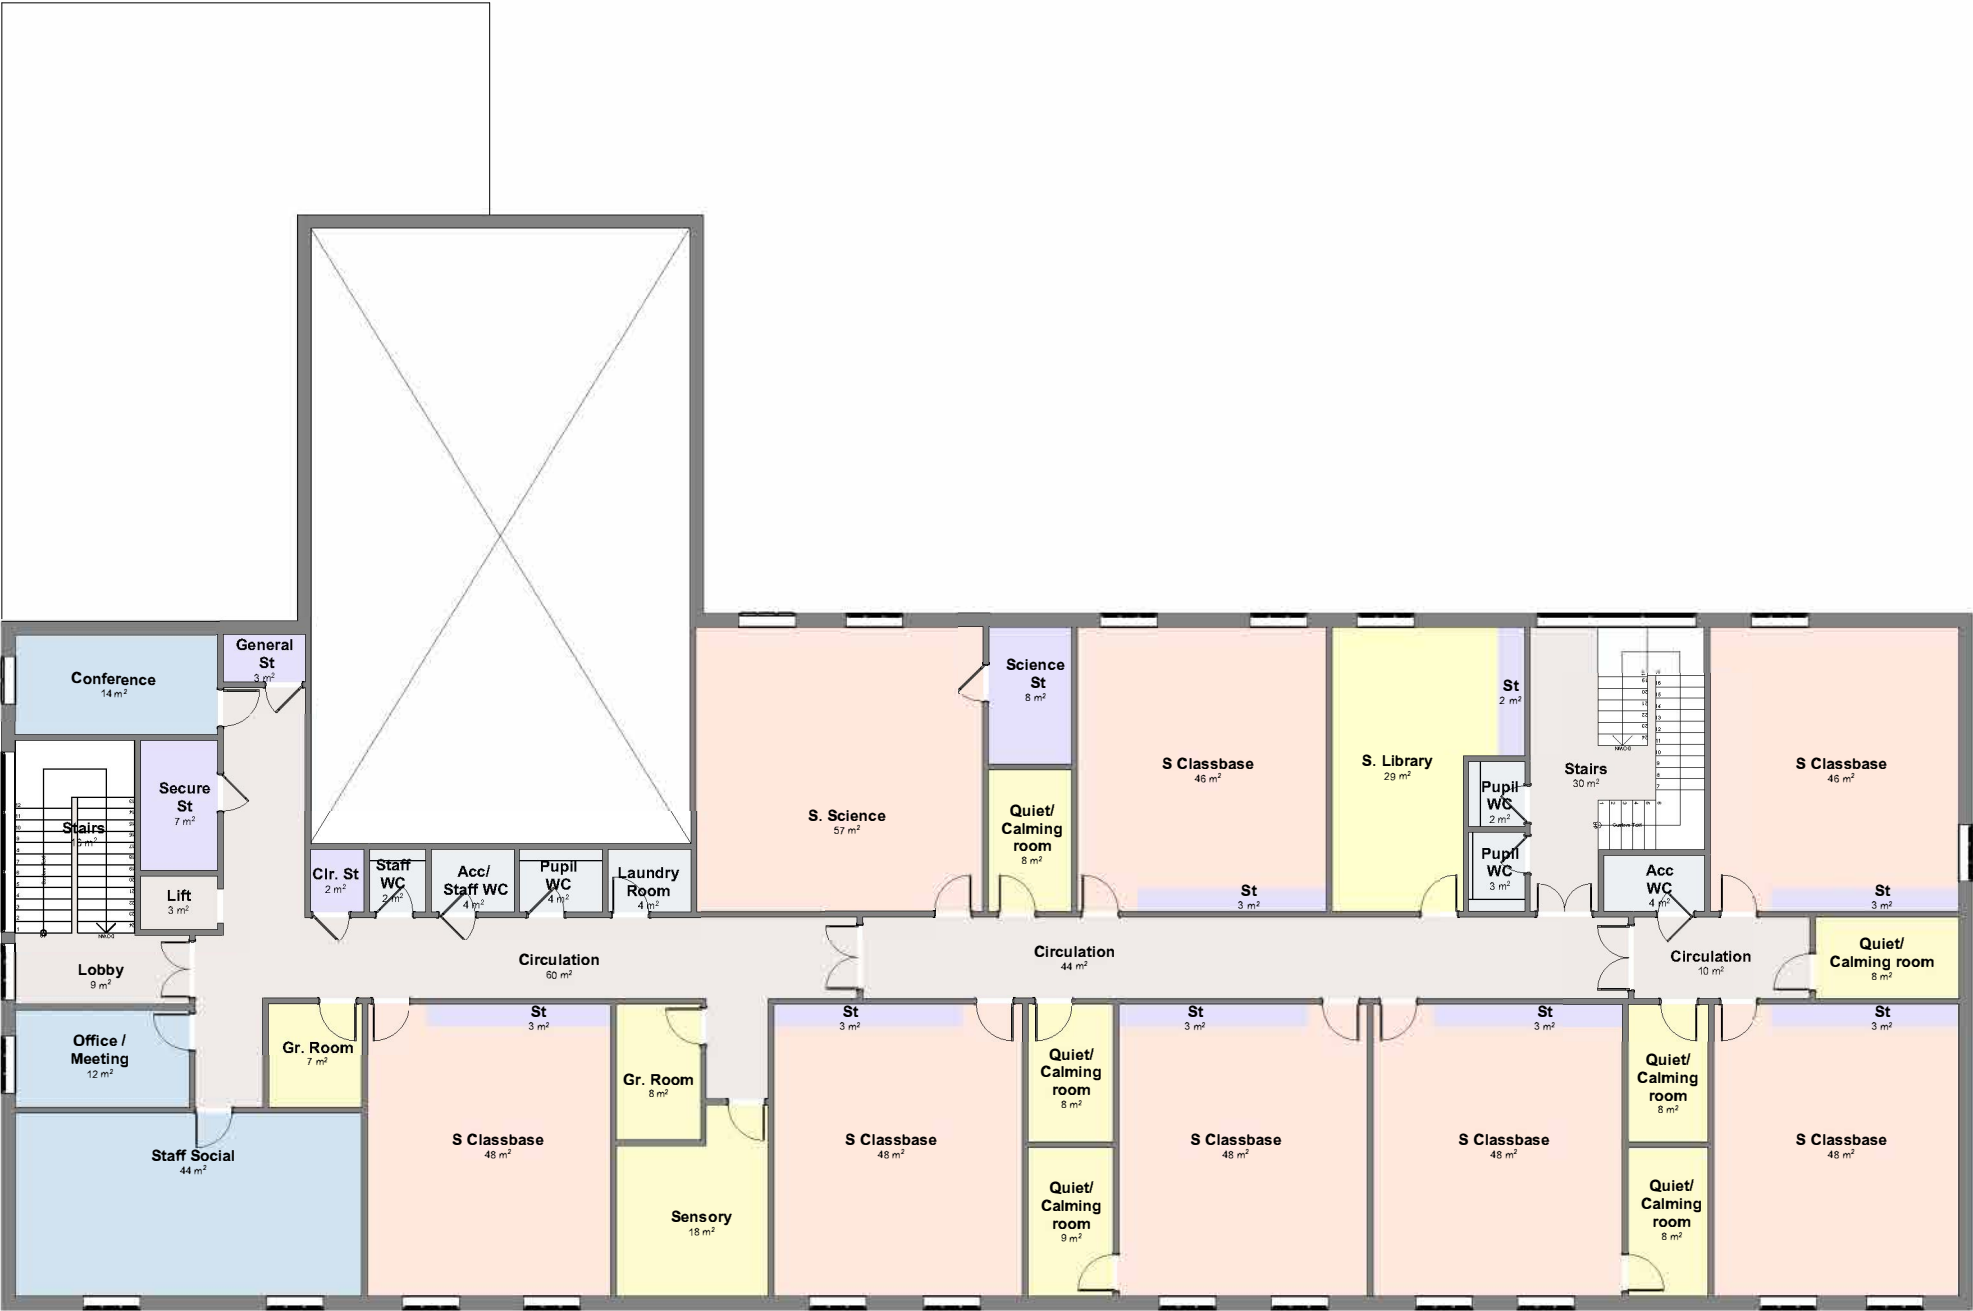


First Floor Plan

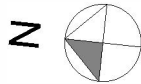

Proposed New SEMH School, Moreton Hall, Bury St Edmunds.

Pre-Planning Consultation, please see [www.suffolk.gov.uk/consultations](http://www.suffolk.gov.uk/consultations) or email [schools@suffolk.gov.uk](mailto:schools@suffolk.gov.uk)