

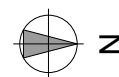


The proposal is to develop the area around a single standalone Science room to create a single storey block providing an additional Science room, six classbases, a Prep Room and toilets

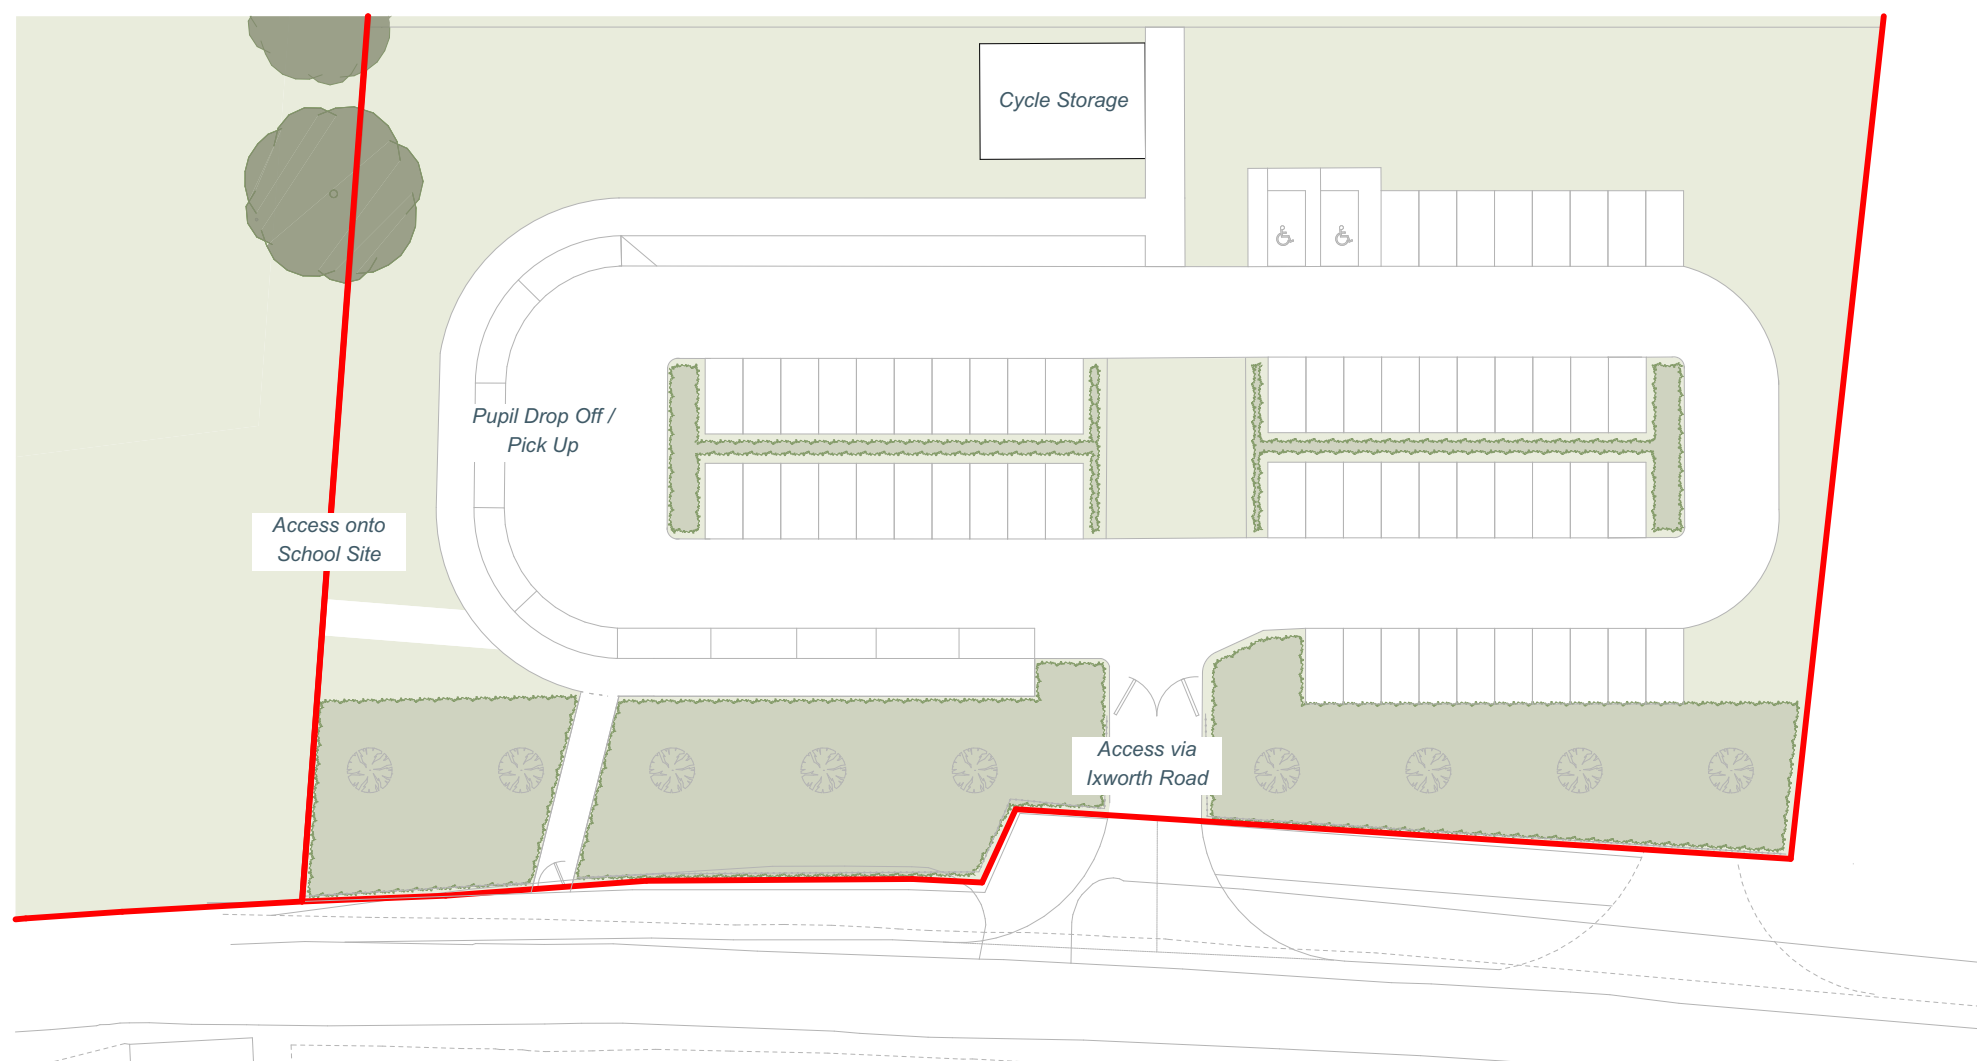

Above: Proposed Ground Floor Plan

- WC Areas**  
Including Unisex Pupil WC, Hygiene WC and Accessible WC
- Classbase**  
Including Typical Classrooms and Science Rooms
- Not-Net Areas**  
Including Circulation and Server Room
- Storage**  
Including Science Prep Room and Cleaners Store

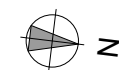

Above: Car Park Proposal North of School Site

Additional parking to cater for the enlarged school will be provided on land to be acquired to extend the school site to the North of the current site, for which separate planning approval has already been granted.