



Proposed Ground Floor Plan 1:100




Proposed Roof Plan 1:100

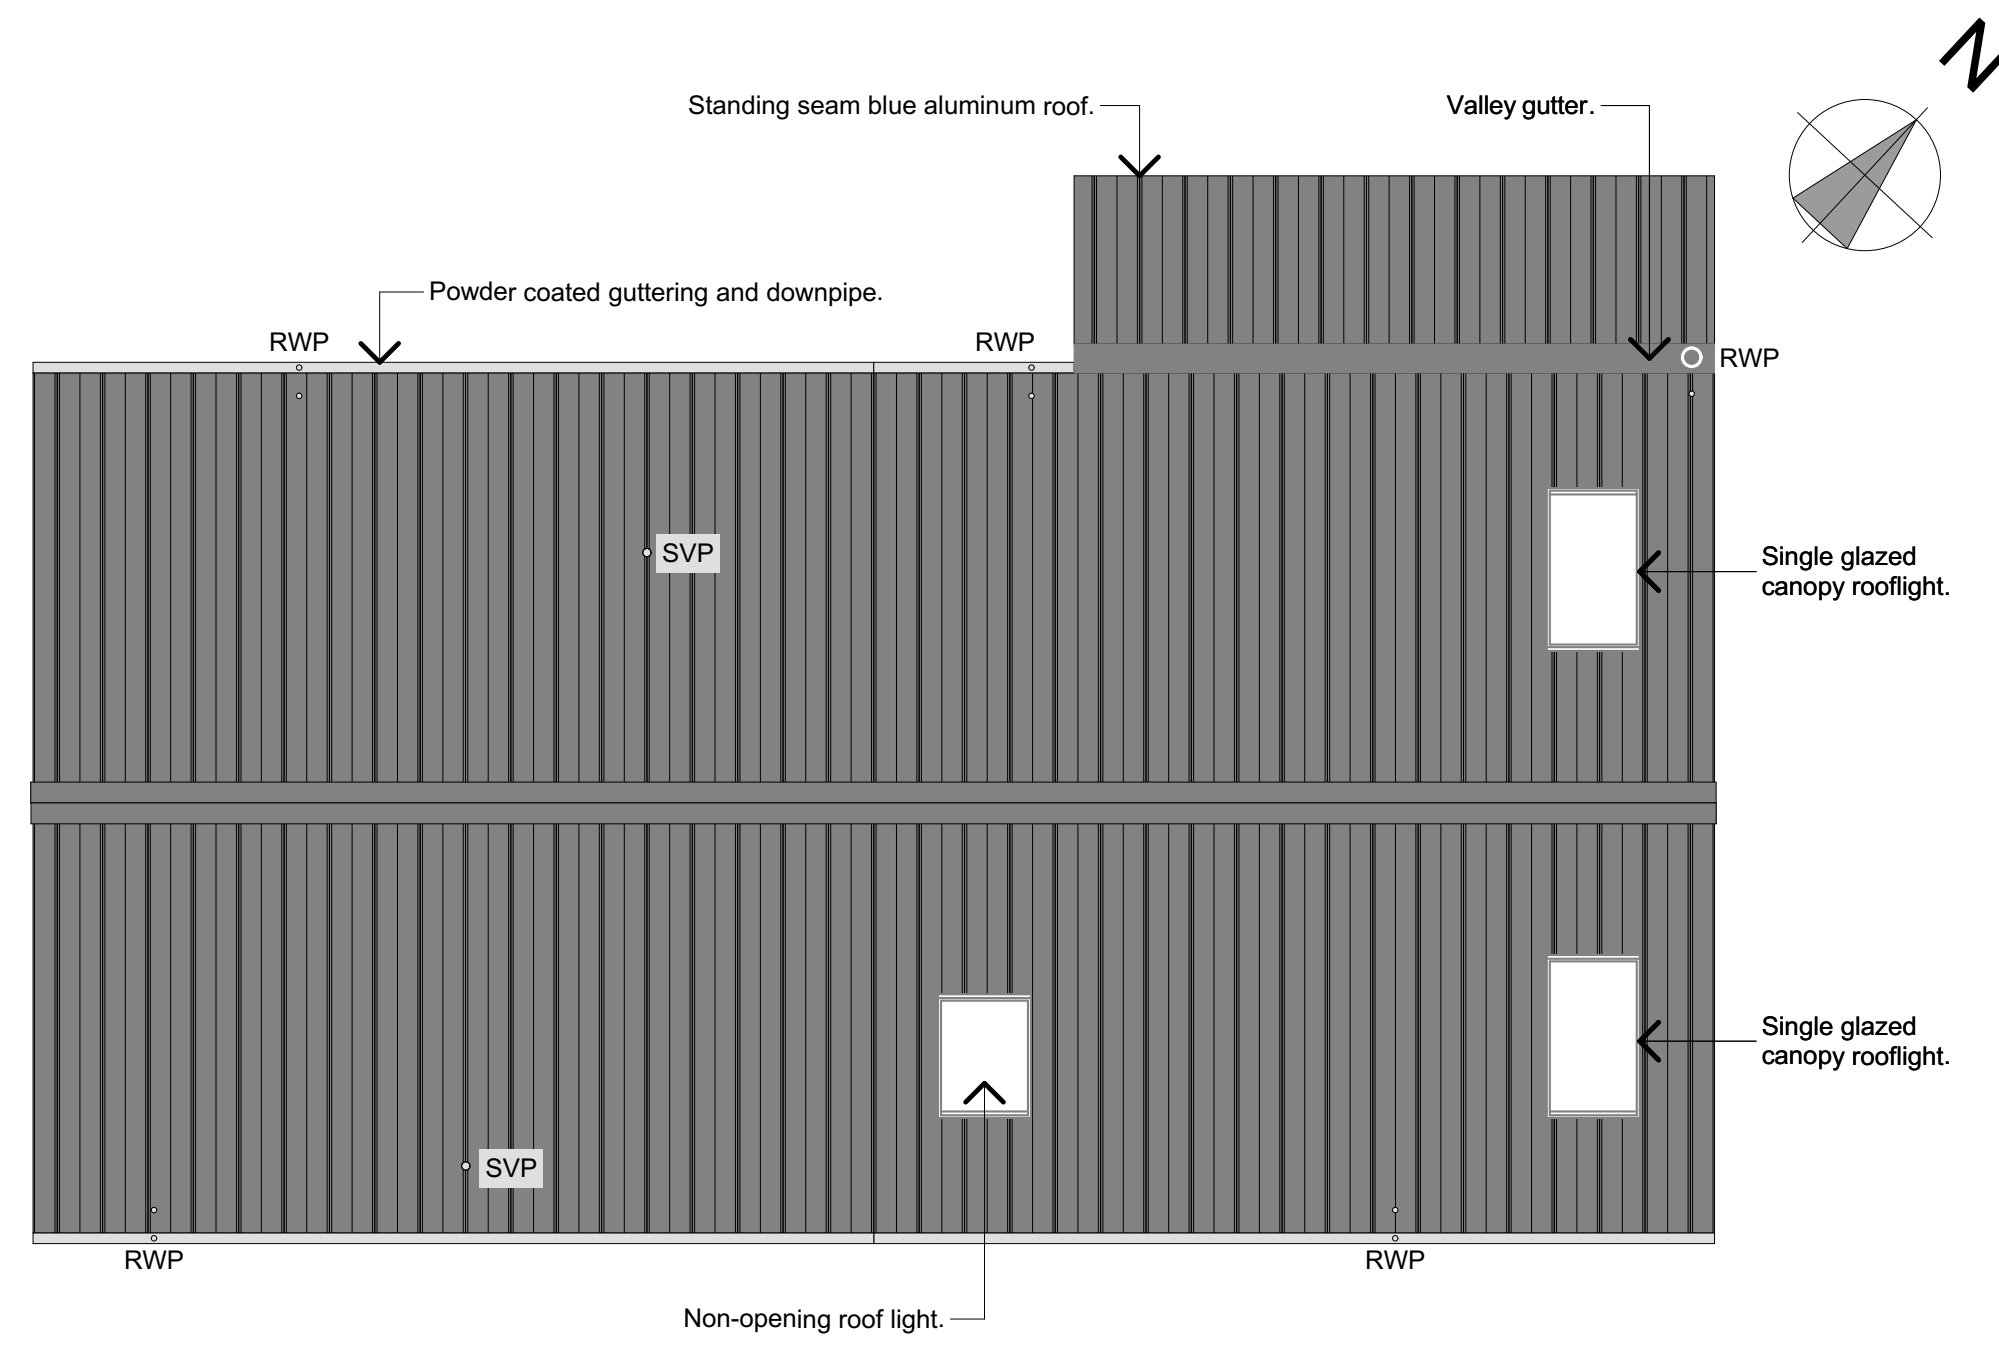


Proposed Northern Elevation 1:100

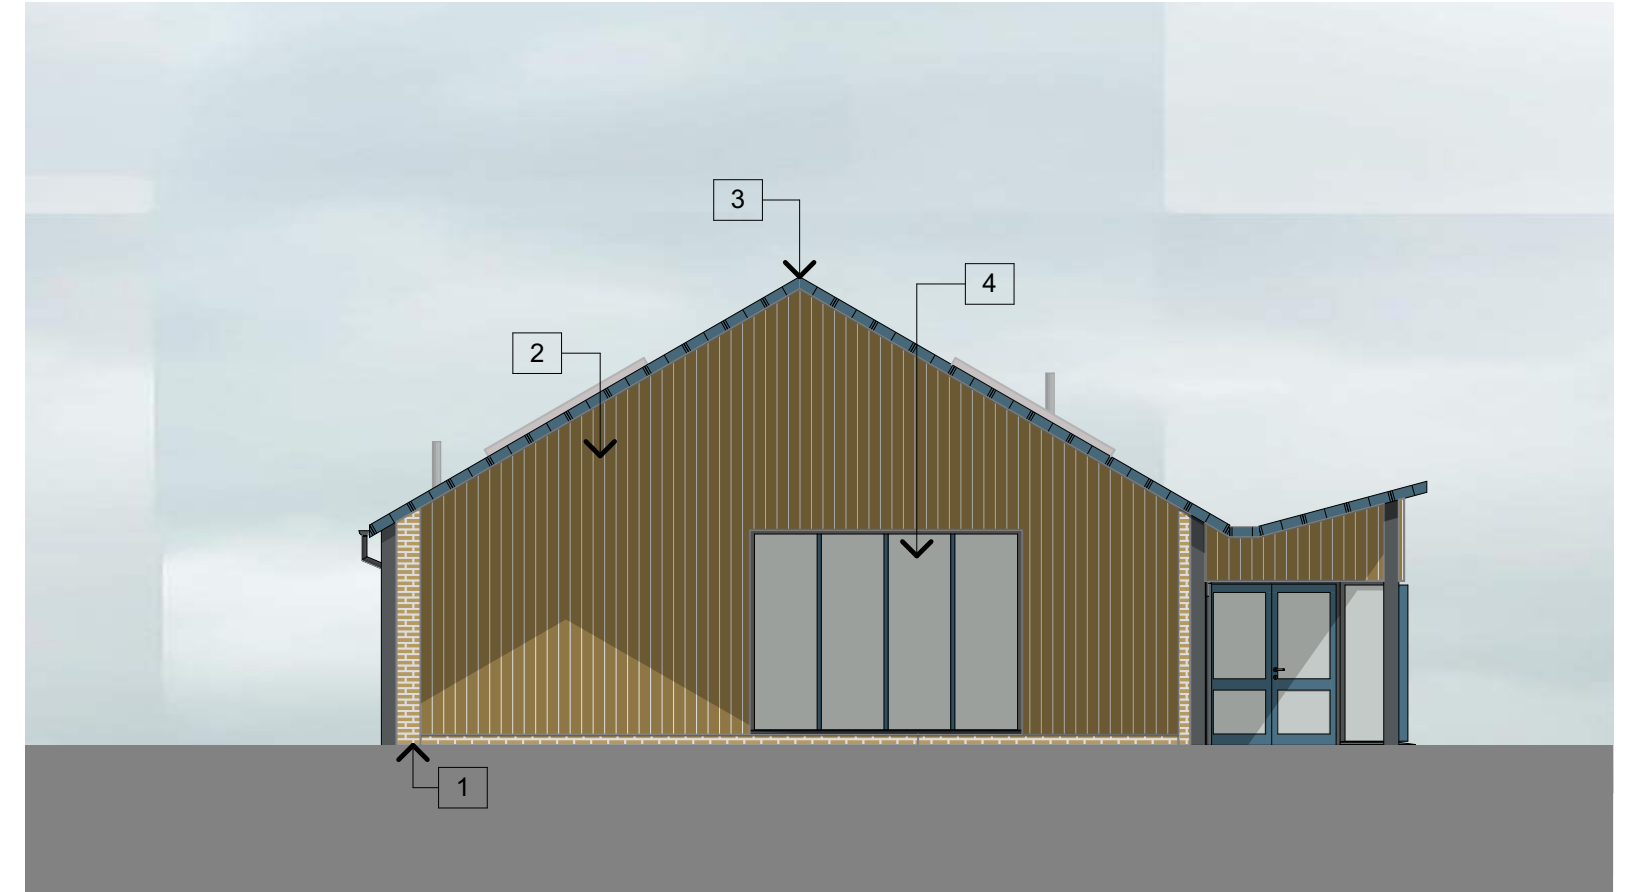


Proposed Eastern Elevation 1:100

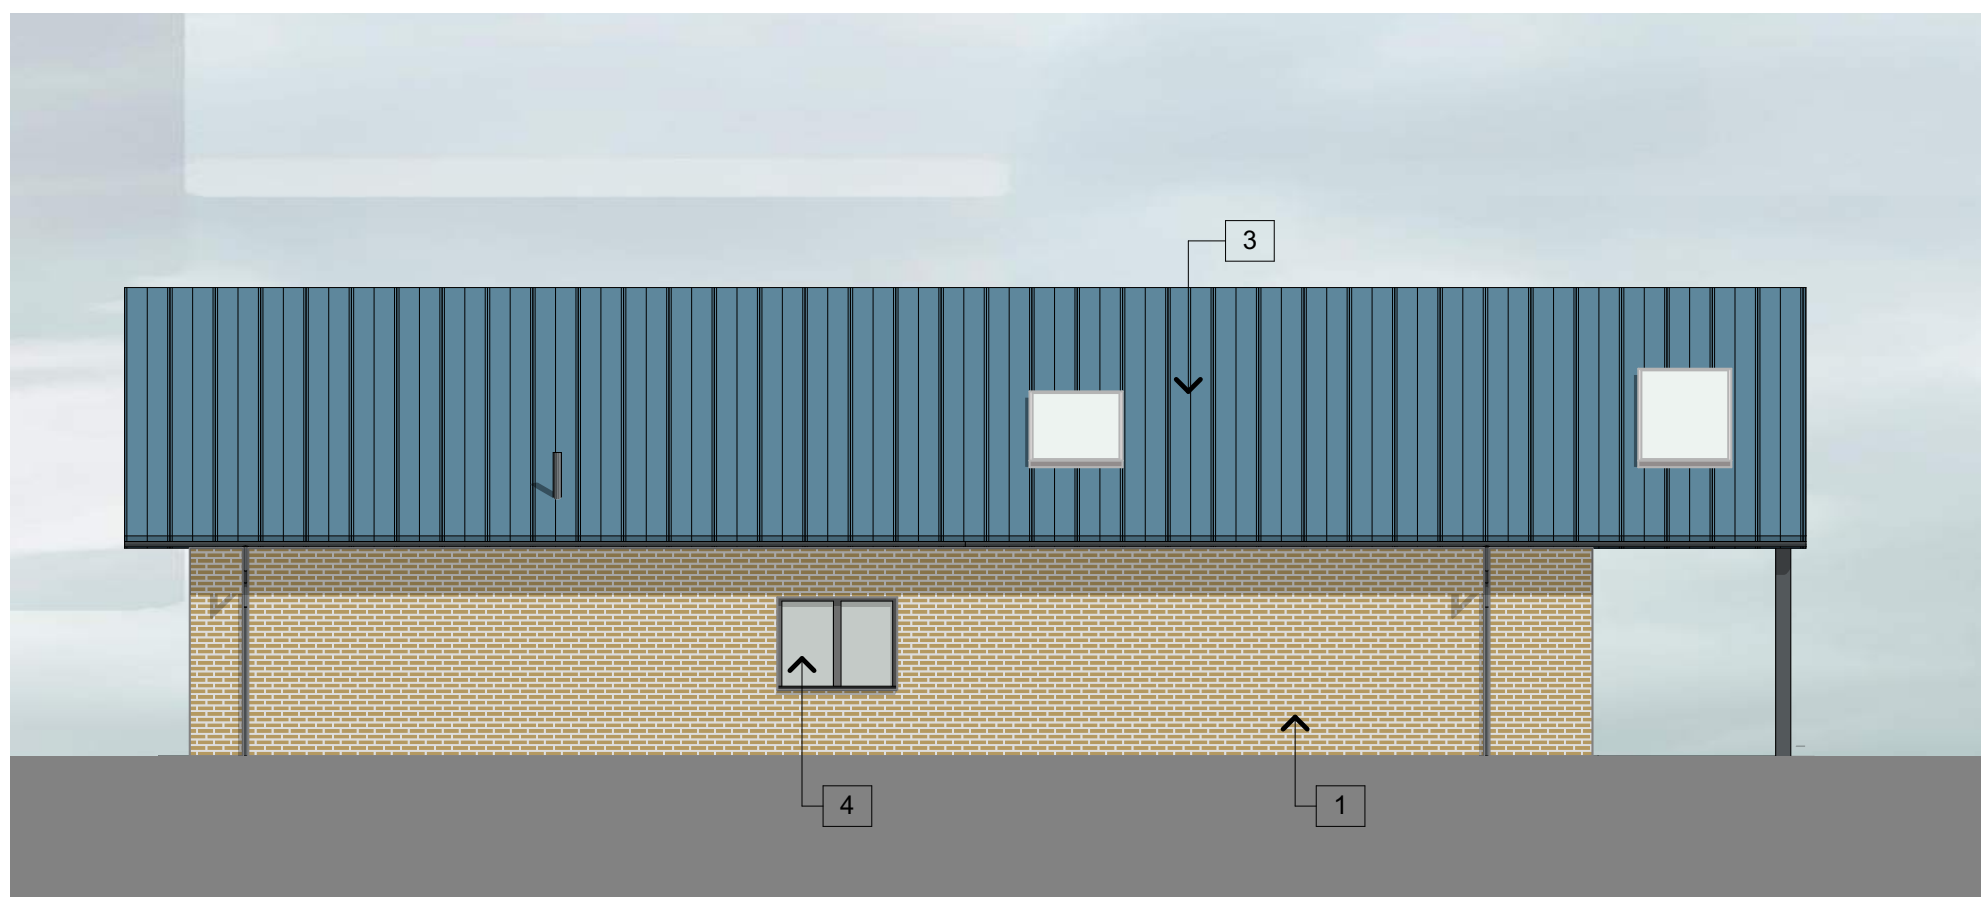

Proposed Southern Elevation 1:100

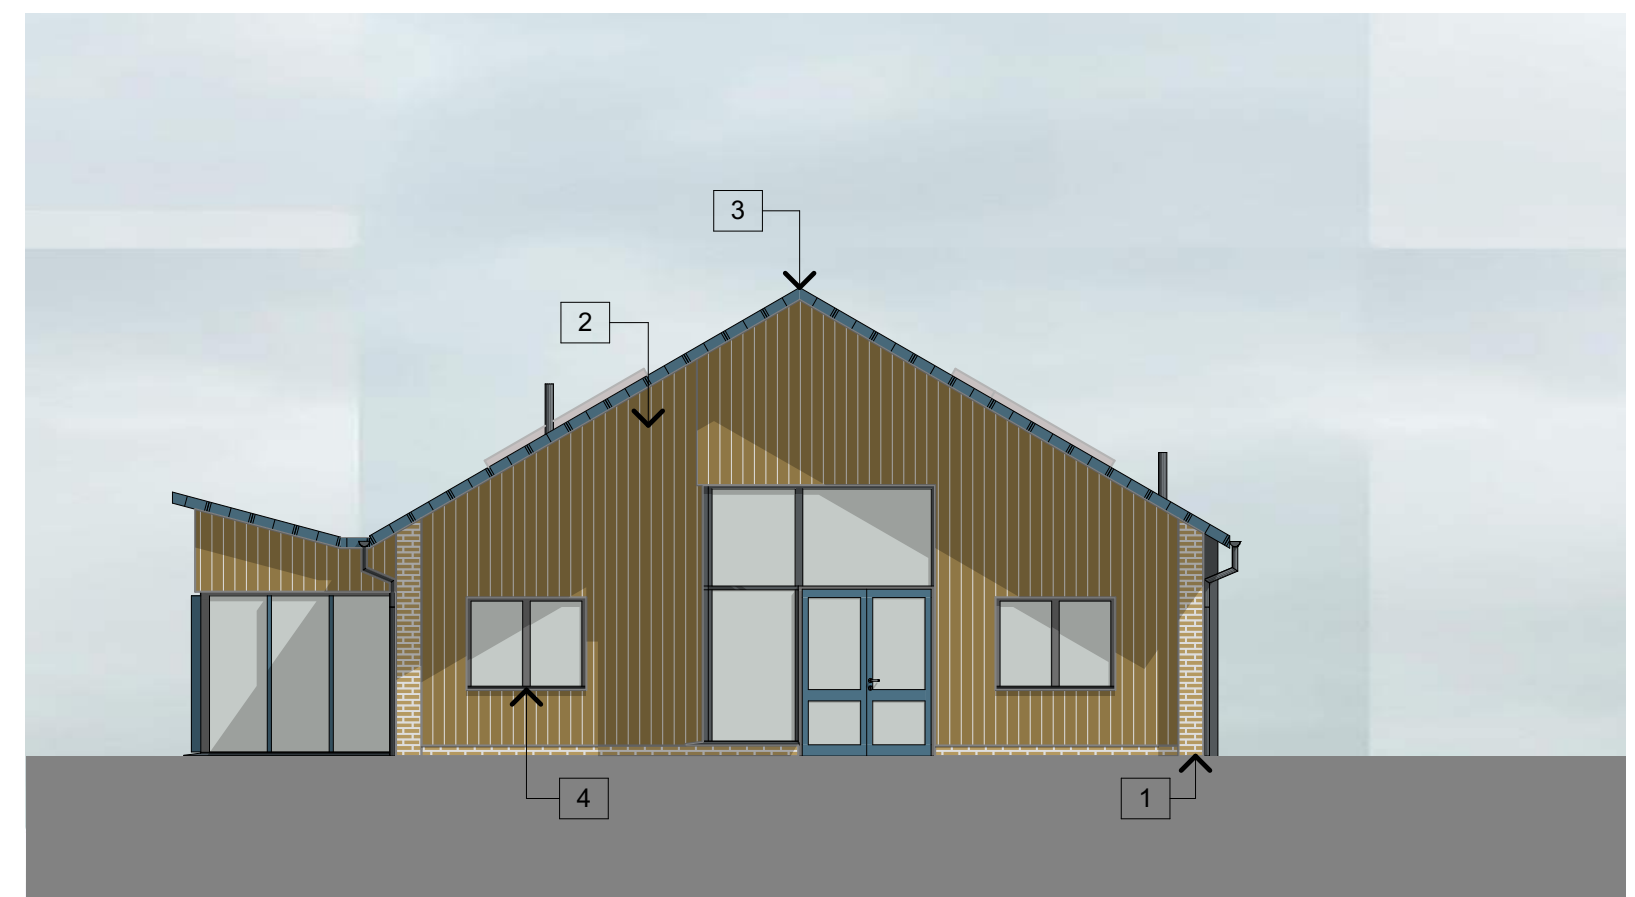

Proposed Western Elevation 1:100

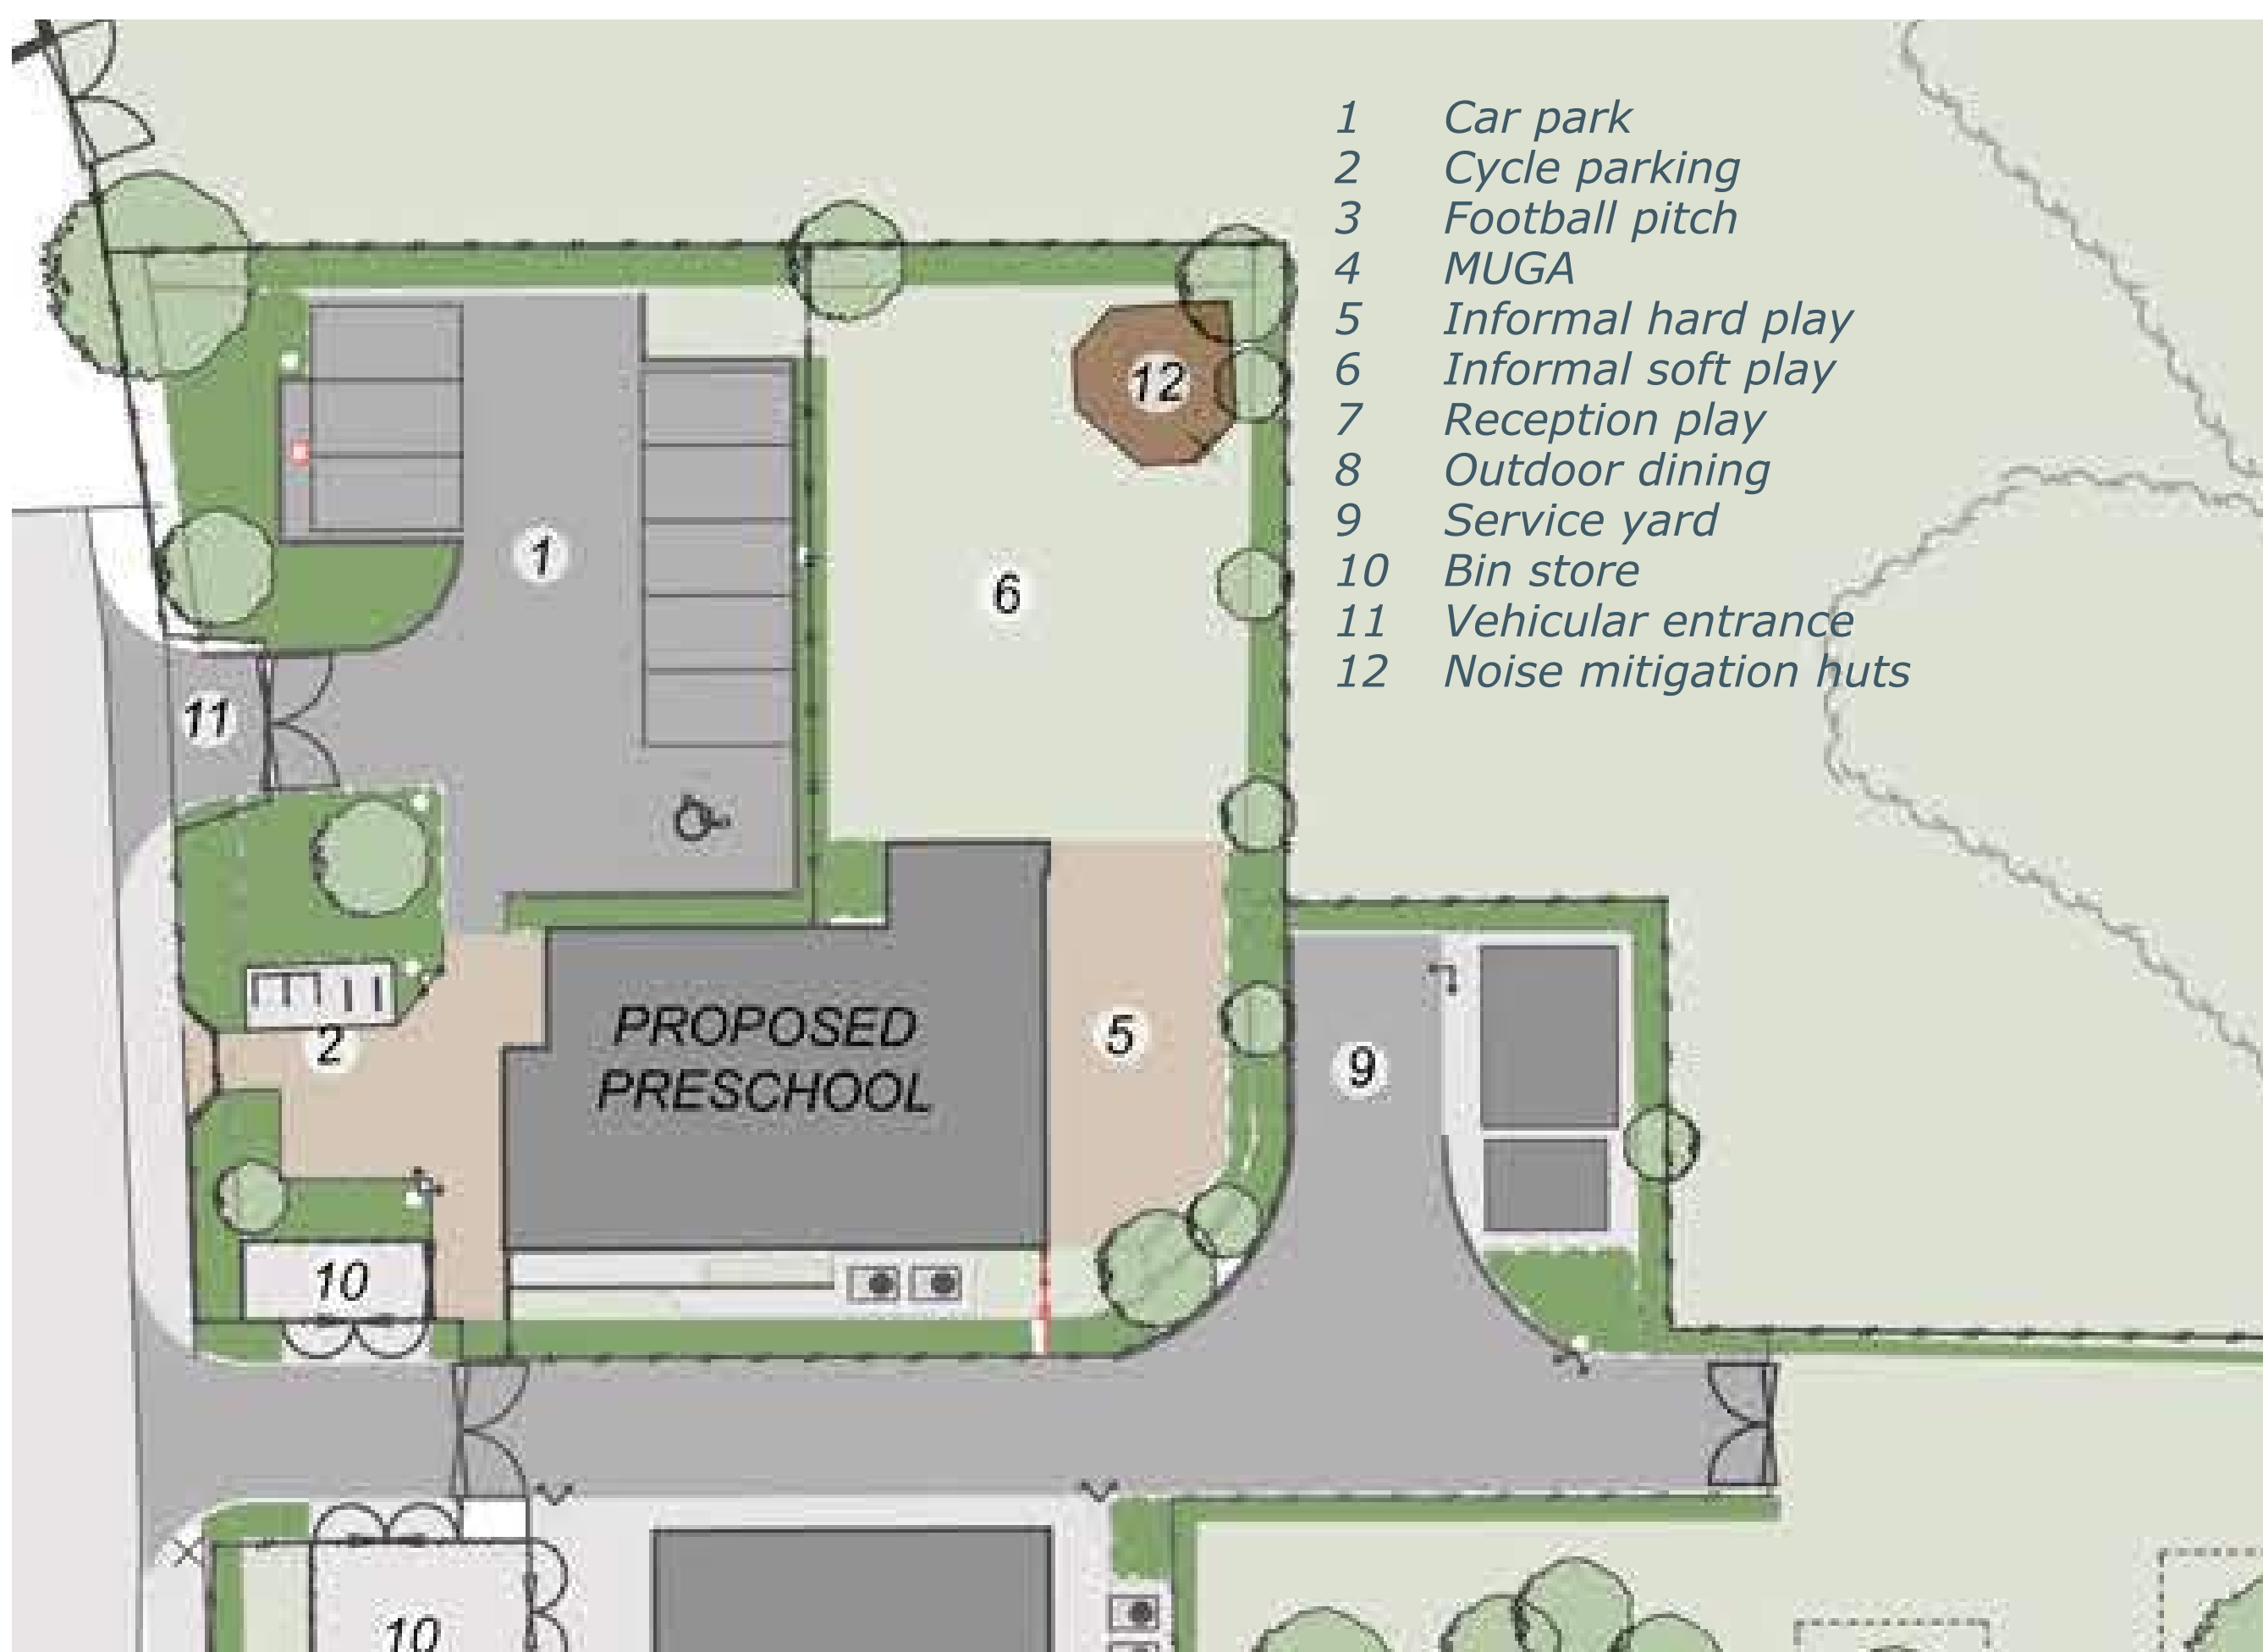

Proposed Landscape Design 1:200

Material Choices



1. Buff multi-stock brickwork



2. Timber cladding



3. Standing seam roof panel



4. Grey Windows & Doors