


North Elevation


West Elevation

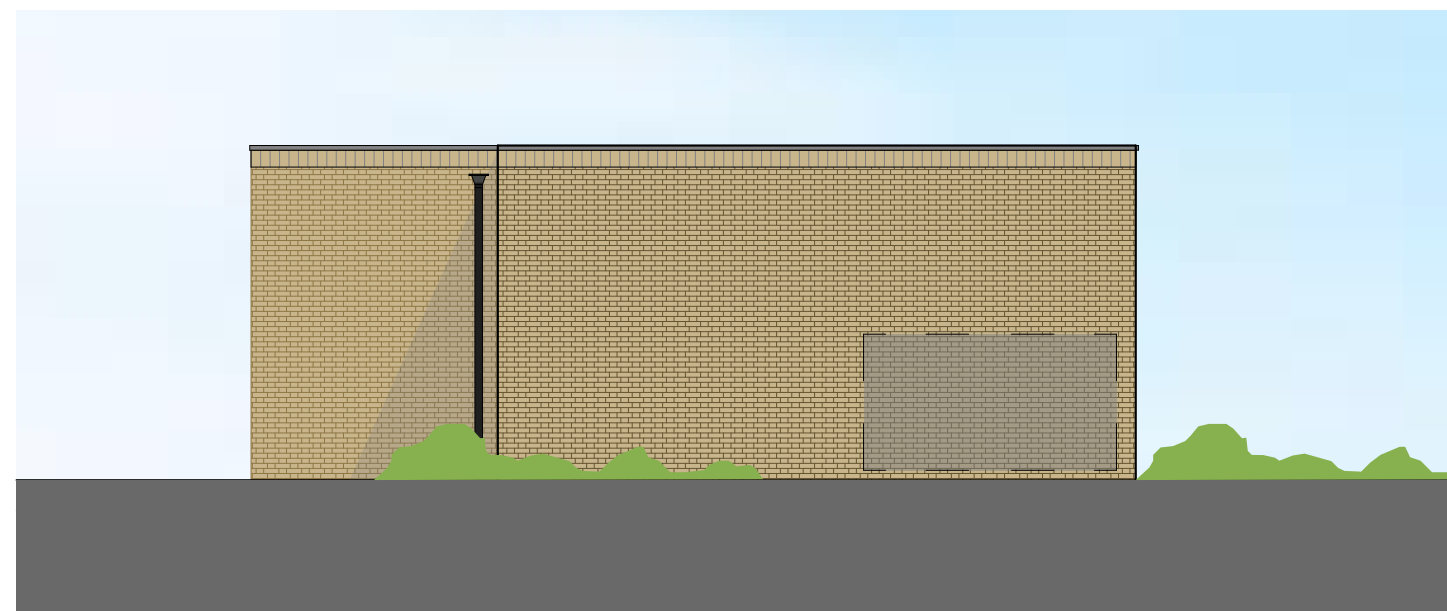

East Elevation





South Elevation


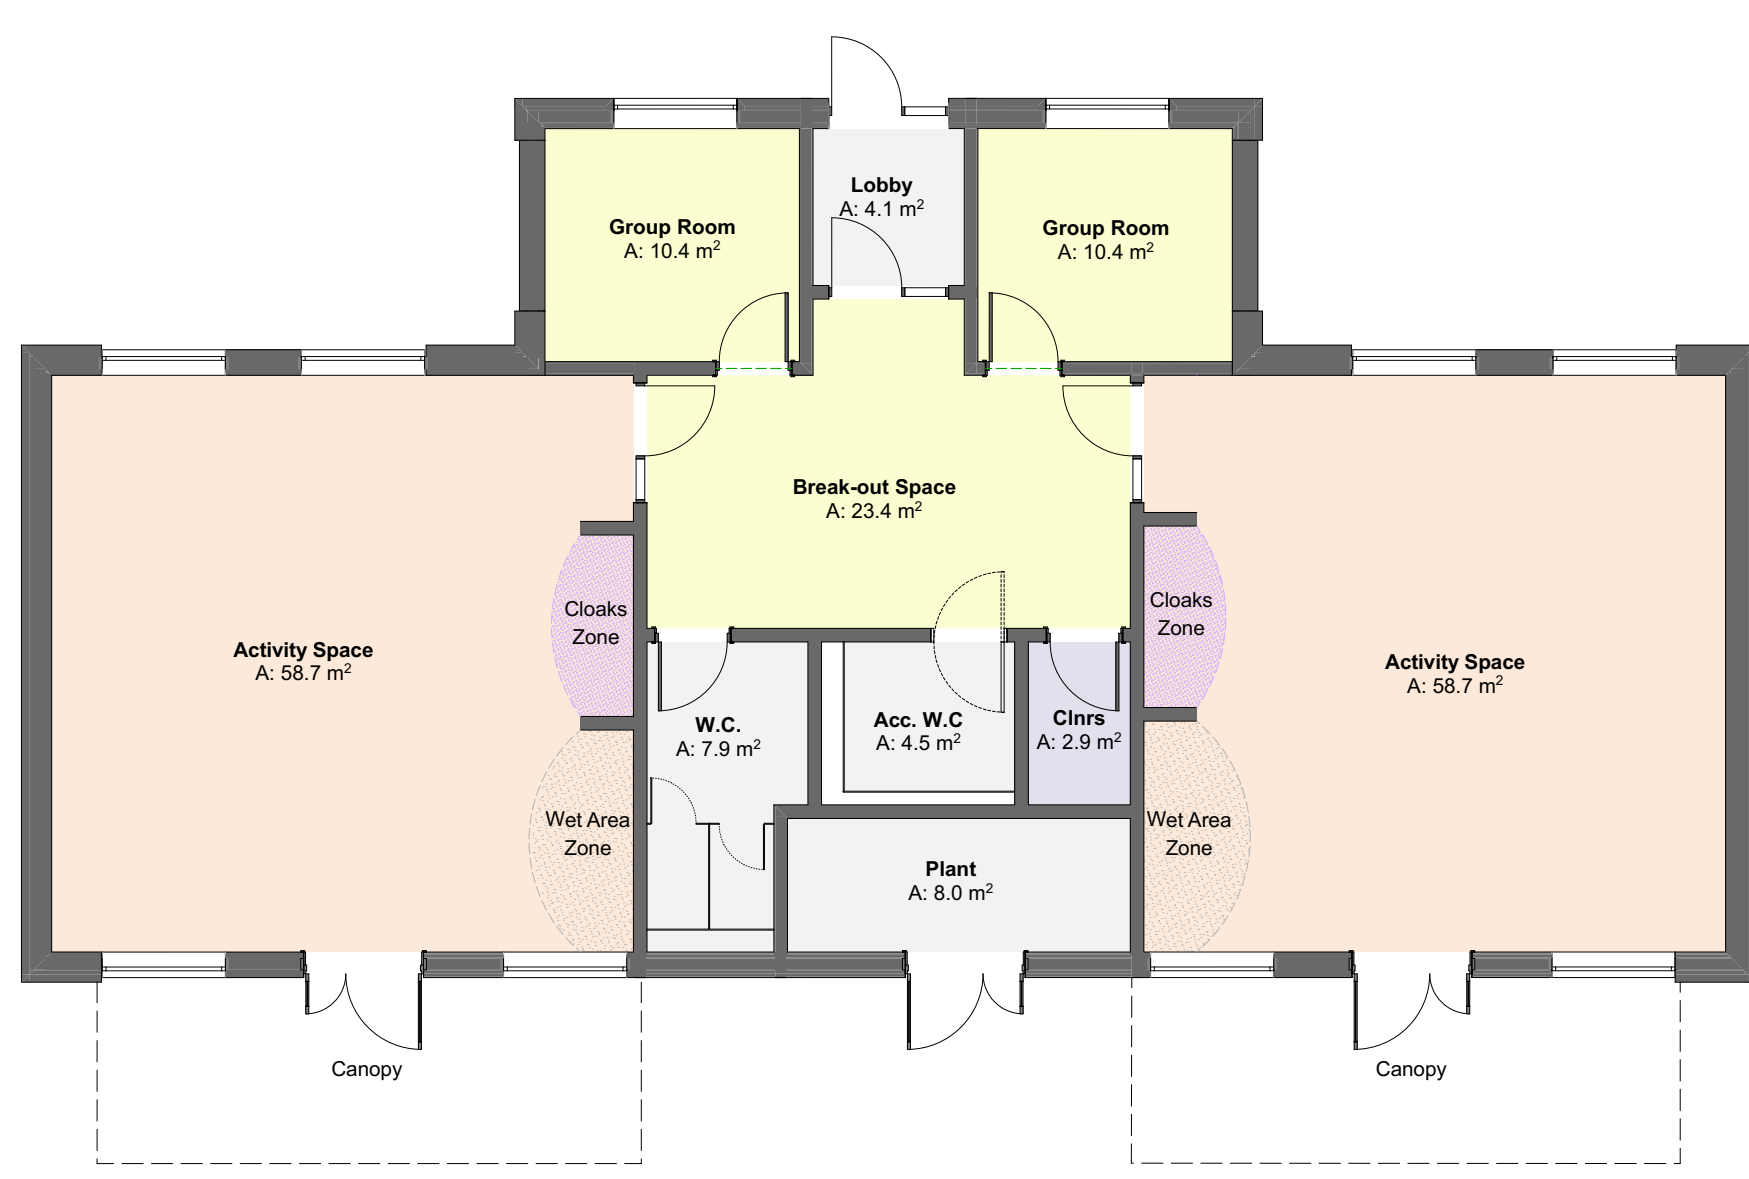


Proposed Floor Plan


Key Plan

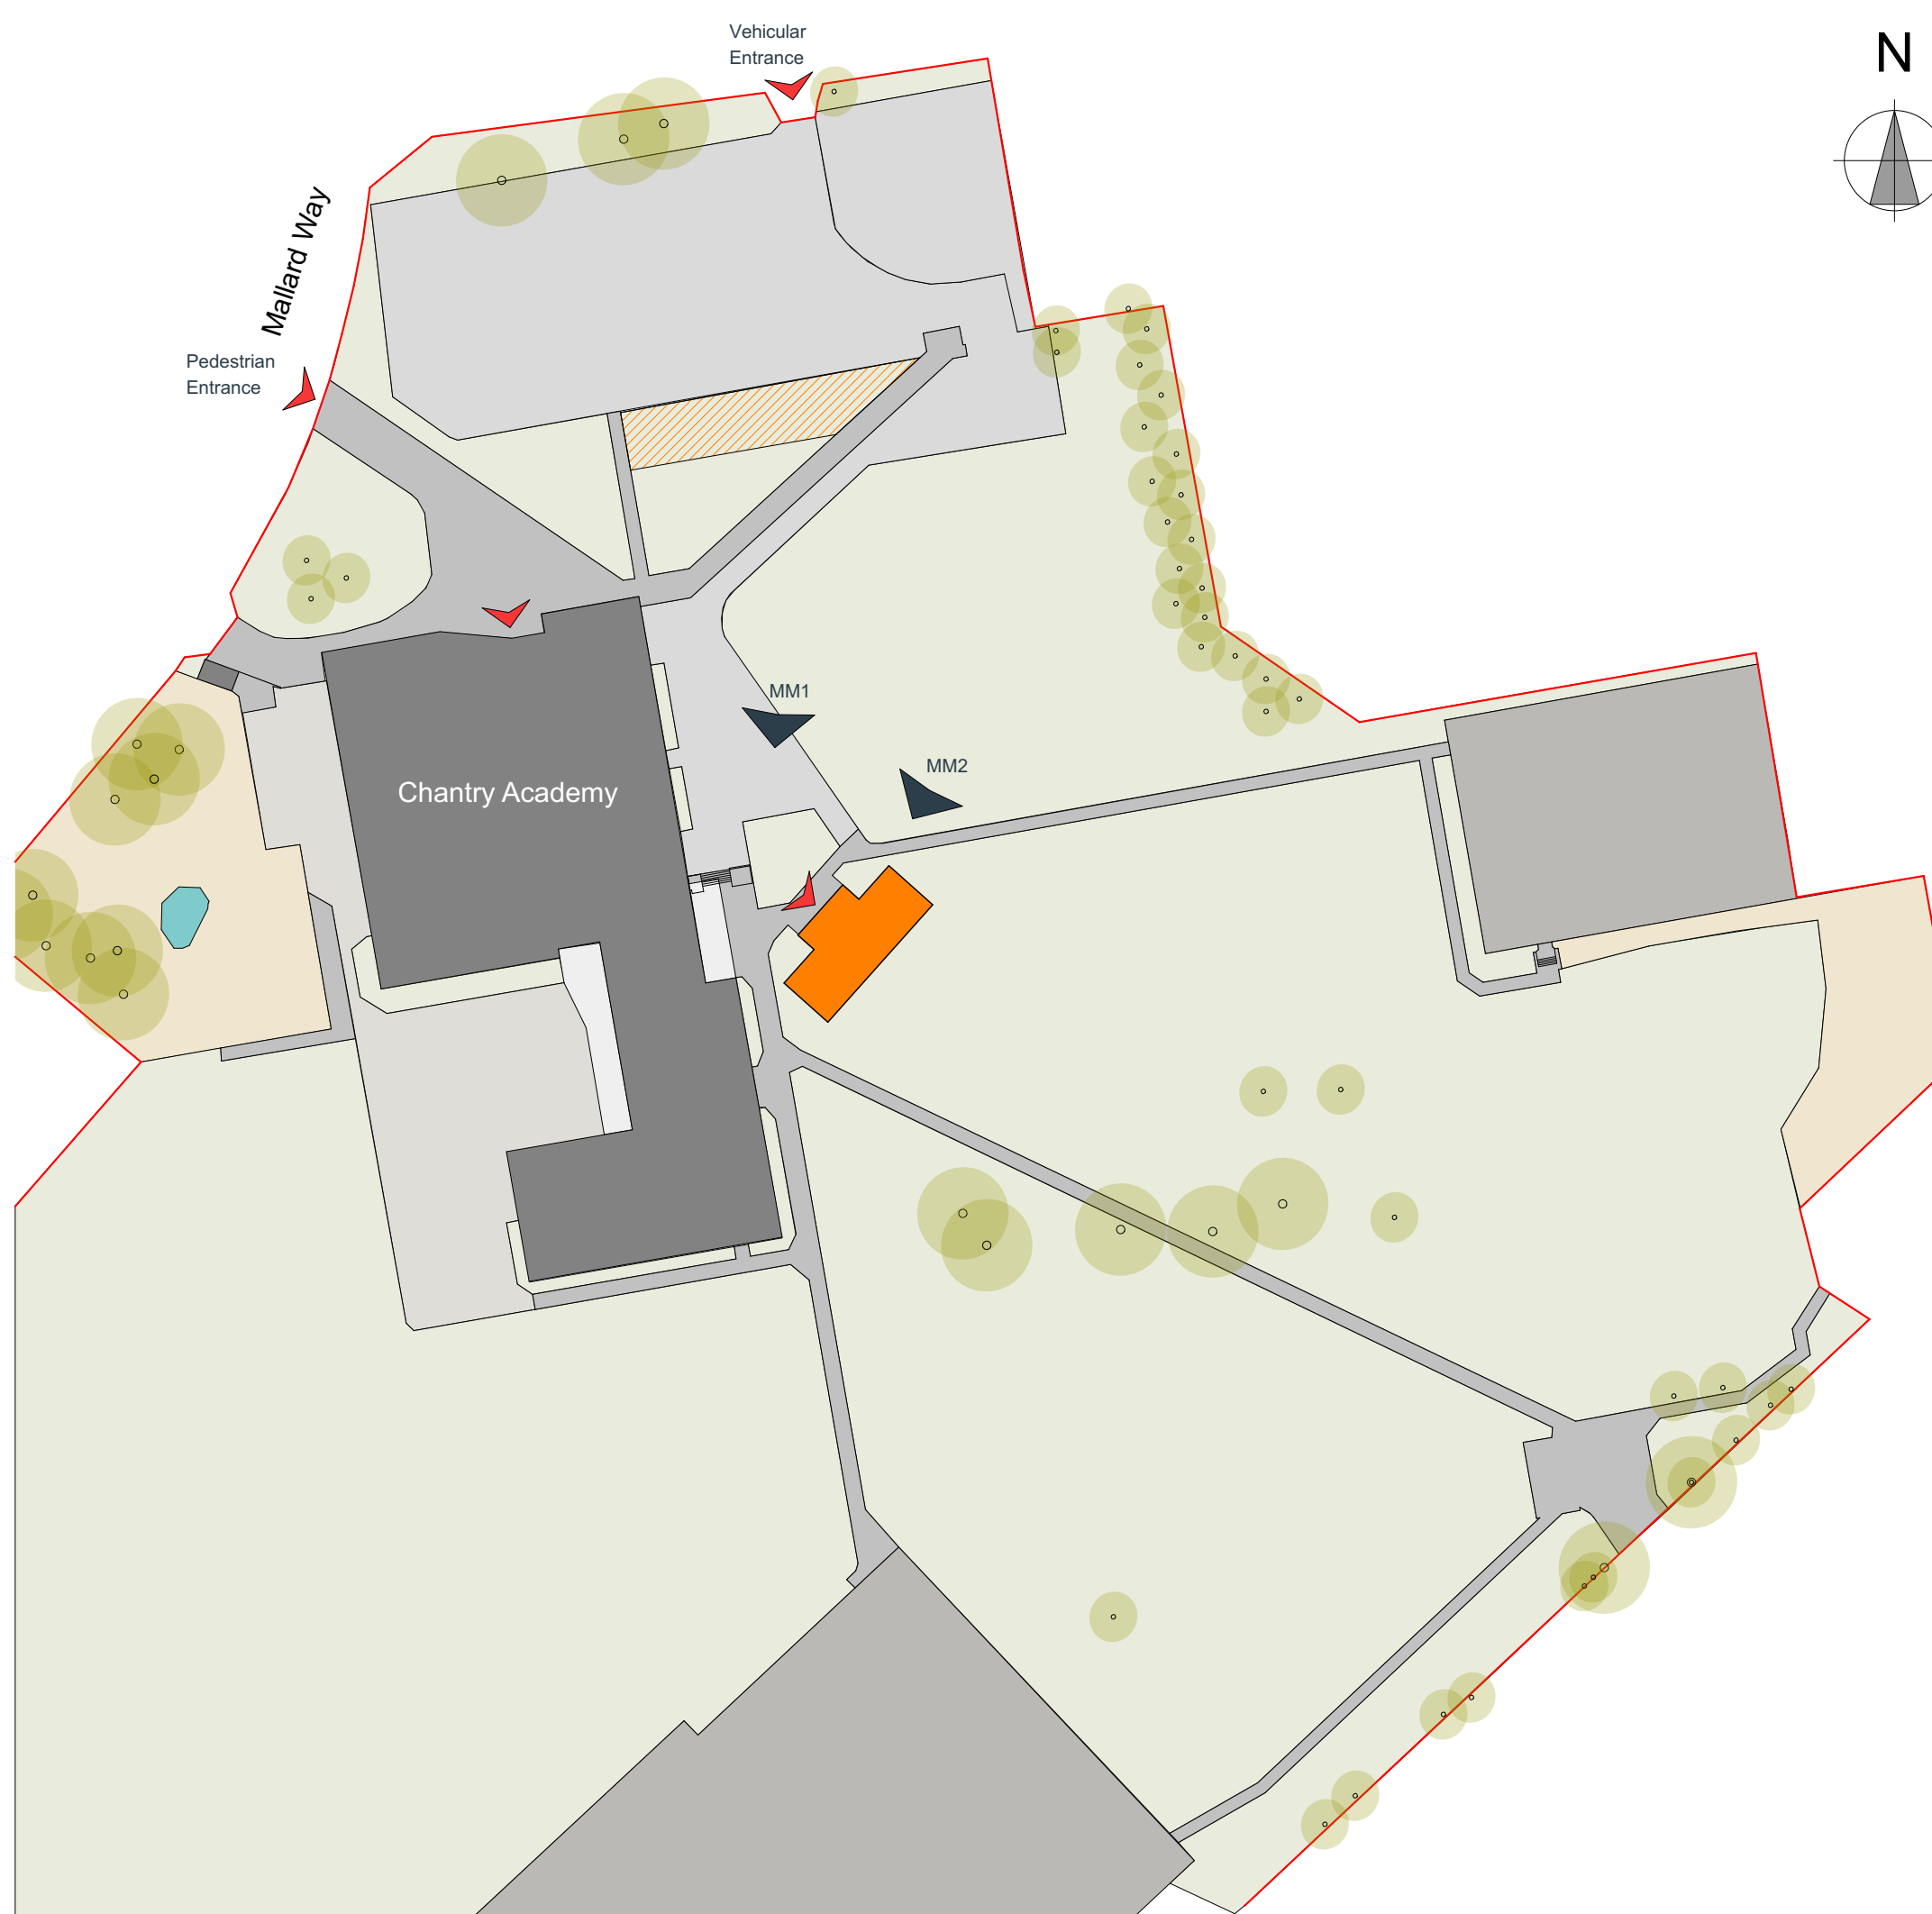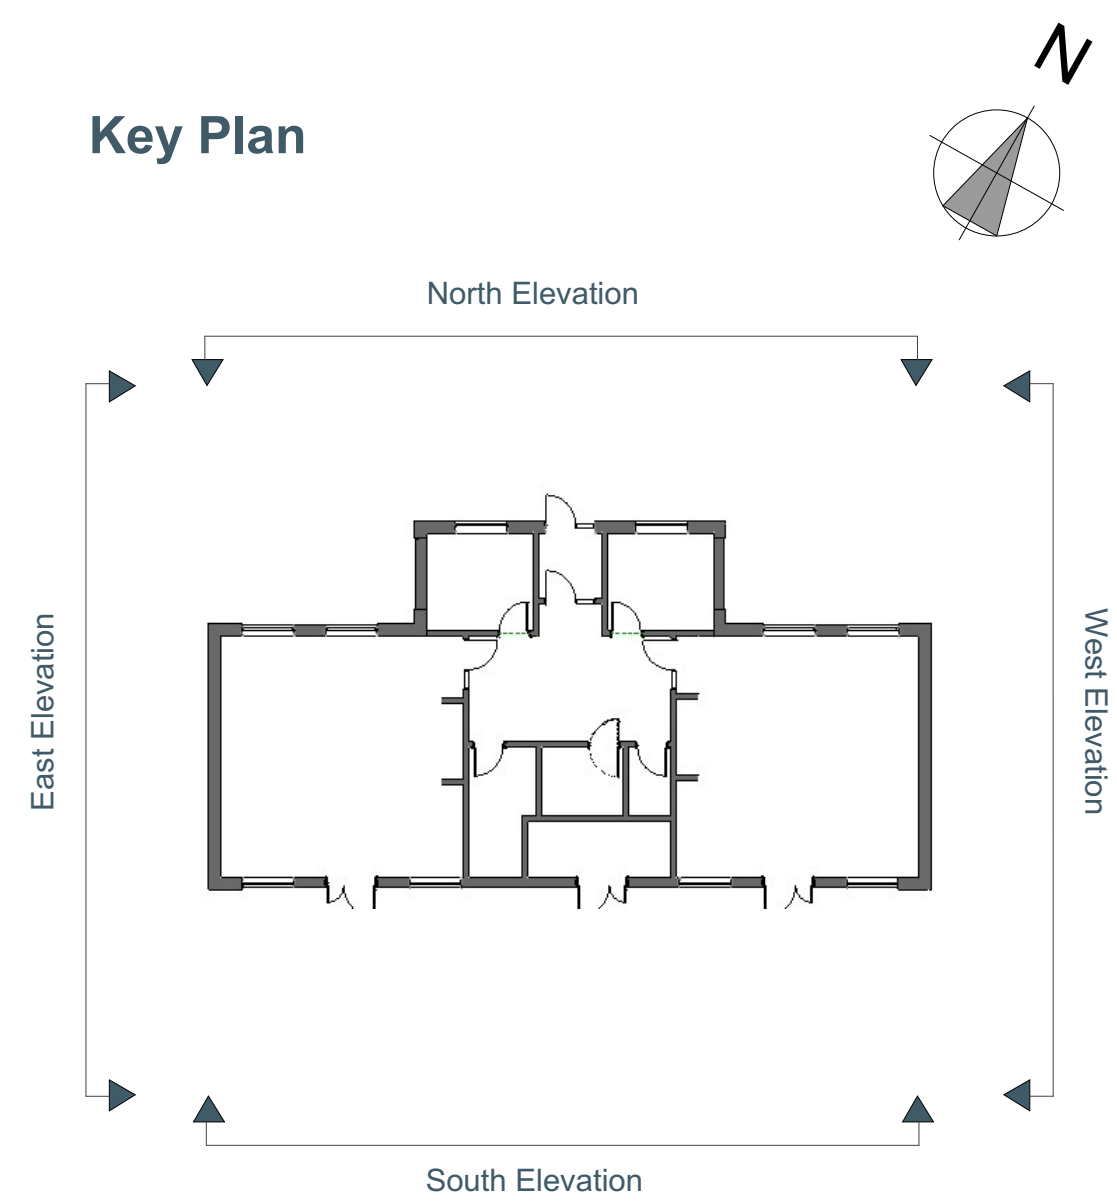

Proposed Location Plan

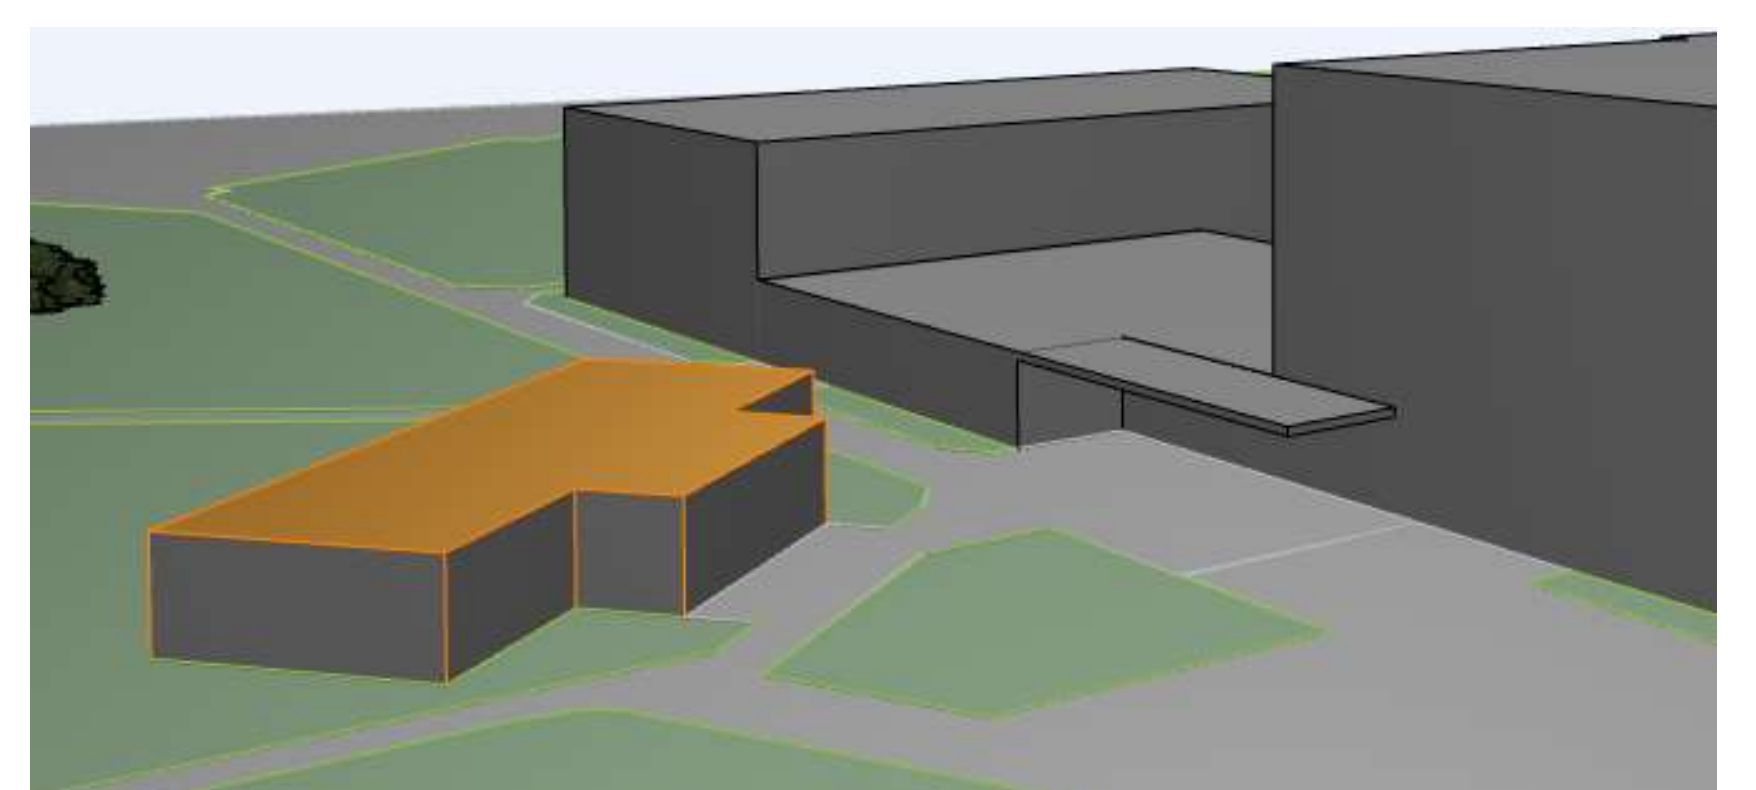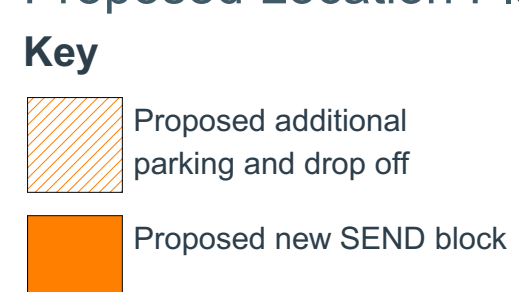

Massing Model 1 (MM1)

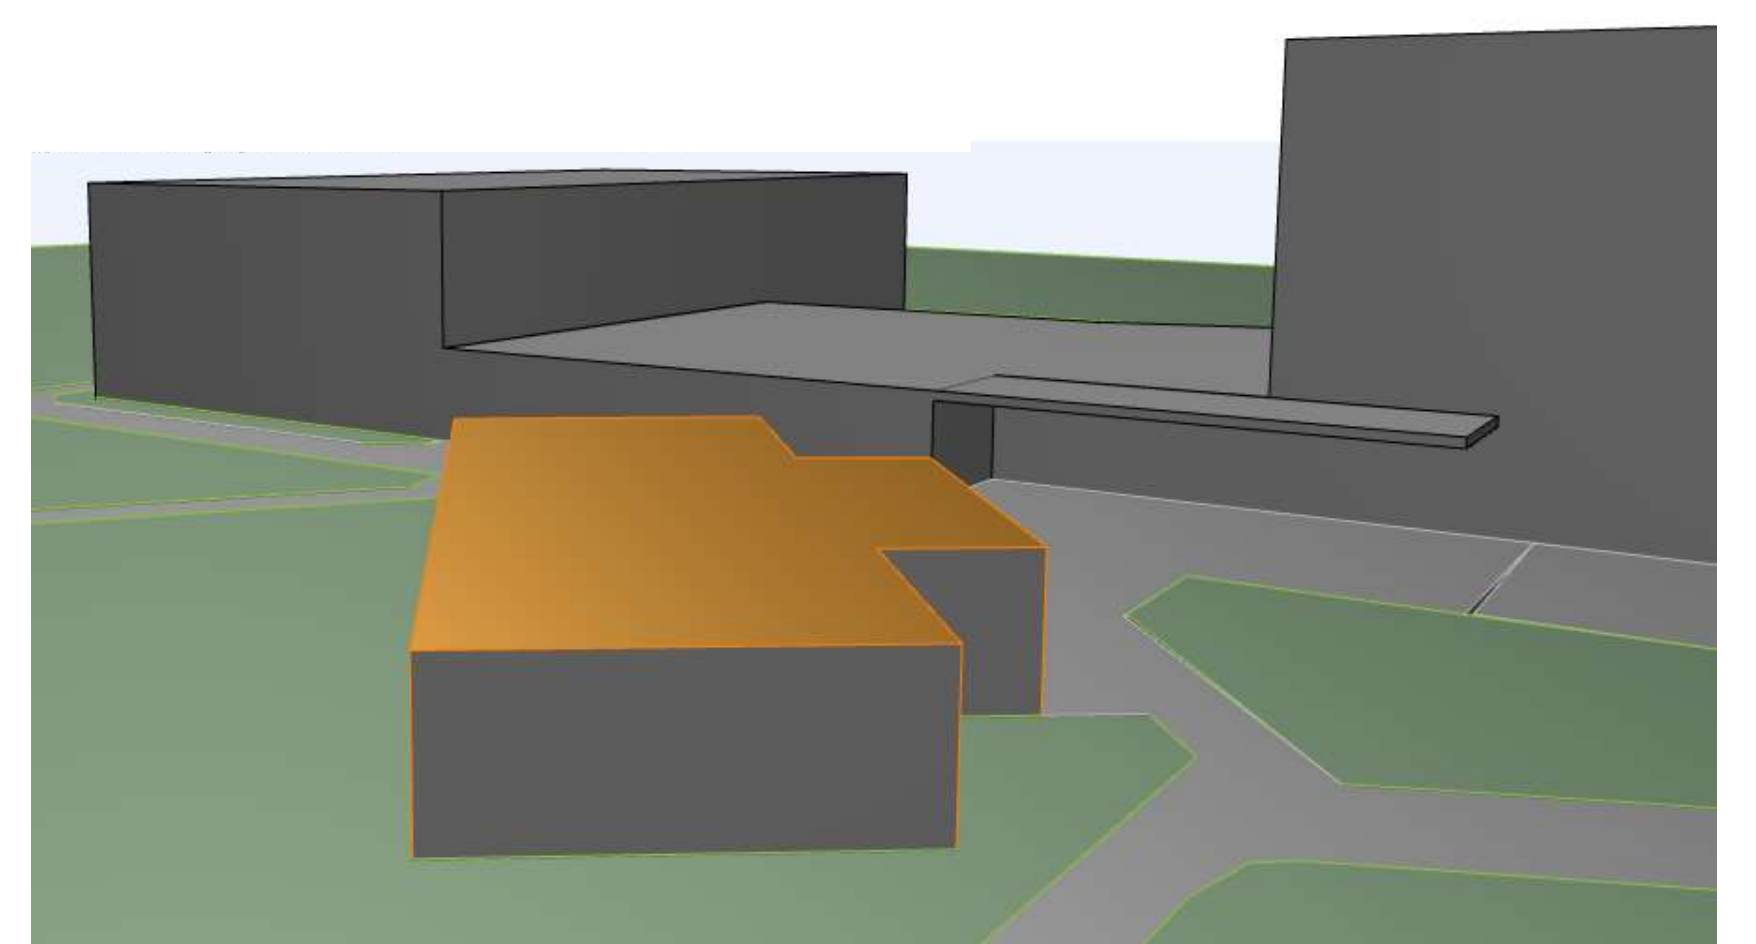

Massing Model 2 (MM2)