


Proposed Ground Floor Plan 1:200

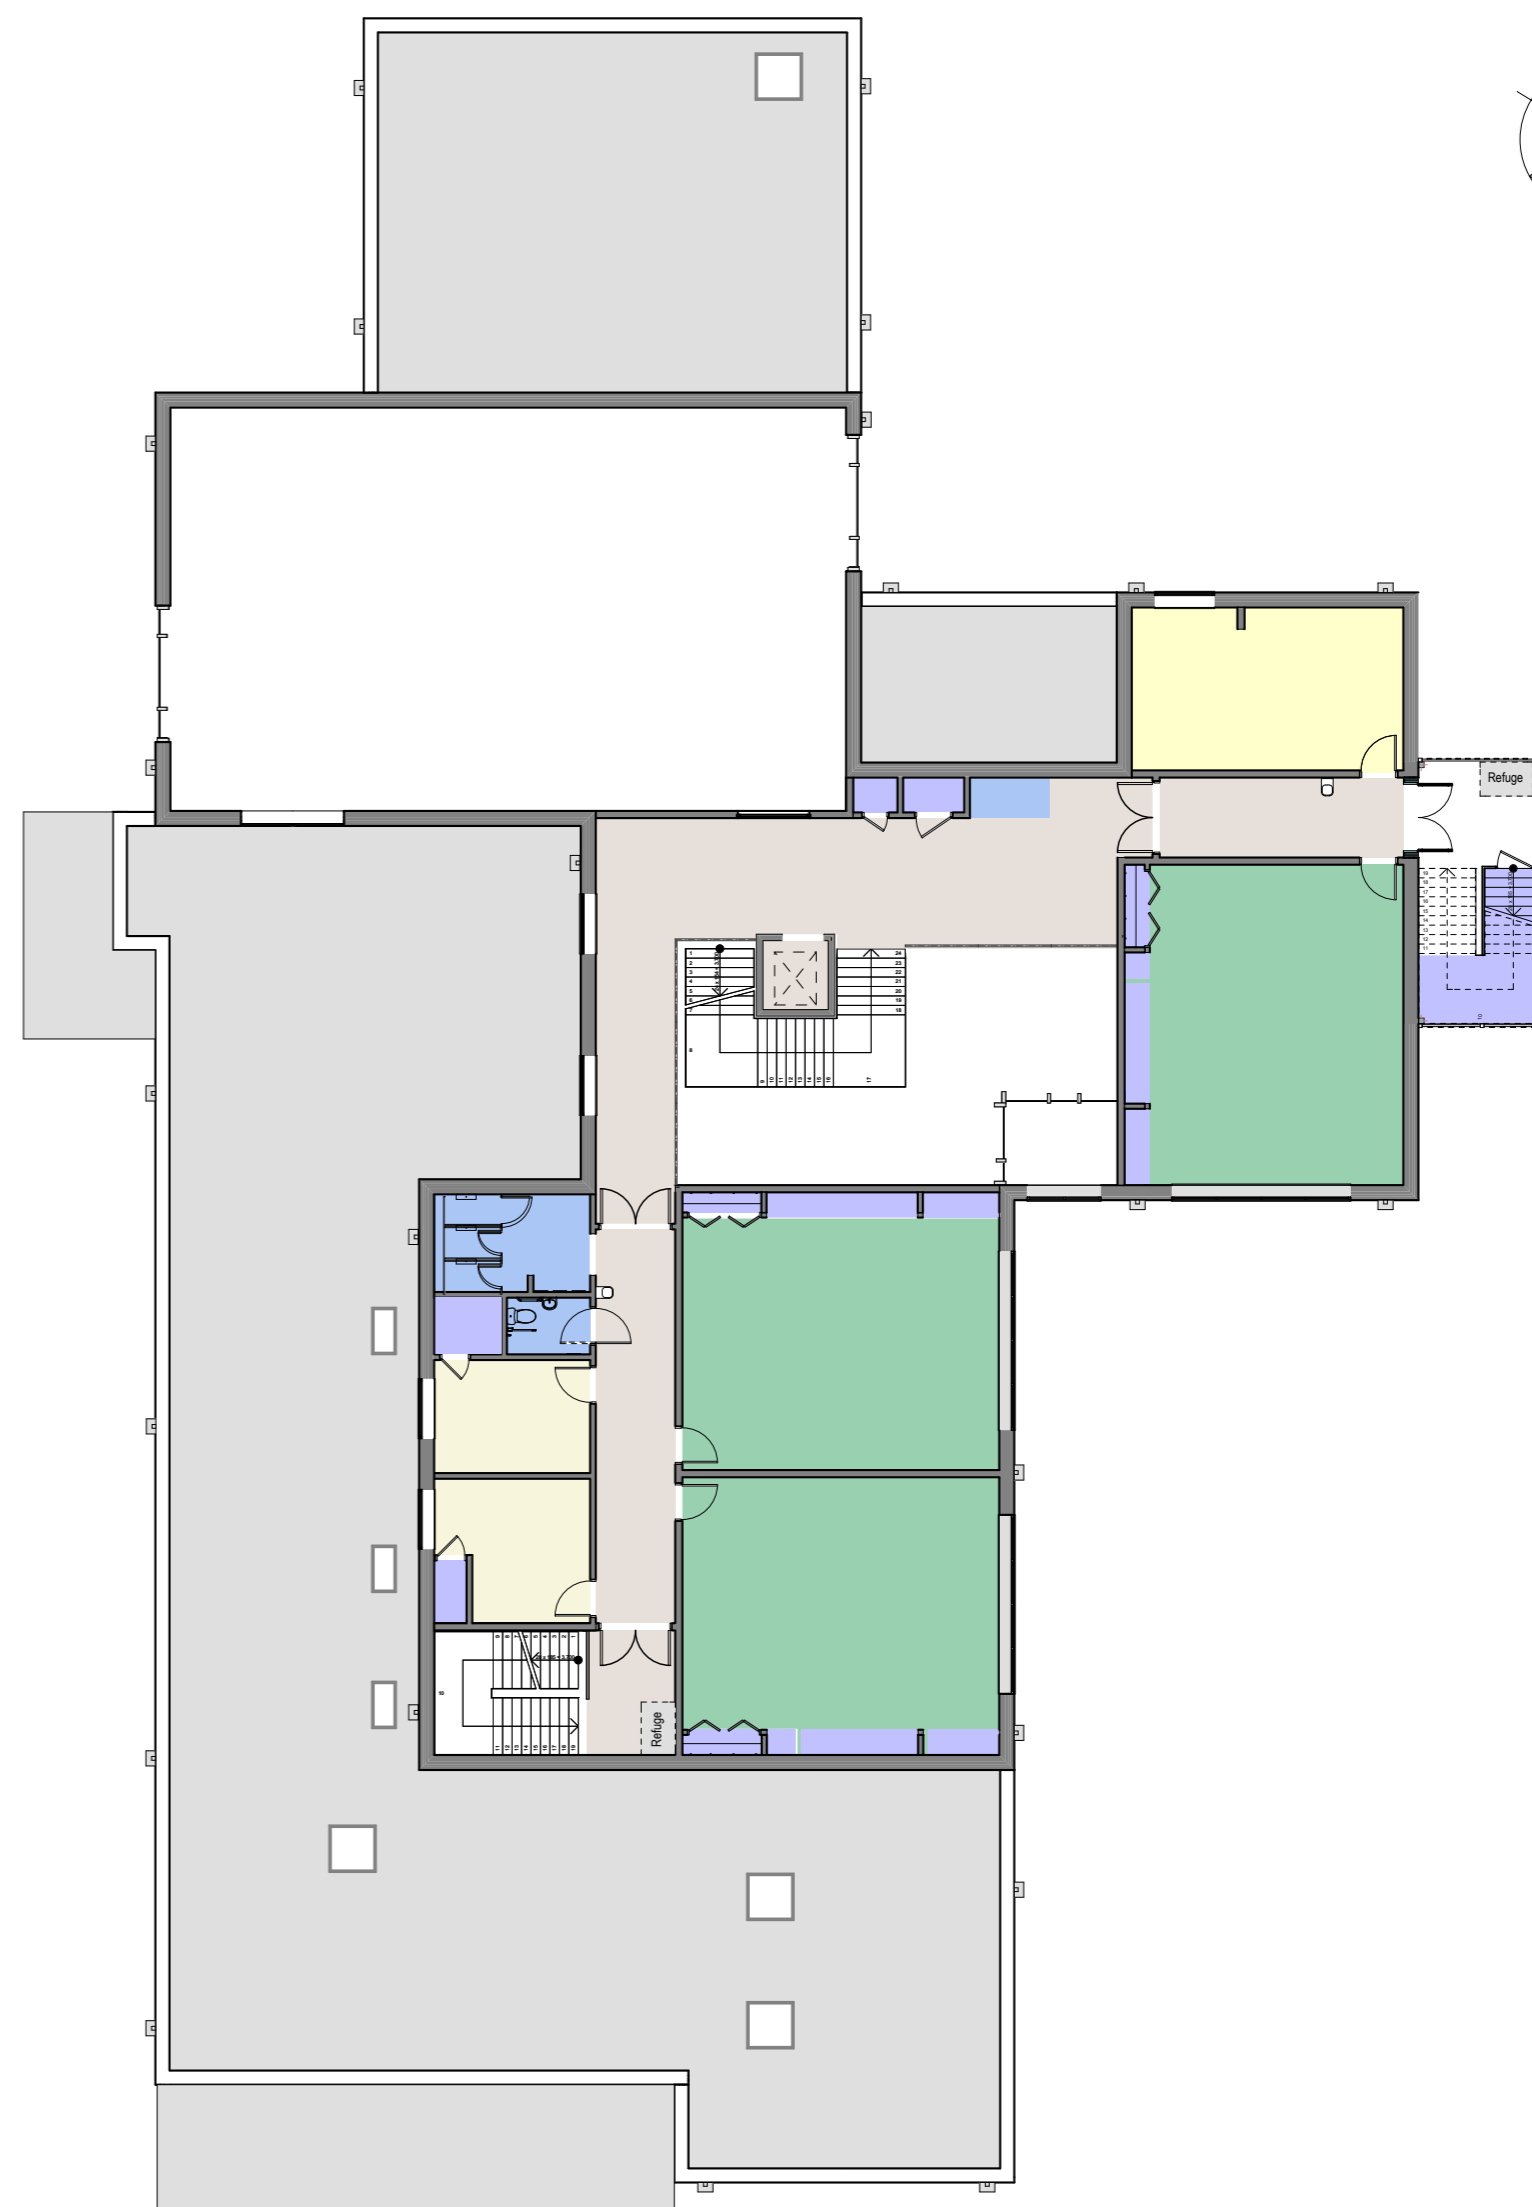


Proposed First Floor Plan 1:200

Key

	Classbase		Kitchen
	Hall Studio		Store
	Administration		Activity Space (Nursery)
	Toilets		Library & Group rooms
	Phase 2 (420 places)		

Material Choices

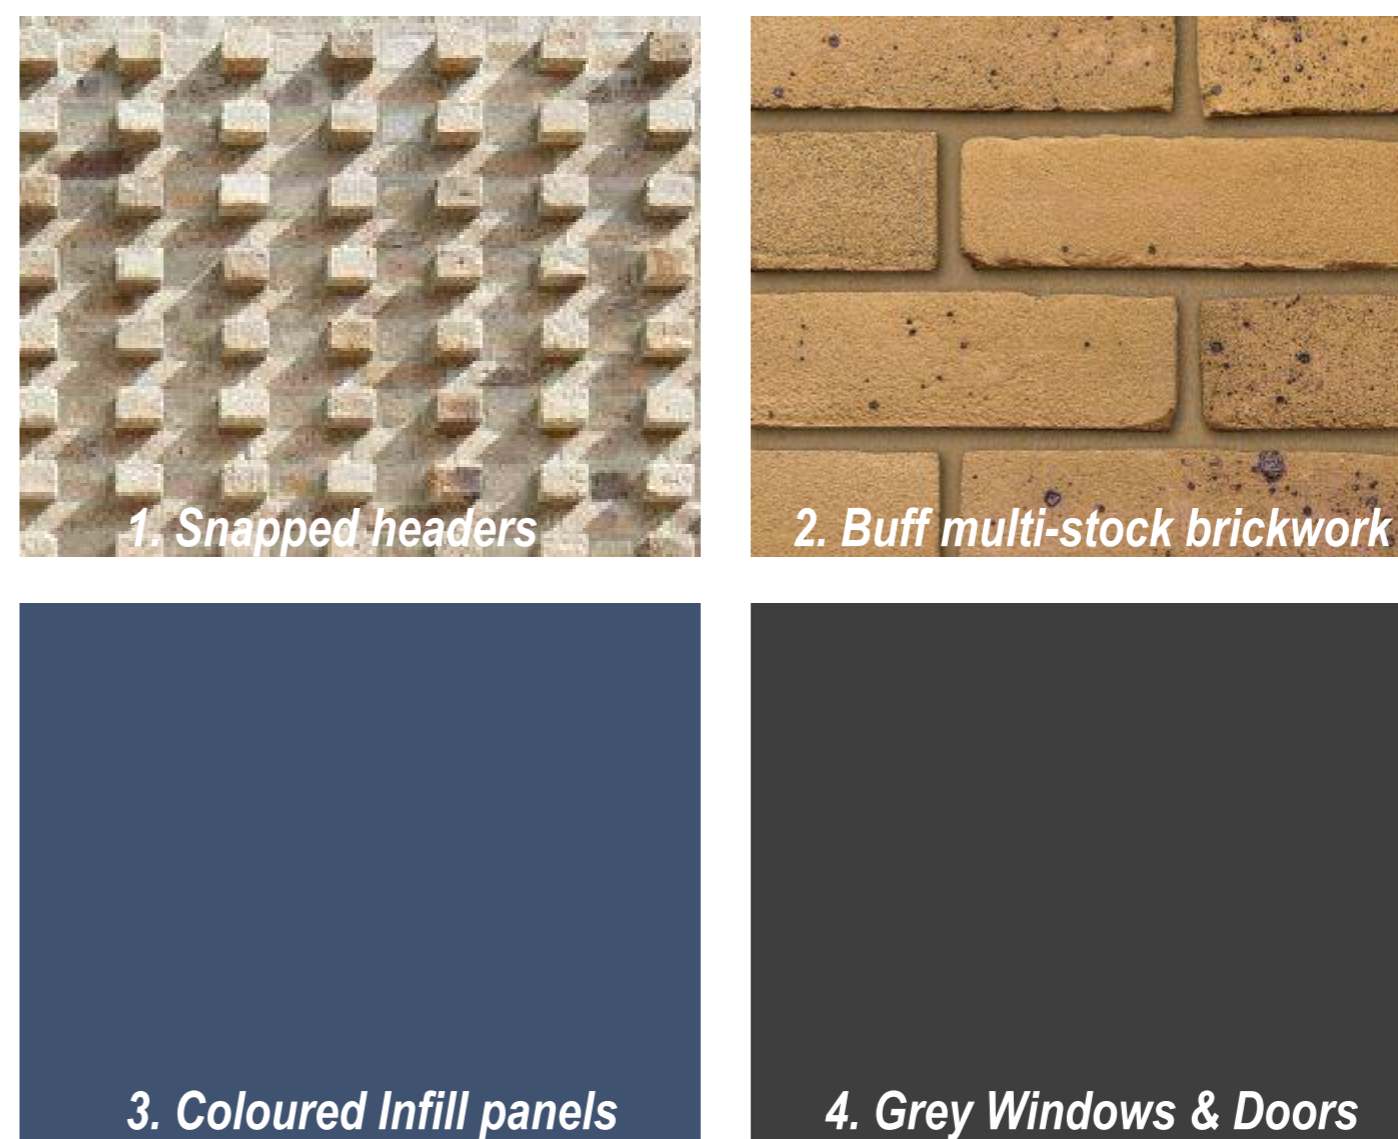

Proposed Southern Elevation