


**KEY**


**PROPOSED NO WAITING AT ANY TIME AND NO LOADING BETWEEN 11AM AND 16:30PM**

Crown copyright and database rights, Suffolk County Council Licence No. 100023395 2023. You are permitted to use this data solely to enable you to respond to, or interact with, the organisation that provided you with the data. You are not permitted to copy, sub-licence, distribute or sell any of this data to third parties in any form.


P04	02.01.2024	LB	CC	JP	-
ISSUED FOR CONSULTATION					
P03	07.03.2023	BC	JP	JP	-
ISSUED FOR CONSULTATION					
P02	07.02.2023	BC	CC	JP	-
ISSUED FOR CONSULTATION					
P01	06.01.2023	BC	CC	JP	-
ISSUED FOR CONSULTATION					
Rev	Date	Drawn	Checked	App'd	Auth'd

Project Title  
**IPSWICH TOWN CENTRE TRAFFIC REGULATION ORDERS**

Drawing Title  
**IPSWICH TOWN CENTRE RESTRICTED PARKING ZONES SHEET 1 OF 5**

Scale at A4	1:1250
Role	GENERAL - GENERAL
Suitability	FOR INFORMATION
Originator	Rev
SCC	P04
Project Number	ITCTRO-SCC-ZZ-XX-DR-ZX-00001

SHARED

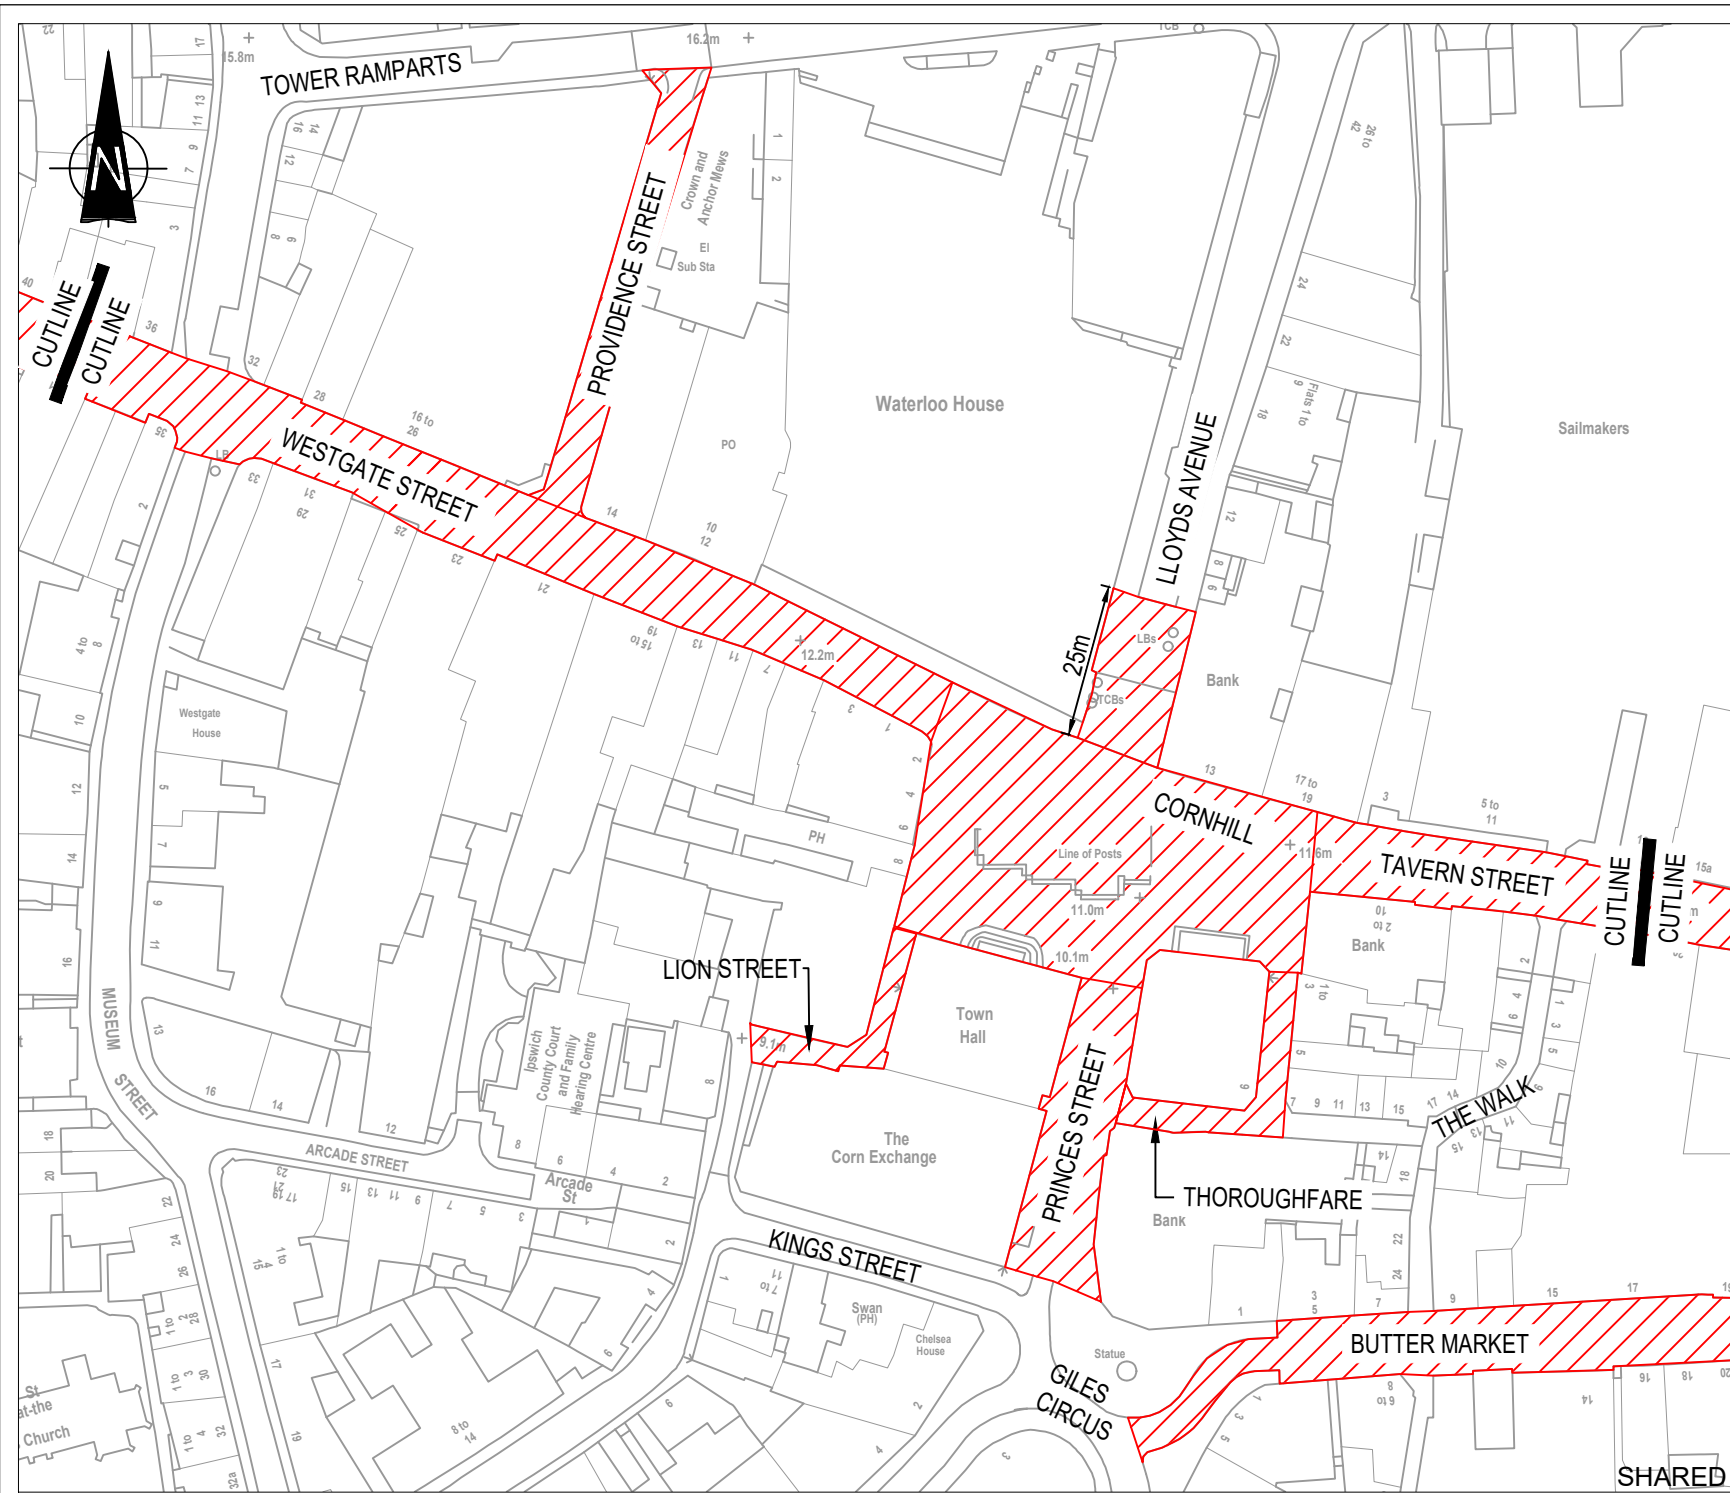

### KEY



PROPOSED NO  
WAITING AT ANY TIME  
AND NO LOADING  
BETWEEN 11AM AND  
16:30PM


Crown copyright and database rights, Suffolk County Council Licence No. 100023395 2023. You are permitted to use this data solely to enable you to respond to, or interact with, the organisation that provided you with the data. You are not permitted to copy, sub-licence, distribute or sell any of this data to third parties in any form.

P04	02.01.2024	LB	CC	JP	-
ISSUED FOR CONSULTATION					
P03	07.03.2023	BC	JP	JP	-
ISSUED FOR CONSULTATION					
P02	07.02.2023	BC	CC	JP	-
ISSUED FOR CONSULTATION					
P01	06.01.2023	BC	CC	JP	-
ISSUED FOR CONSULTATION					
Rev	Date	Drawn	Checked	App'd	Auth'd

Project Title  
**IPSWICH TOWN CENTRE  
TRAFFIC REGULATION ORDERS**

Drawing Title  
**IPSWICH TOWN CENTRE  
RESTRICTED PARKING ZONES  
SHEET 2 OF 5**

Scale at A4	1:1250
Role	GENERAL - GENERAL
Suitability	FOR INFORMATION
Originator	Rev
SCC	P04
Project Number	ITCTRO-SCC-ZZ-XX-DR-ZX-00002

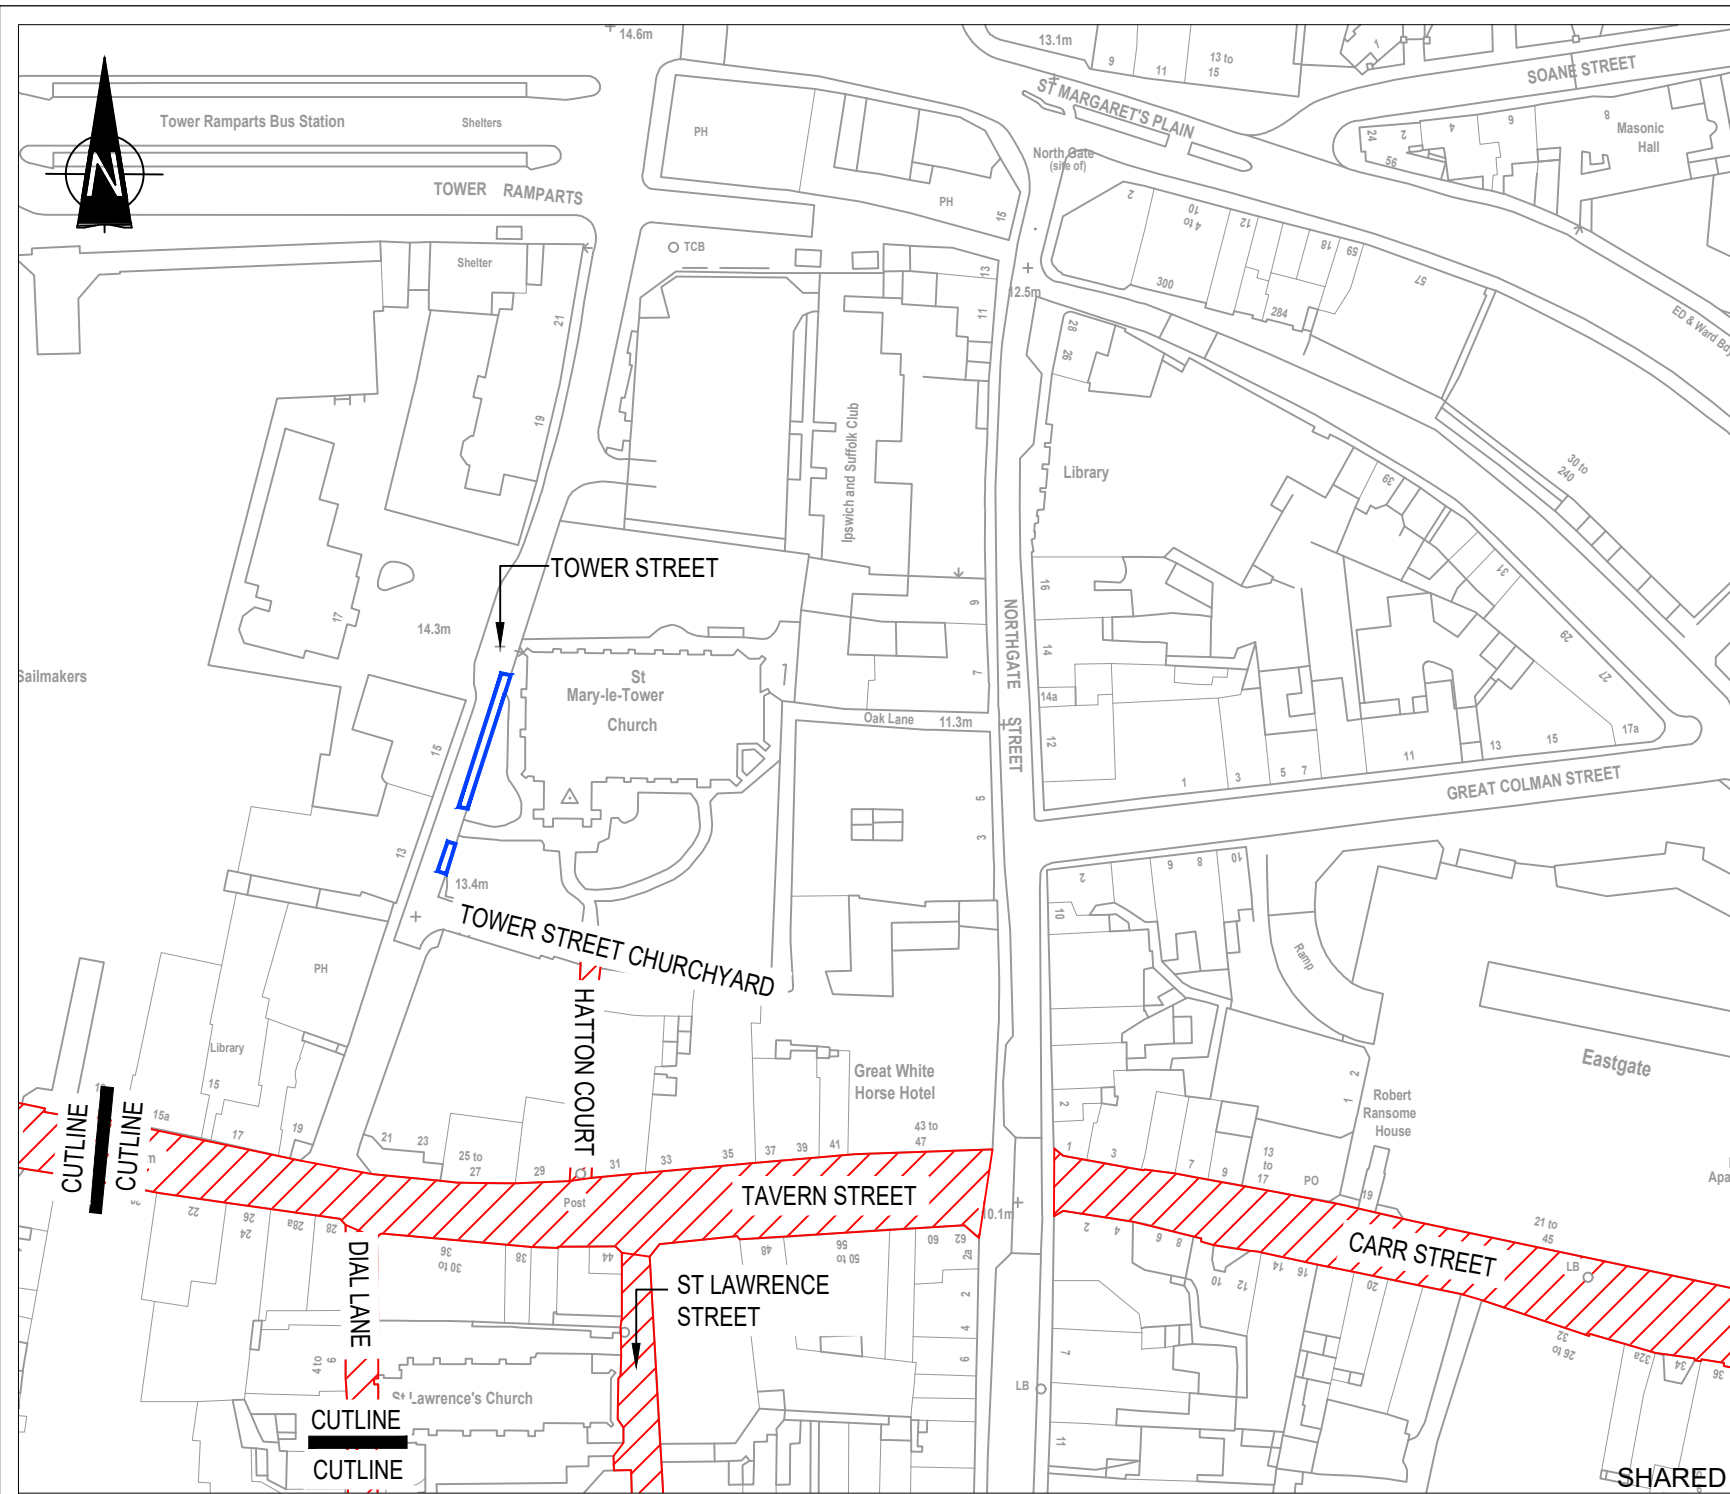

**KEY**



PROPOSED NO WAITING AT ANY TIME AND NO LOADING BETWEEN 11AM AND 16:30PM



PROPOSED NO WAITING AT ANY TIME AND NO LOADING BETWEEN 8:00AM TO 11AM AND 16:30PM TO 18:00PM AND FOR DISABLED BLUE BADGE HOLDERS ONLY 11:00 TO 16:30 (MON-SAT) WITH 3HR MAXIMUM STAY.


Crown copyright and database rights, Suffolk County Council Licence No. 100023395 2023. You are permitted to use this data solely to enable you to respond to, or interact with, the organisation that provided you with the data. You are not permitted to copy, sub-licence, distribute or sell any of this data to third parties in any form.

P04	02.01.2024	LB	CC	JP	-
ISSUED FOR CONSULTATION					
P03	07.03.2023	BC	JP	JP	-
ISSUED FOR CONSULTATION					
P02	07.02.2023	BC	CC	JP	-
ISSUED FOR CONSULTATION					
P01	06.01.2023	BC	CC	JP	-
ISSUED FOR CONSULTATION					
Rev	Date	Drawn	Checked	App'd	Auth'd



Project Title  
**IPSWICH TOWN CENTRE TRAFFIC REGULATION ORDERS**

Drawing Title  
**IPSWICH TOWN CENTRE RESTRICTED PARKING ZONES SHEET 3 OF 5**

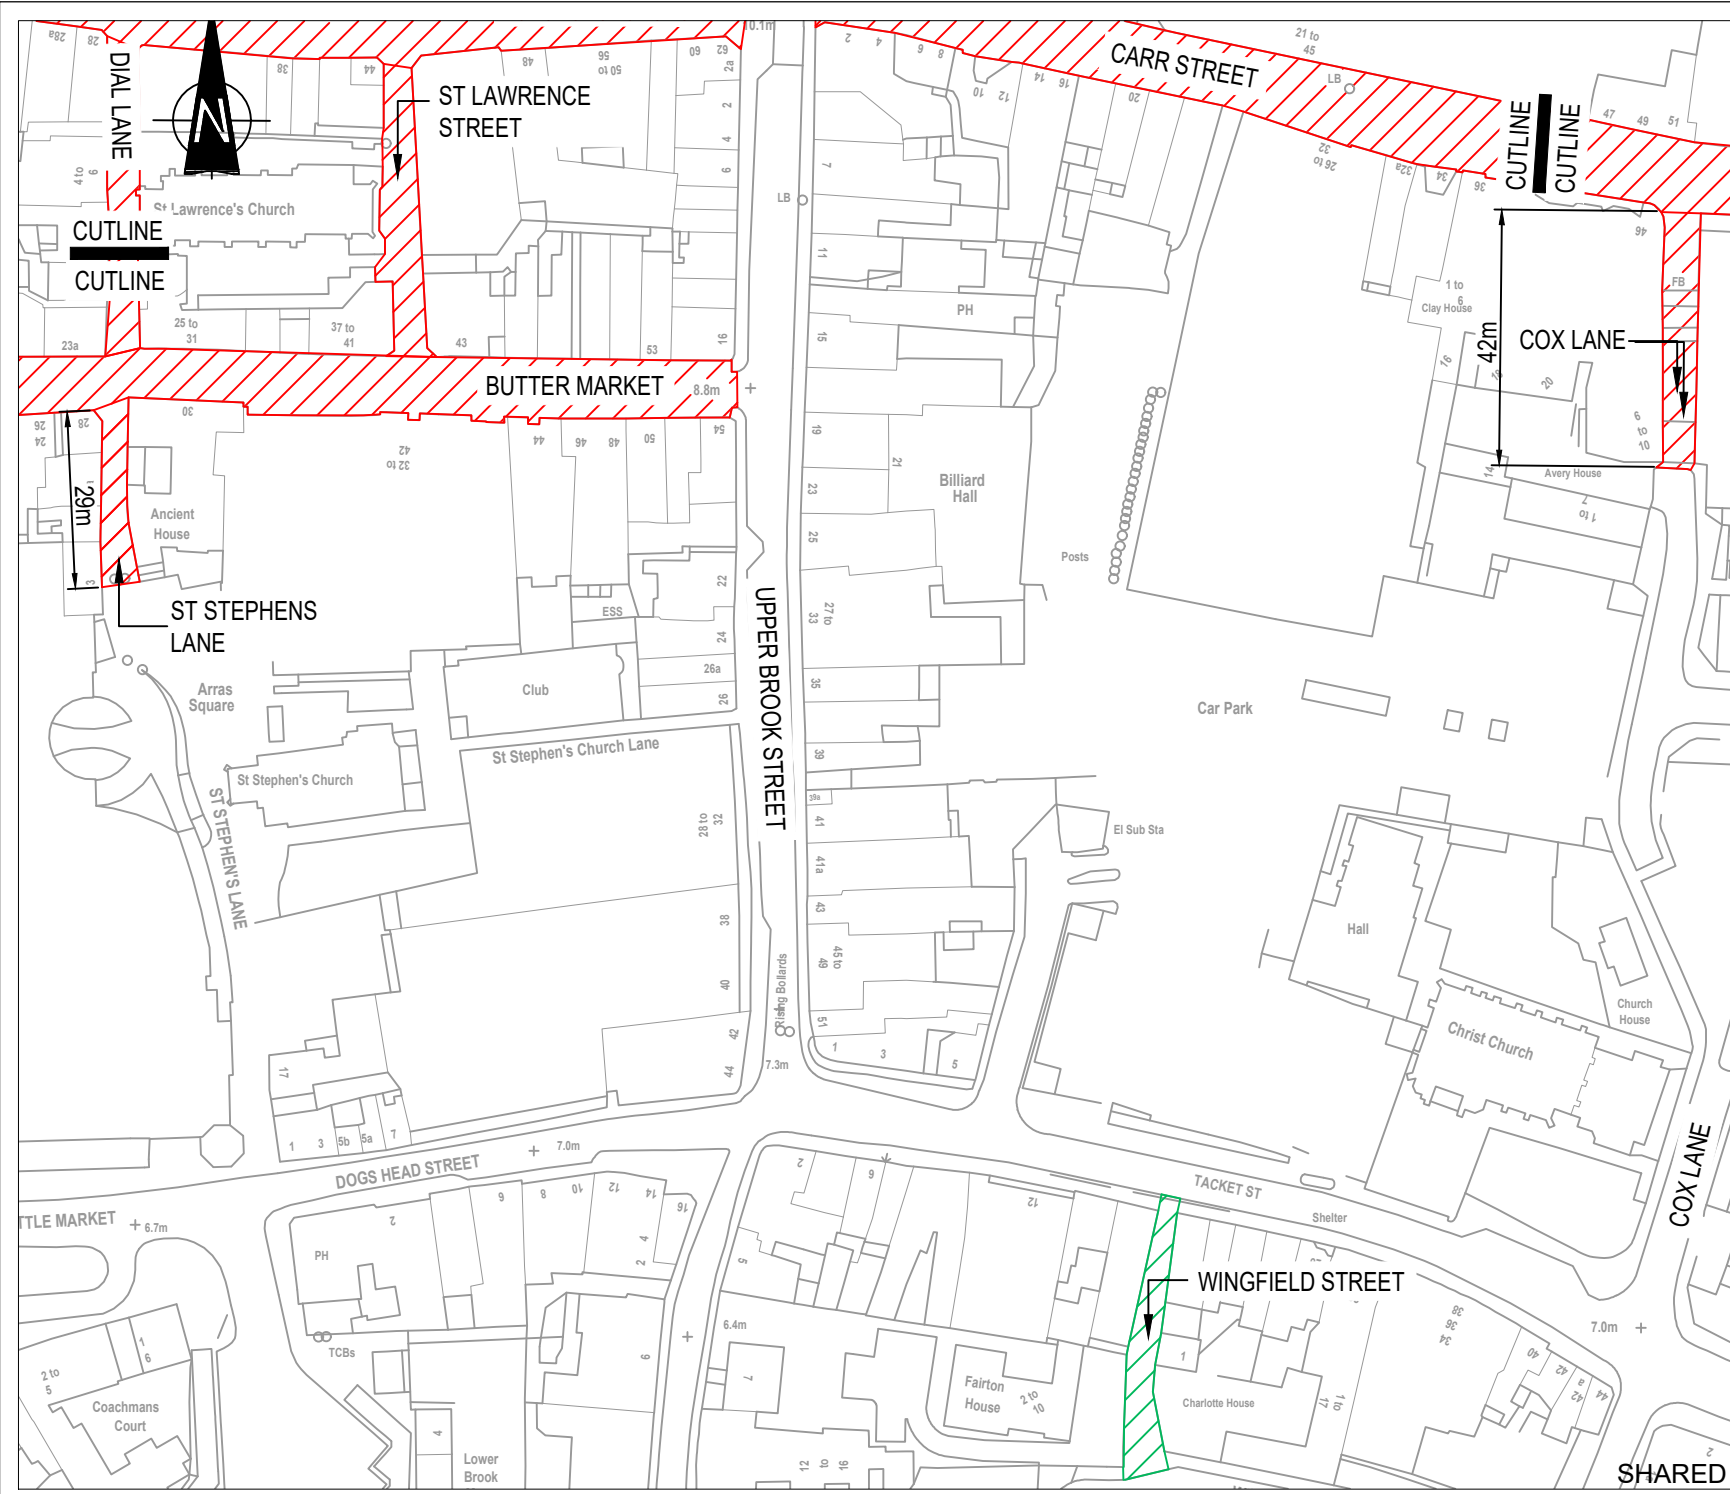Scale at A4	1:1250
Role	GENERAL - GENERAL
Suitability	FOR INFORMATION
Originator	Rev
SCC	P04
Project Number	ITCTRO-SCC-ZZ-XX-DR-ZX-00003



**KEY**

-  PROPOSED NO WAITING AT ANY TIME AND NO LOADING BETWEEN 11AM AND 16:30PM.
-  PROPOSED NO WAITING AT ANY TIME AND NO LOADING AT ANY TIME.


Crown copyright and database rights, Suffolk County Council Licence No. 100023395 2023. You are permitted to use this data solely to enable you to respond to, or interact with, the organisation that provided you with the data. You are not permitted to copy, sub-licence, distribute or sell any of this data to third parties in any form.

P05	02.01.2024	LB	CC	JP	-
WORK IN PROGRESS					
P04	15.03.2023	BC	JP	JP	-
ISSUED FOR CONSULTATION					
P03	07.03.2023	BC	JP	JP	-
ISSUED FOR CONSULTATION					
P02	07.02.2023	BC	CC	JP	-
ISSUED FOR CONSULTATION					
P01	06.01.2023	BC	CC	JP	-
ISSUED FOR CONSULTATION					
Rev	Date	Drawn	Checked	App'd	Auth'd

Project Title  
**IPSWICH TOWN CENTRE  
 TRAFFIC REGULATION ORDERS**

Drawing Title  
**IPSWICH TOWN CENTRE  
 RESTRICTED PARKING ZONES  
 SHEET 4 OF 5**

Scale at A4	1:1250
Role	GENERAL - GENERAL
Suitability	FOR INFORMATION
Originator	Rev
SCC	P05
Project Number	ITCTRO-SCC-ZZ-XX-DR-ZX-00004

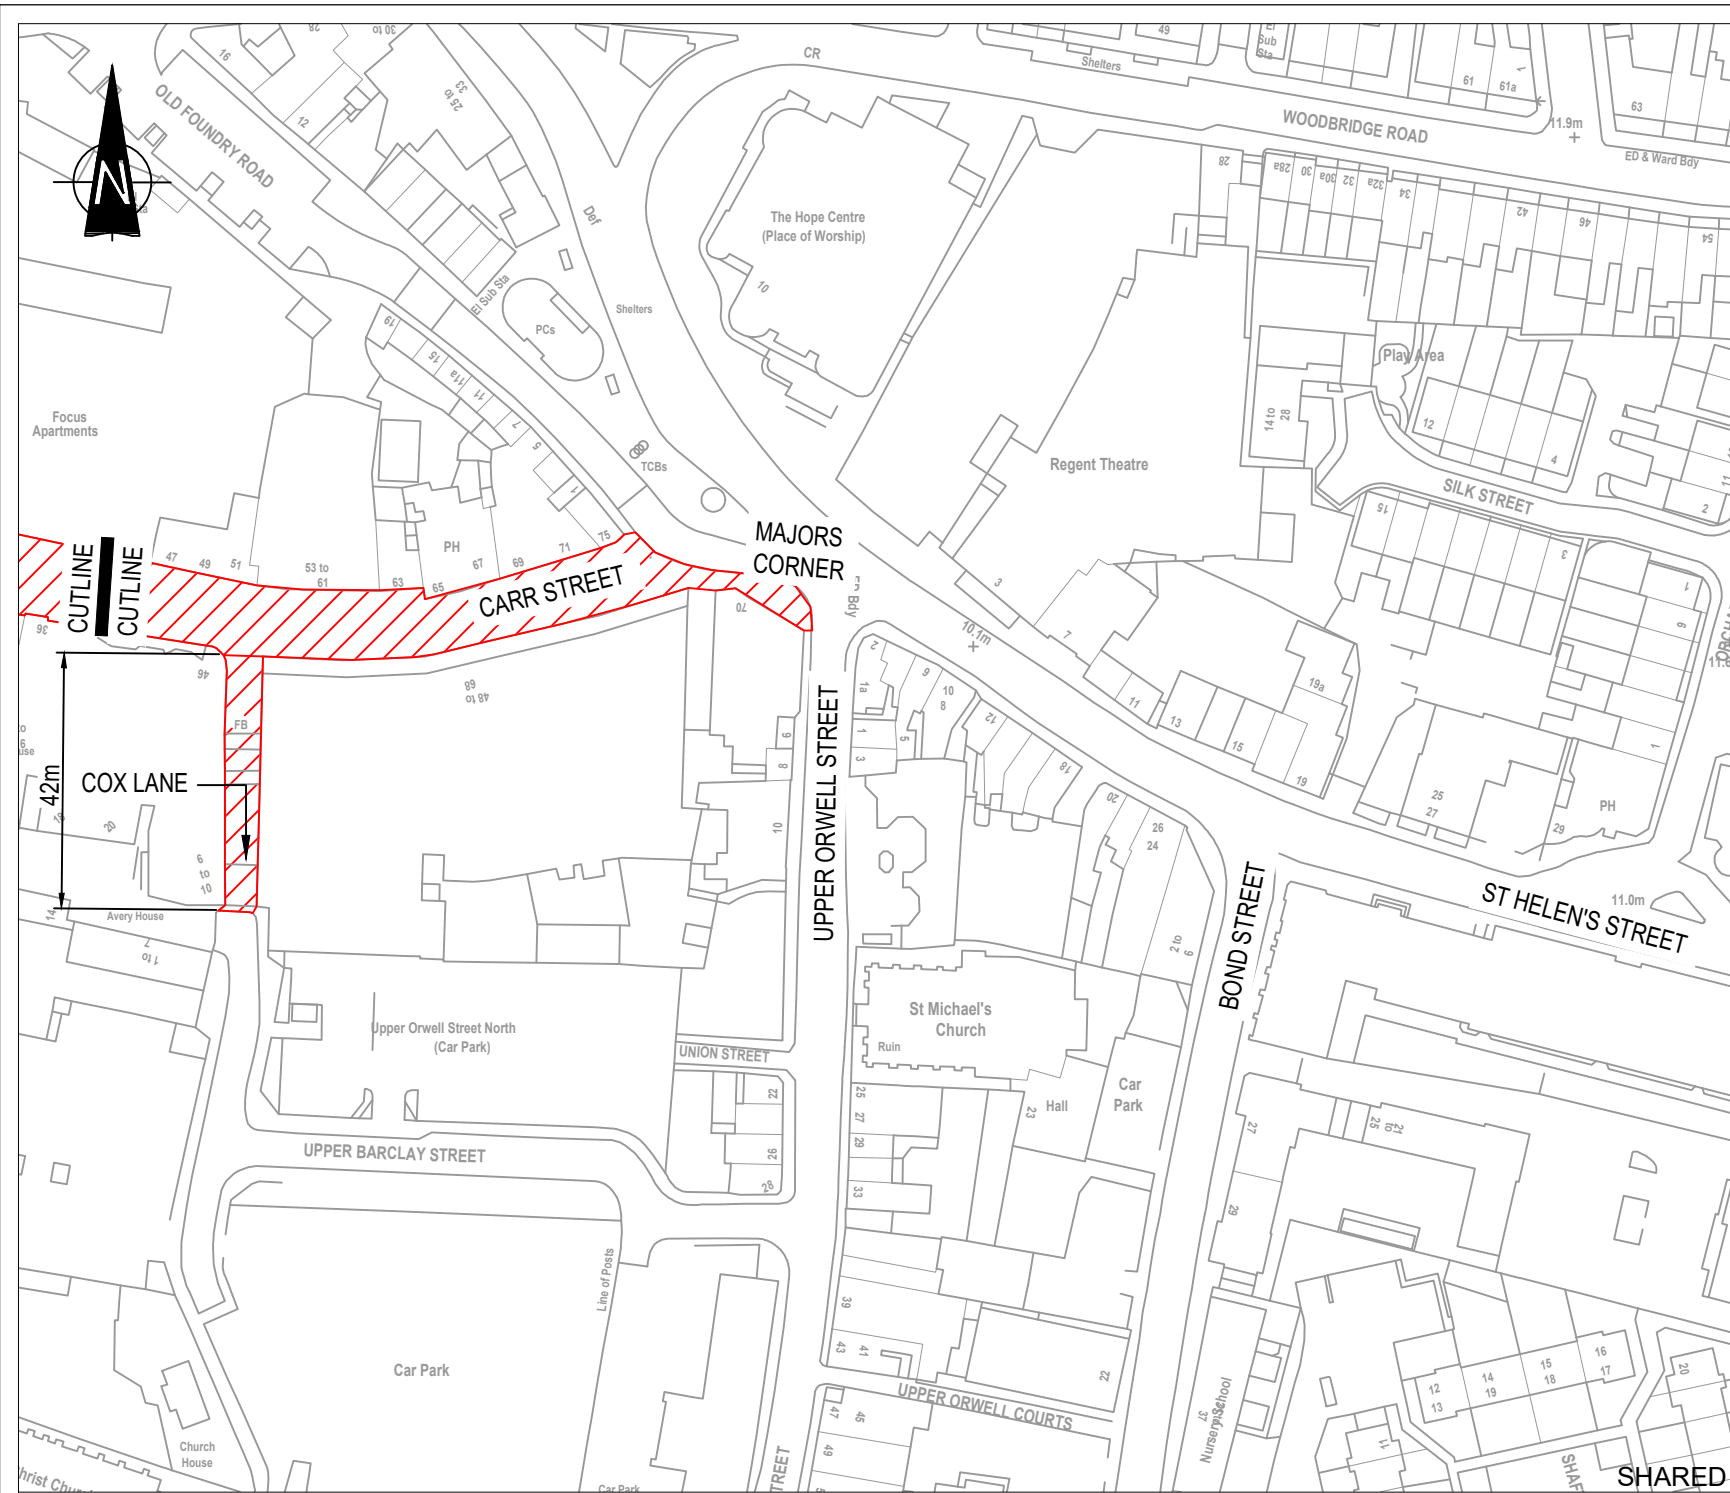

# KEY



PROPOSED NO  
WAITING AT ANY TIME  
AND NO LOADING  
BETWEEN 11AM AND  
16:30PM

Crown copyright and database rights, Suffolk County Council Licence No. 100023395 2023. You are permitted to use this data solely to enable you to respond to, or interact with, the organisation that provided you with the data. You are not permitted to copy, sub-licence, distribute or sell any of this data to third parties in any form.

P04	02.01.2024	LB	CC	JP	-
WORK IN PROGRESS					
P03	07.03.2023	BC	JP	JP	-
ISSUED FOR CONSULTATION					
P02	07.02.2023	BC	CC	JP	-
ISSUED FOR CONSULTATION					
P01	06.01.2023	BC	CC	JP	-
ISSUED FOR CONSULTATION					
Rev	Date	Drawn	Checked	App'd	Auth'd

Project Title  
**IPSWICH TOWN CENTRE  
TRAFFIC REGULATION ORDERS**

Drawing Title  
**IPSWICH TOWN CENTRE  
RESTRICTED PARKING ZONES  
SHEET 5 OF 5**

Scale at A4	1:1250
Role	GENERAL - GENERAL
Suitability	FOR INFORMATION
Originator	Rev
SCC	P04
Project Number	ITCTRO-SCC-ZZ-XX-DR-ZX-00005