


Pre-School Elevations



Pre-School North-West Elevation



Pre-School South-West Elevation

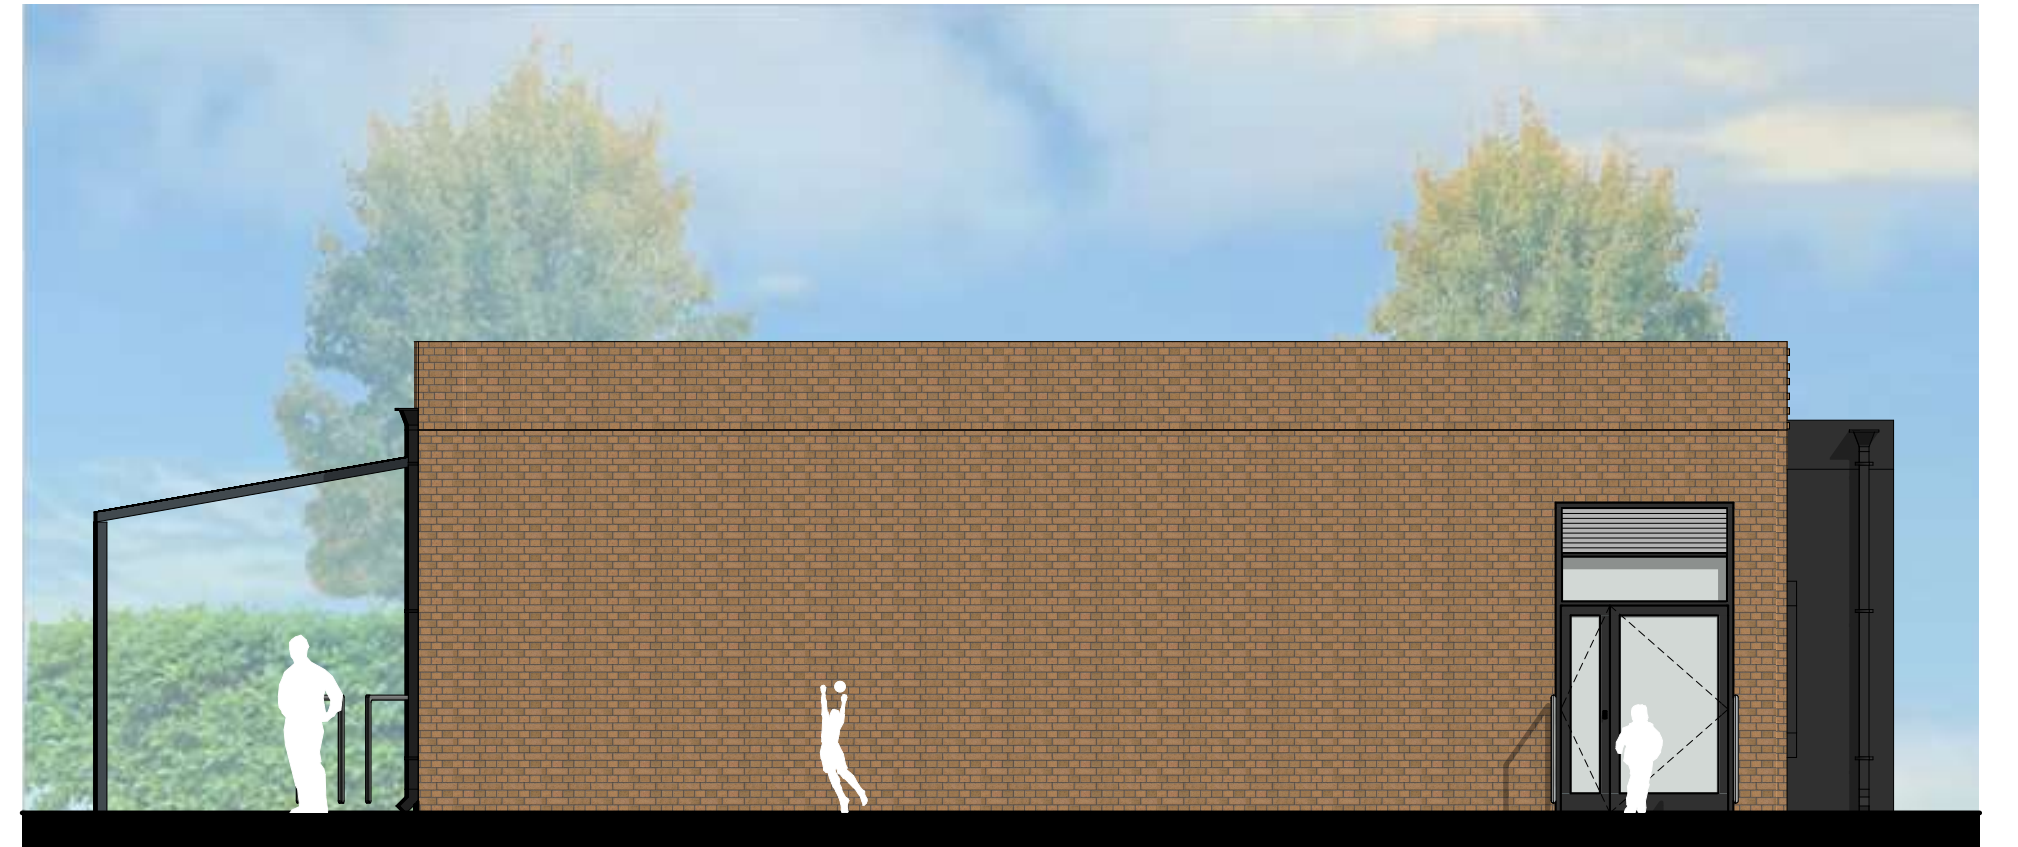


Pre-School North-East Elevation



Pre-School South-East Elevation



Pre-School North-West Material Elevation

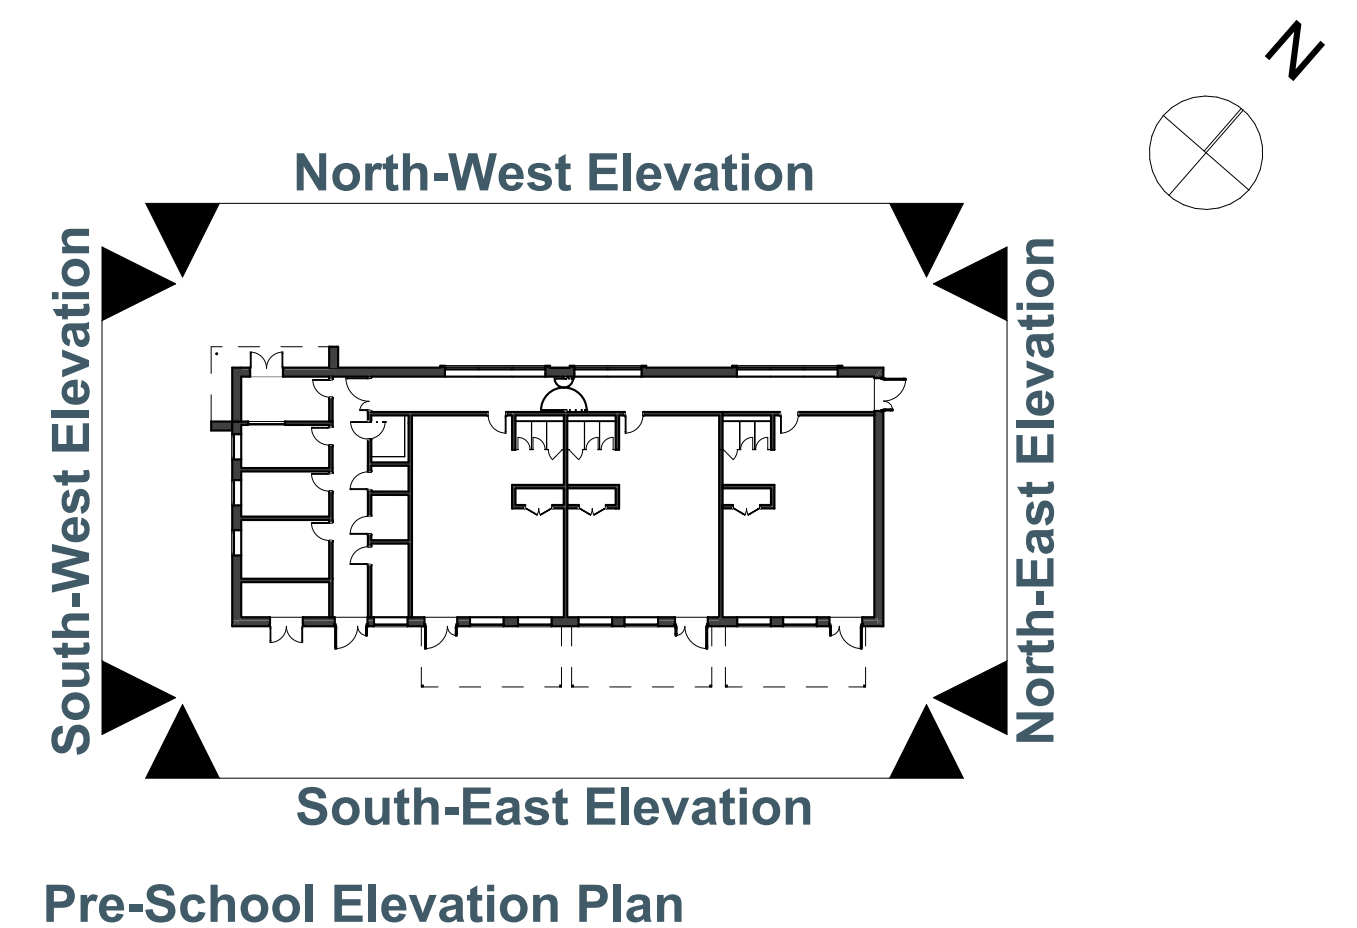

- 1) Buff Brick - English bond
- 1A) Protruding Header Pattern from roof to parapet level
- 2) Horizontal Timber Effect Cladding - Dark Brown
- 3) Aluminium Boxing RAL 8019 (Grey Brown)
- 4) Engineering Brick - Header laid to form Tudor diamond pattern - FFL to Roof level
- 4A) Engineering Brick Plinth to DPC - Laid in English Bond