

Primary School Phase 1 Elevations



Primary School Phase 1 North-West Elevation




Primary School Phase 1 North-East Elevation




Primary School Phase 1 South-West Elevation



Primary School Phase 1 South-East Elevation

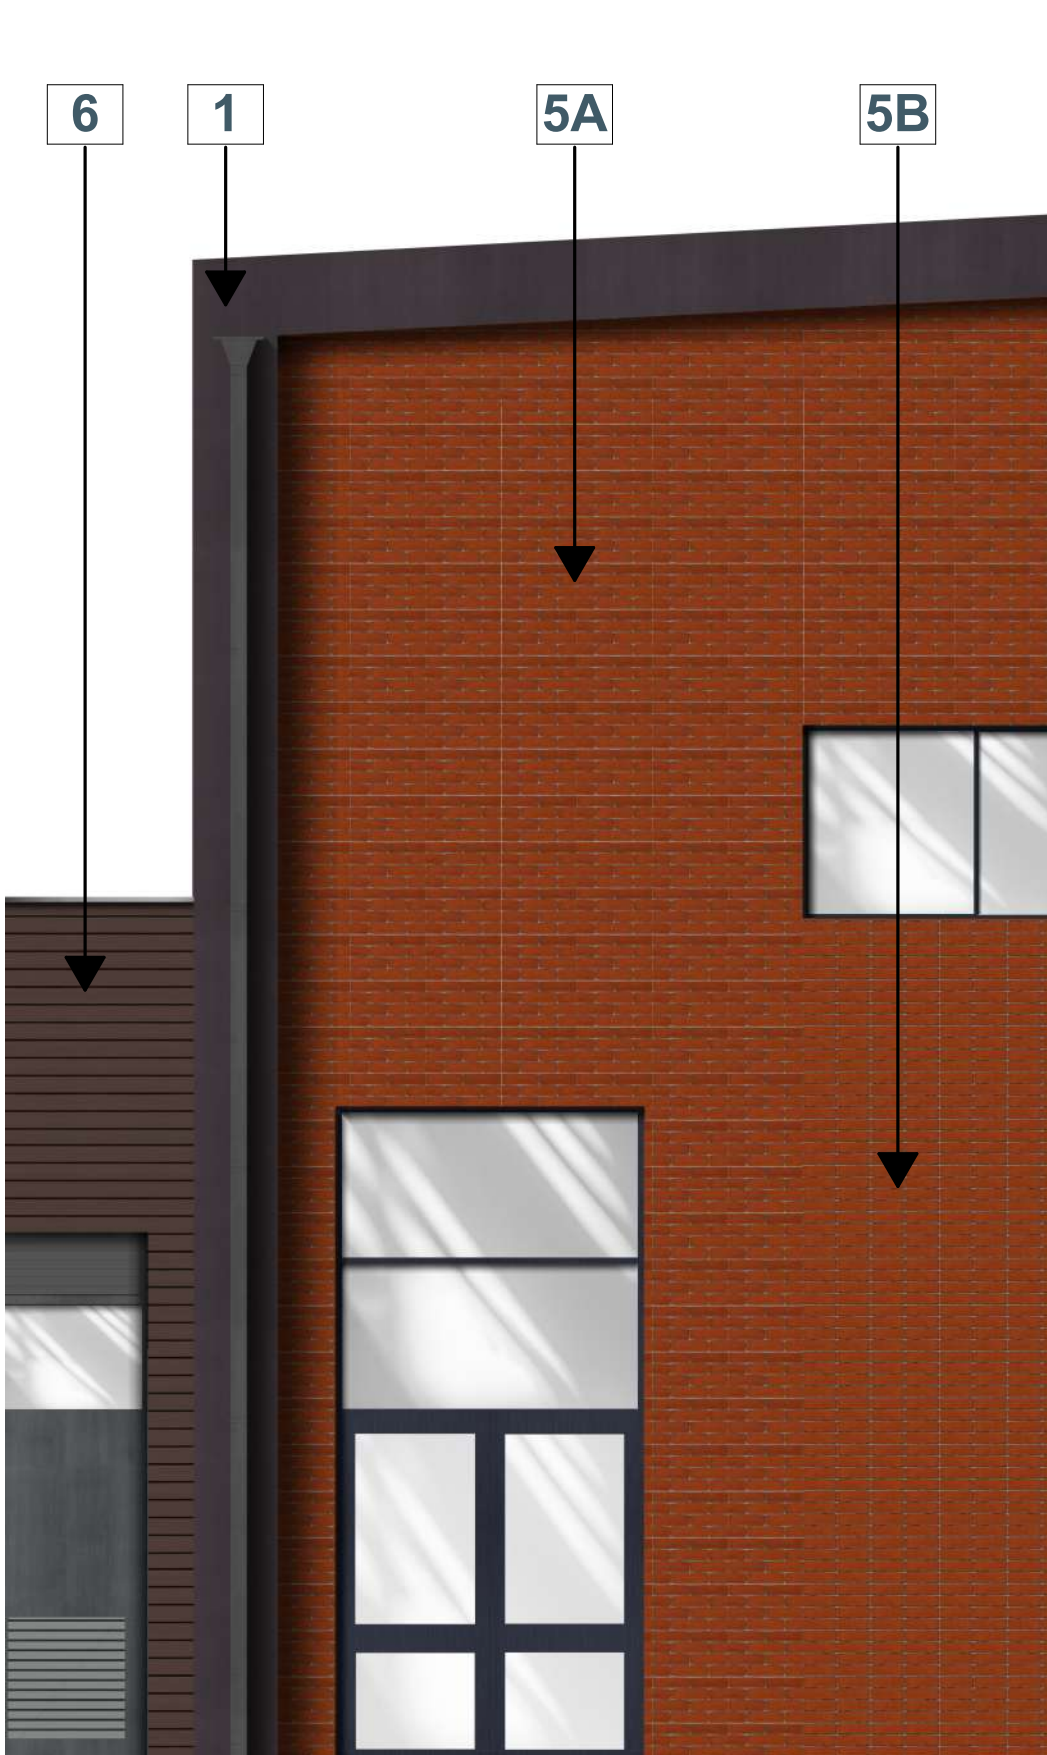

North-East Material Elevation

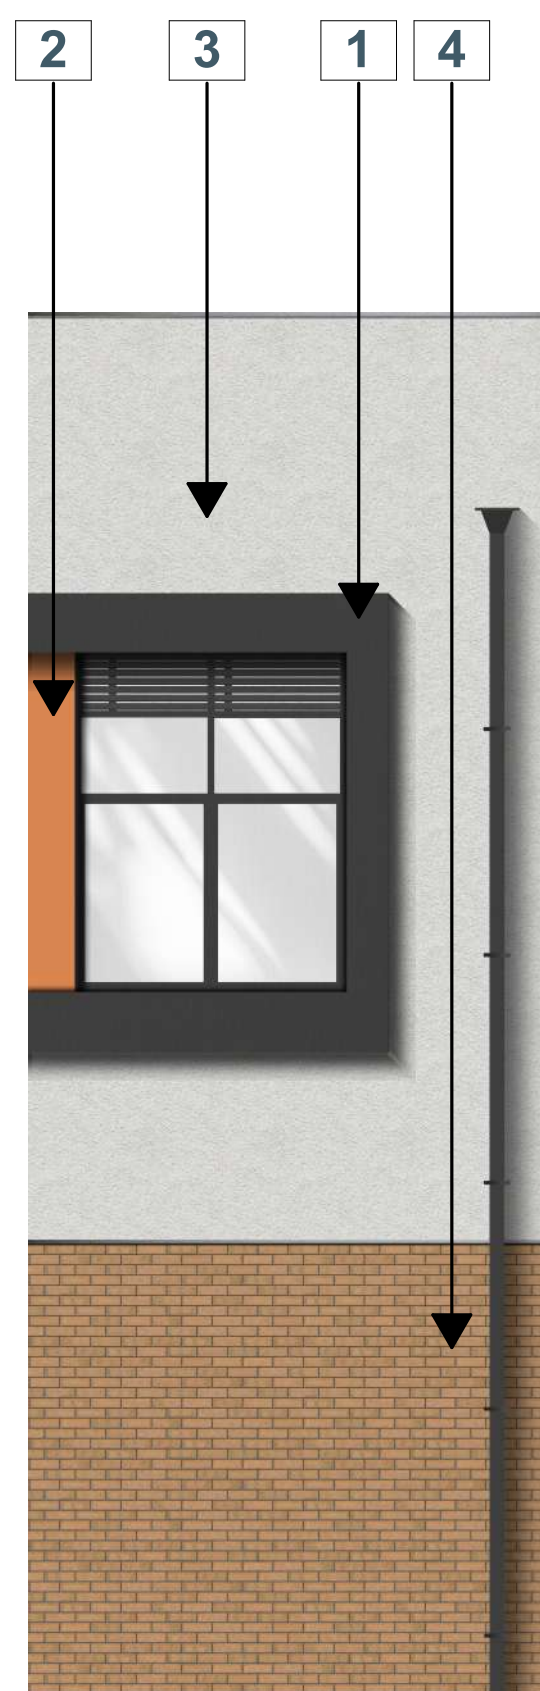

North-West Material Elevation

- 1) Aluminium Boxing
RAL 8019 (Grey Brown)
- 2) Render RAL 2011
(Deep Orange)
- 3) White Render (To
first floor only)
- 4) Buff Bricks set in
Stretcher bond
- 5) Red Brick
5A, Laid in Stretcher Bond
5B, Laid in Stack Bond
- 6) Horizontal Wood
Effect Cladding -
Dark Brown

