

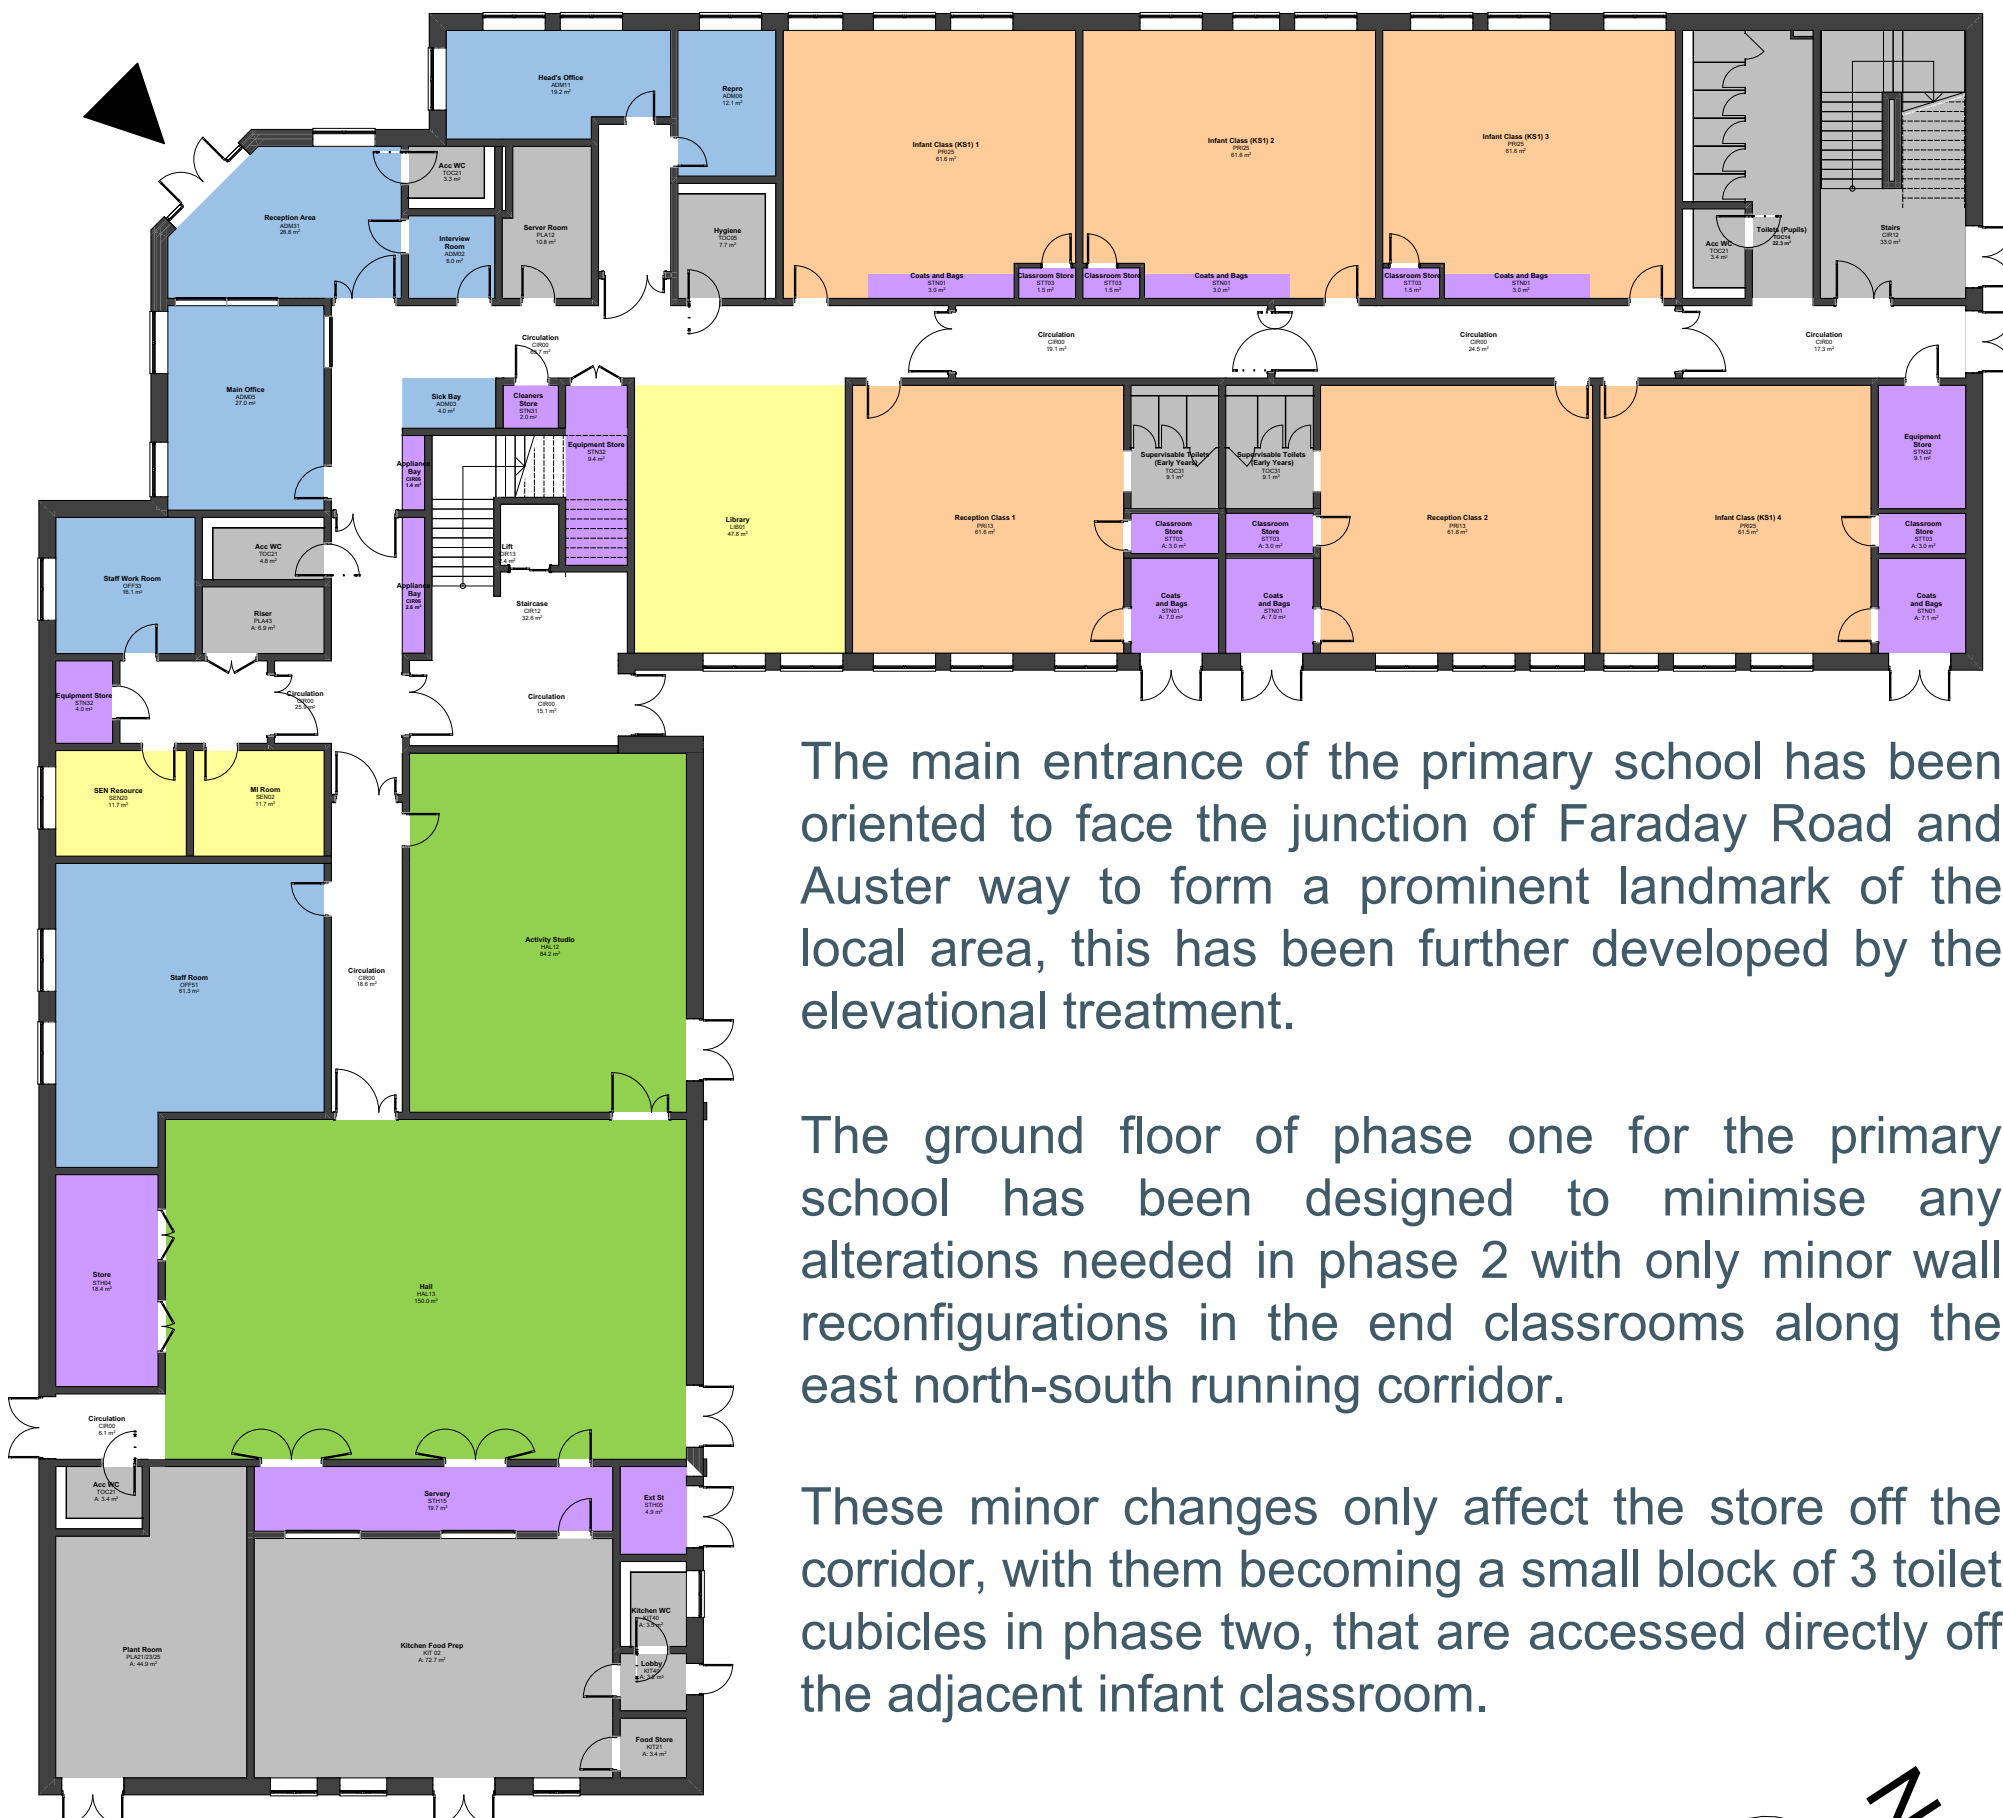


## Proposed Phase 1 & Plans

Phase 1 Primary School Ground Floor

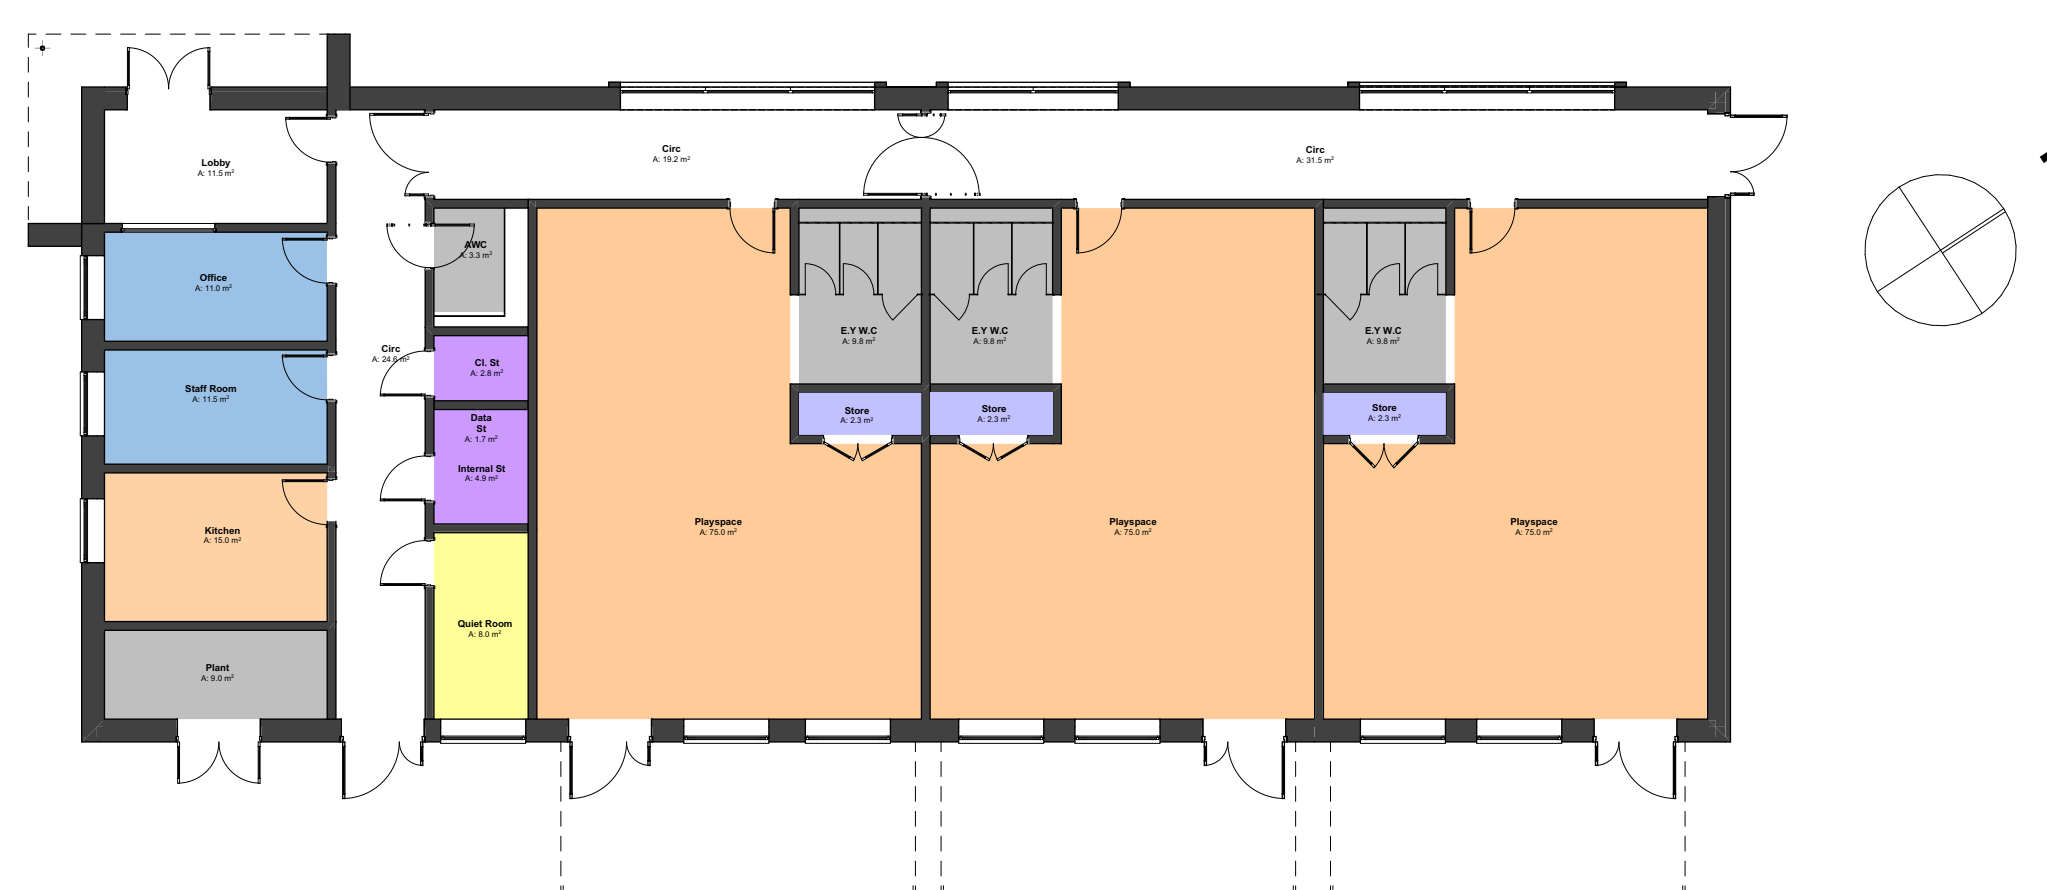

Phase 1 Primary School First Floor

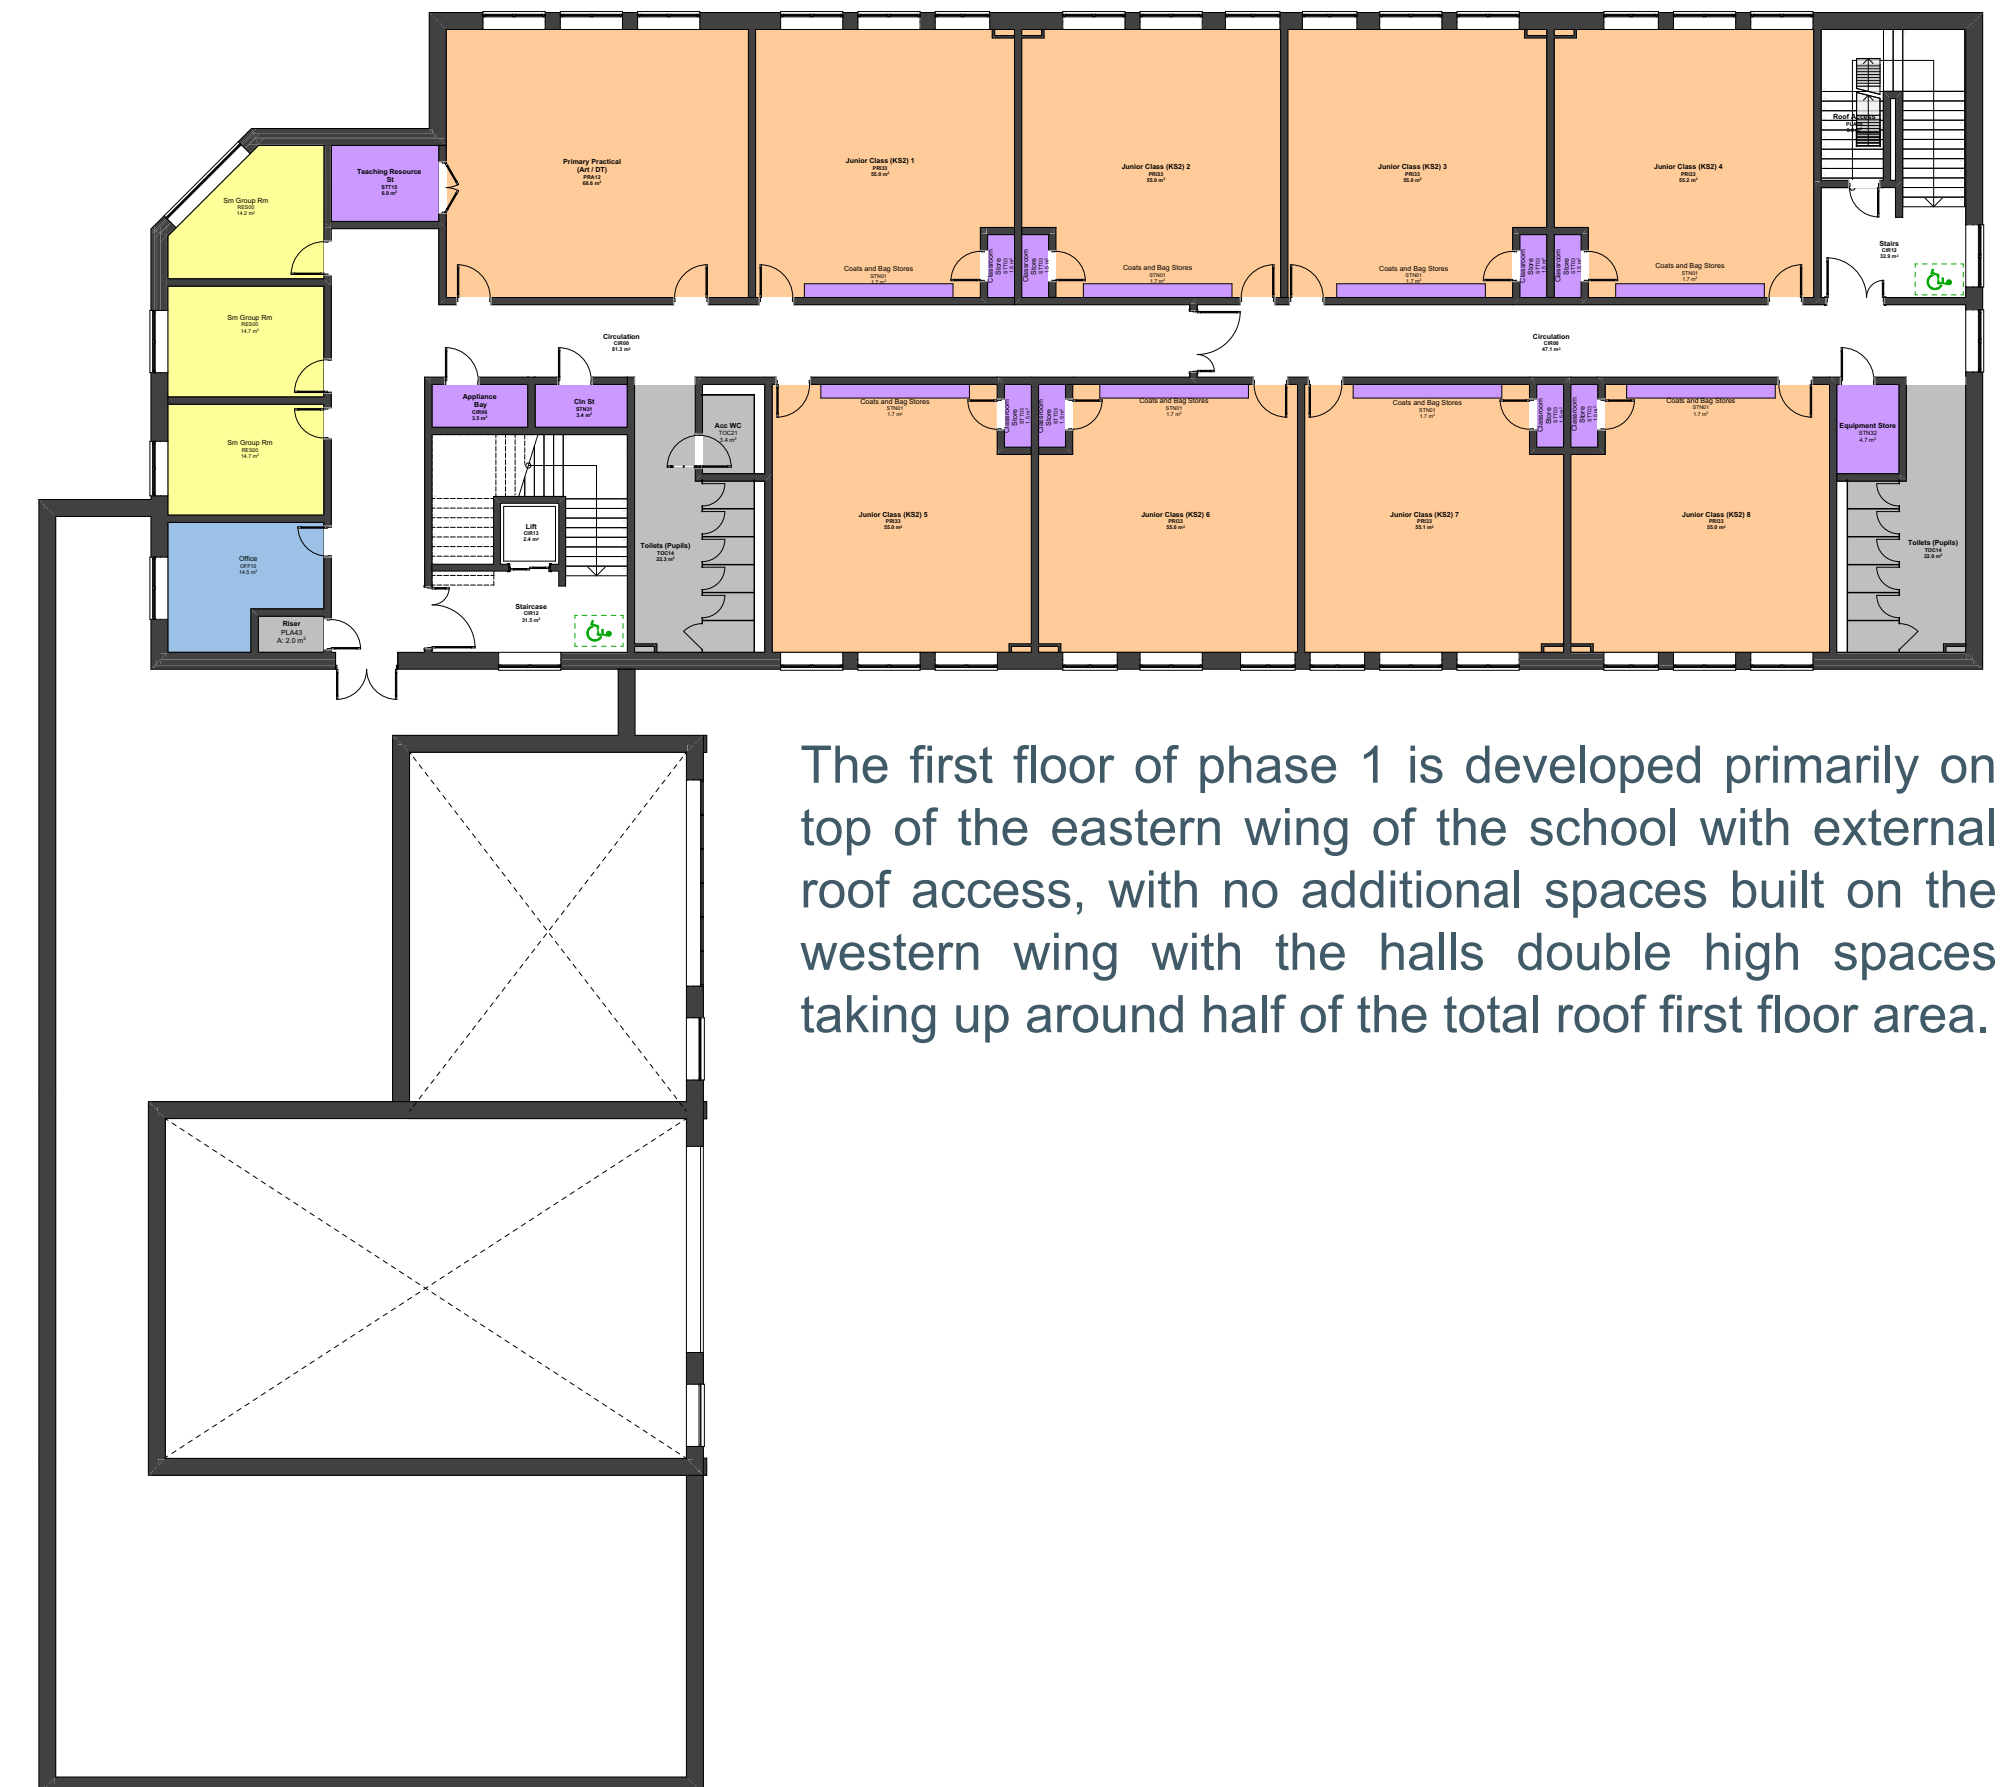


Phase 2 Primary School Ground Floor



The ground floor of phase 2 is designed around a stand alone block to the east of phase 1.

Phase 2 Primary School First Floor

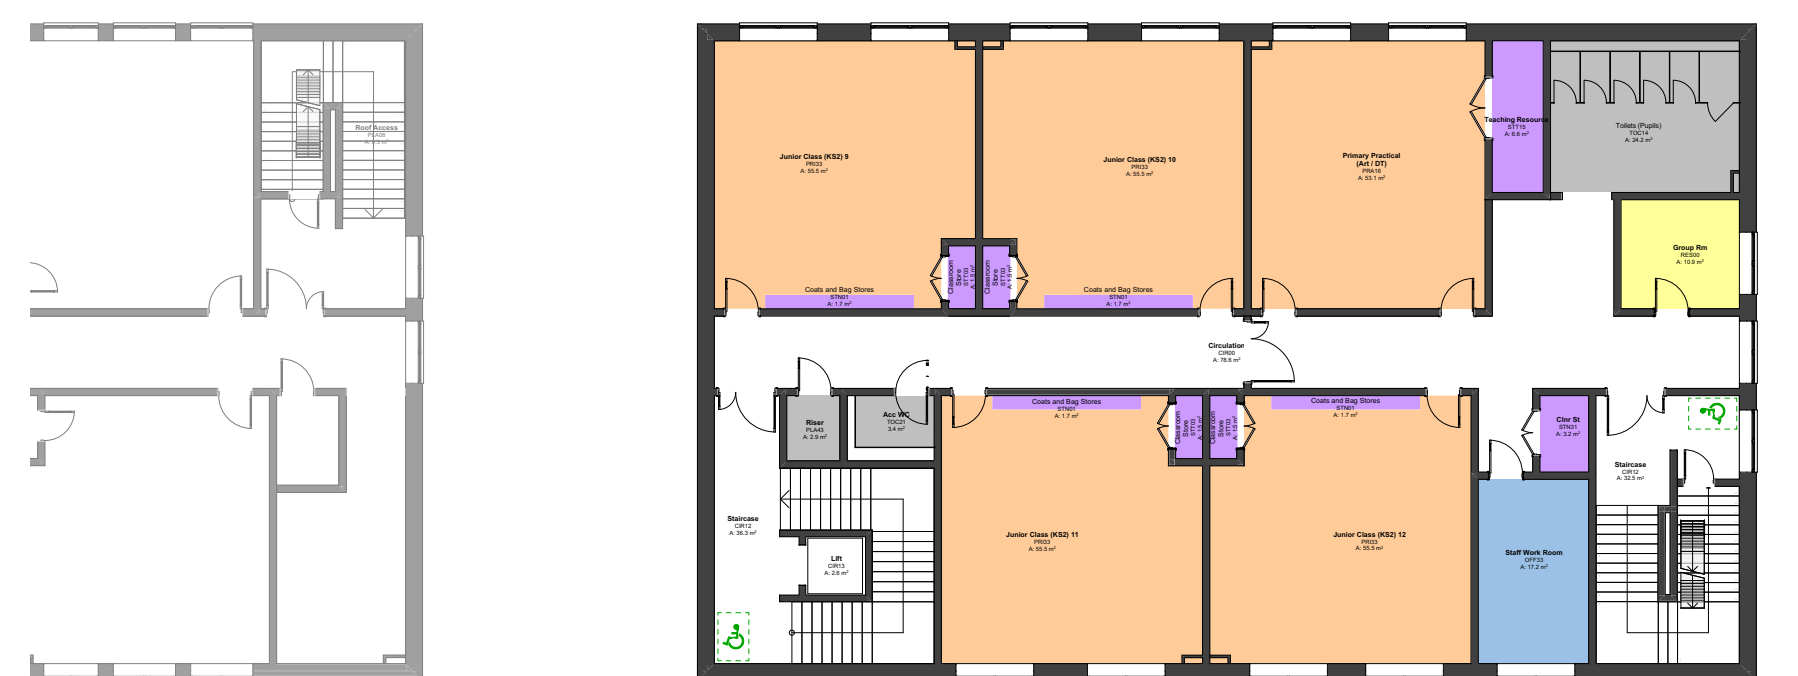

The first floor of phase 2 remains as a separate block and does not effect the phase 1 first floor design.

The 90 place pre-school is designed to be built in phase 1.