




Proposed Ground Floor Plan



Proposed First Floor Plan

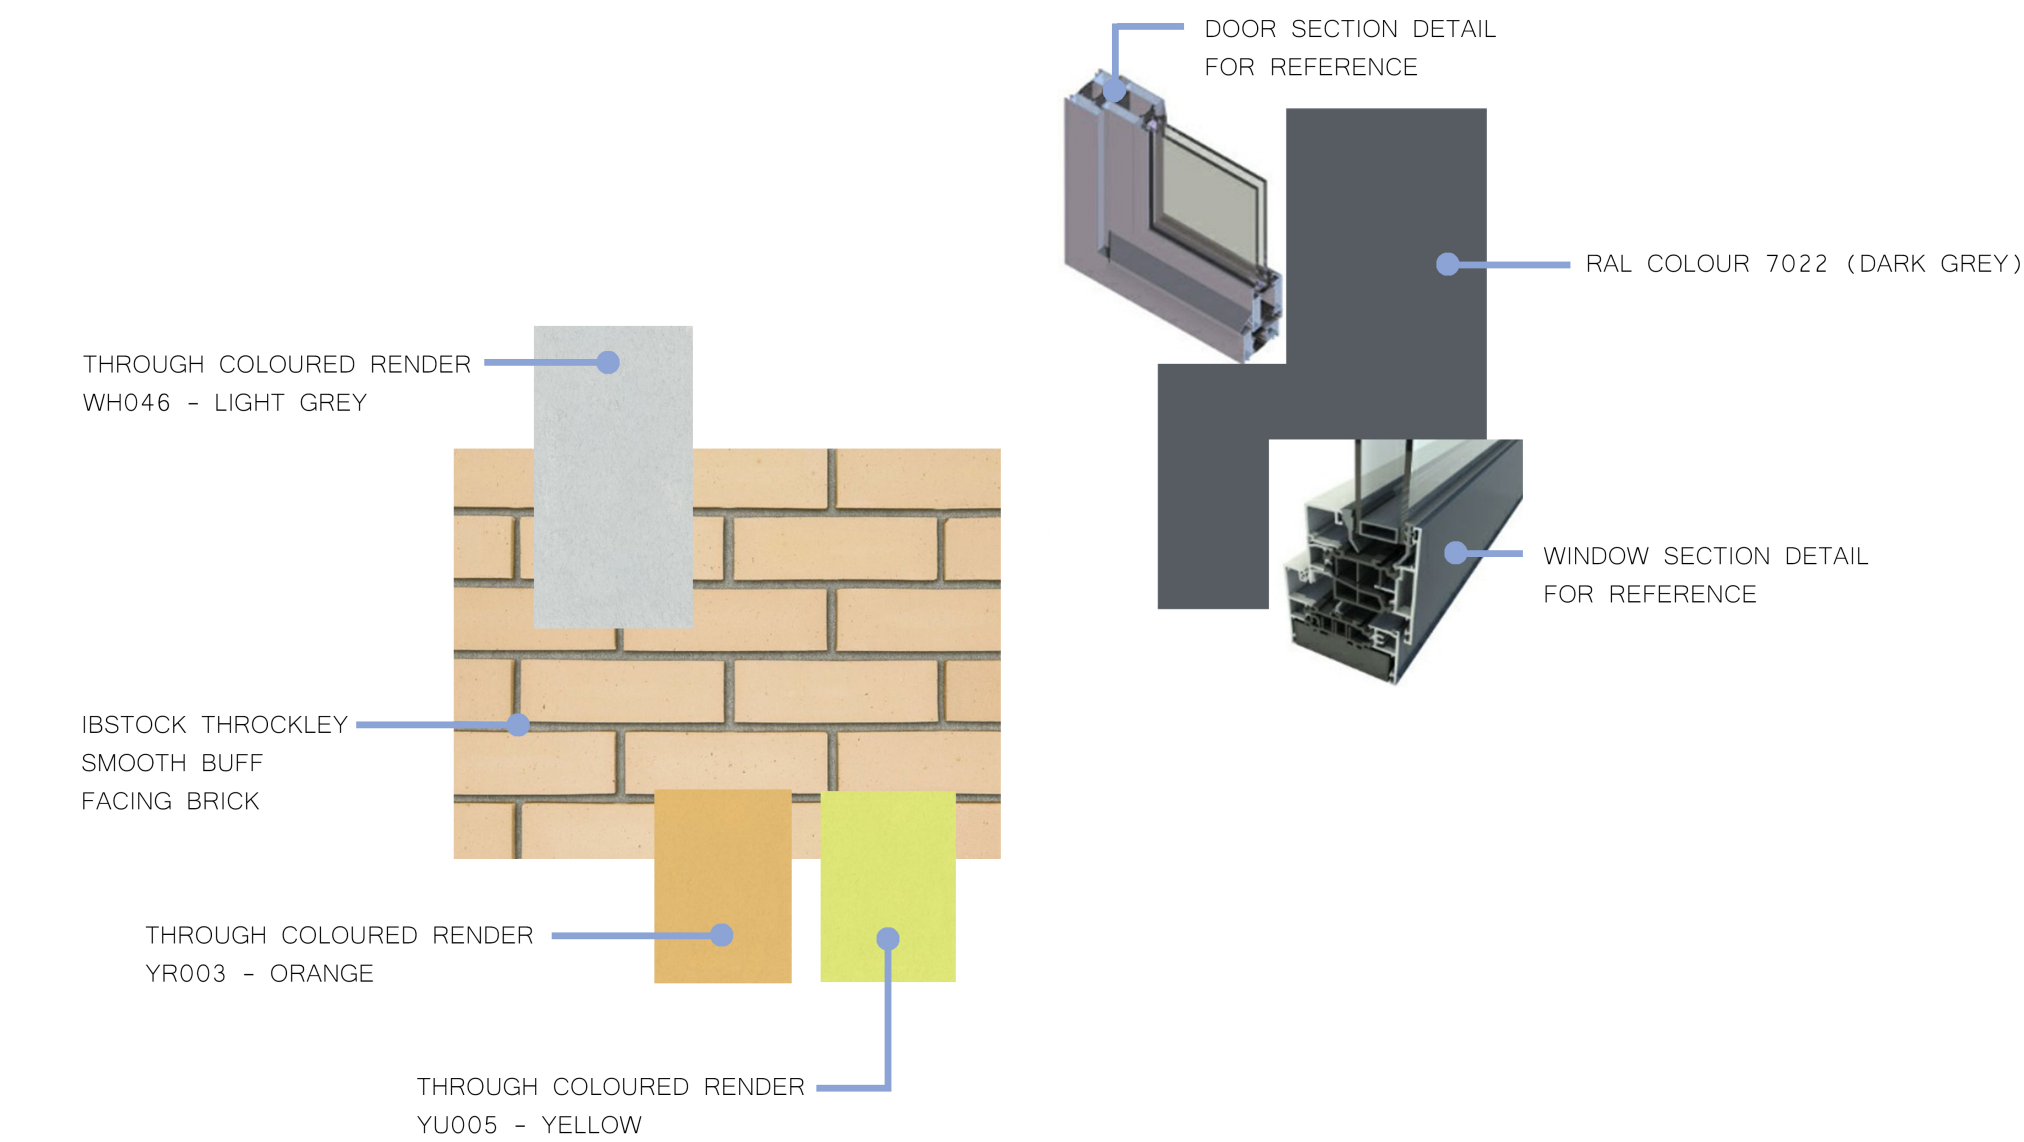

Proposed Material Board

PUBLIC CONSULTATION

Proposed Floor Plans

Ground Floor

The ground floor design continues to prioritise the flow of spaces in alignment with the existing school layout, particularly through the large open-plan dining area positioned at the building's entrance. This arrangement fosters an inviting and communal atmosphere upon arrival. The dining space includes a dedicated servery to offer grab and go style lunches to increase the school's lunch offering. In addition to the dining space, the ground floor also provides new classrooms and a library space.

First Floor

On the first floor, there are additional classrooms, ICT provision and an open plan LRC breakout space to offer informal areas for individual and small group study.

Entrance

To strengthen the visual and functional connection with the main school building, a recessed entrance has been incorporated. This feature reflects the design language of the main entrance, achieving architectural continuity between the new and existing structures.

Please comment online at www.suffolk.gov.uk/consultations or via email to schools@suffolk.gov.uk.