


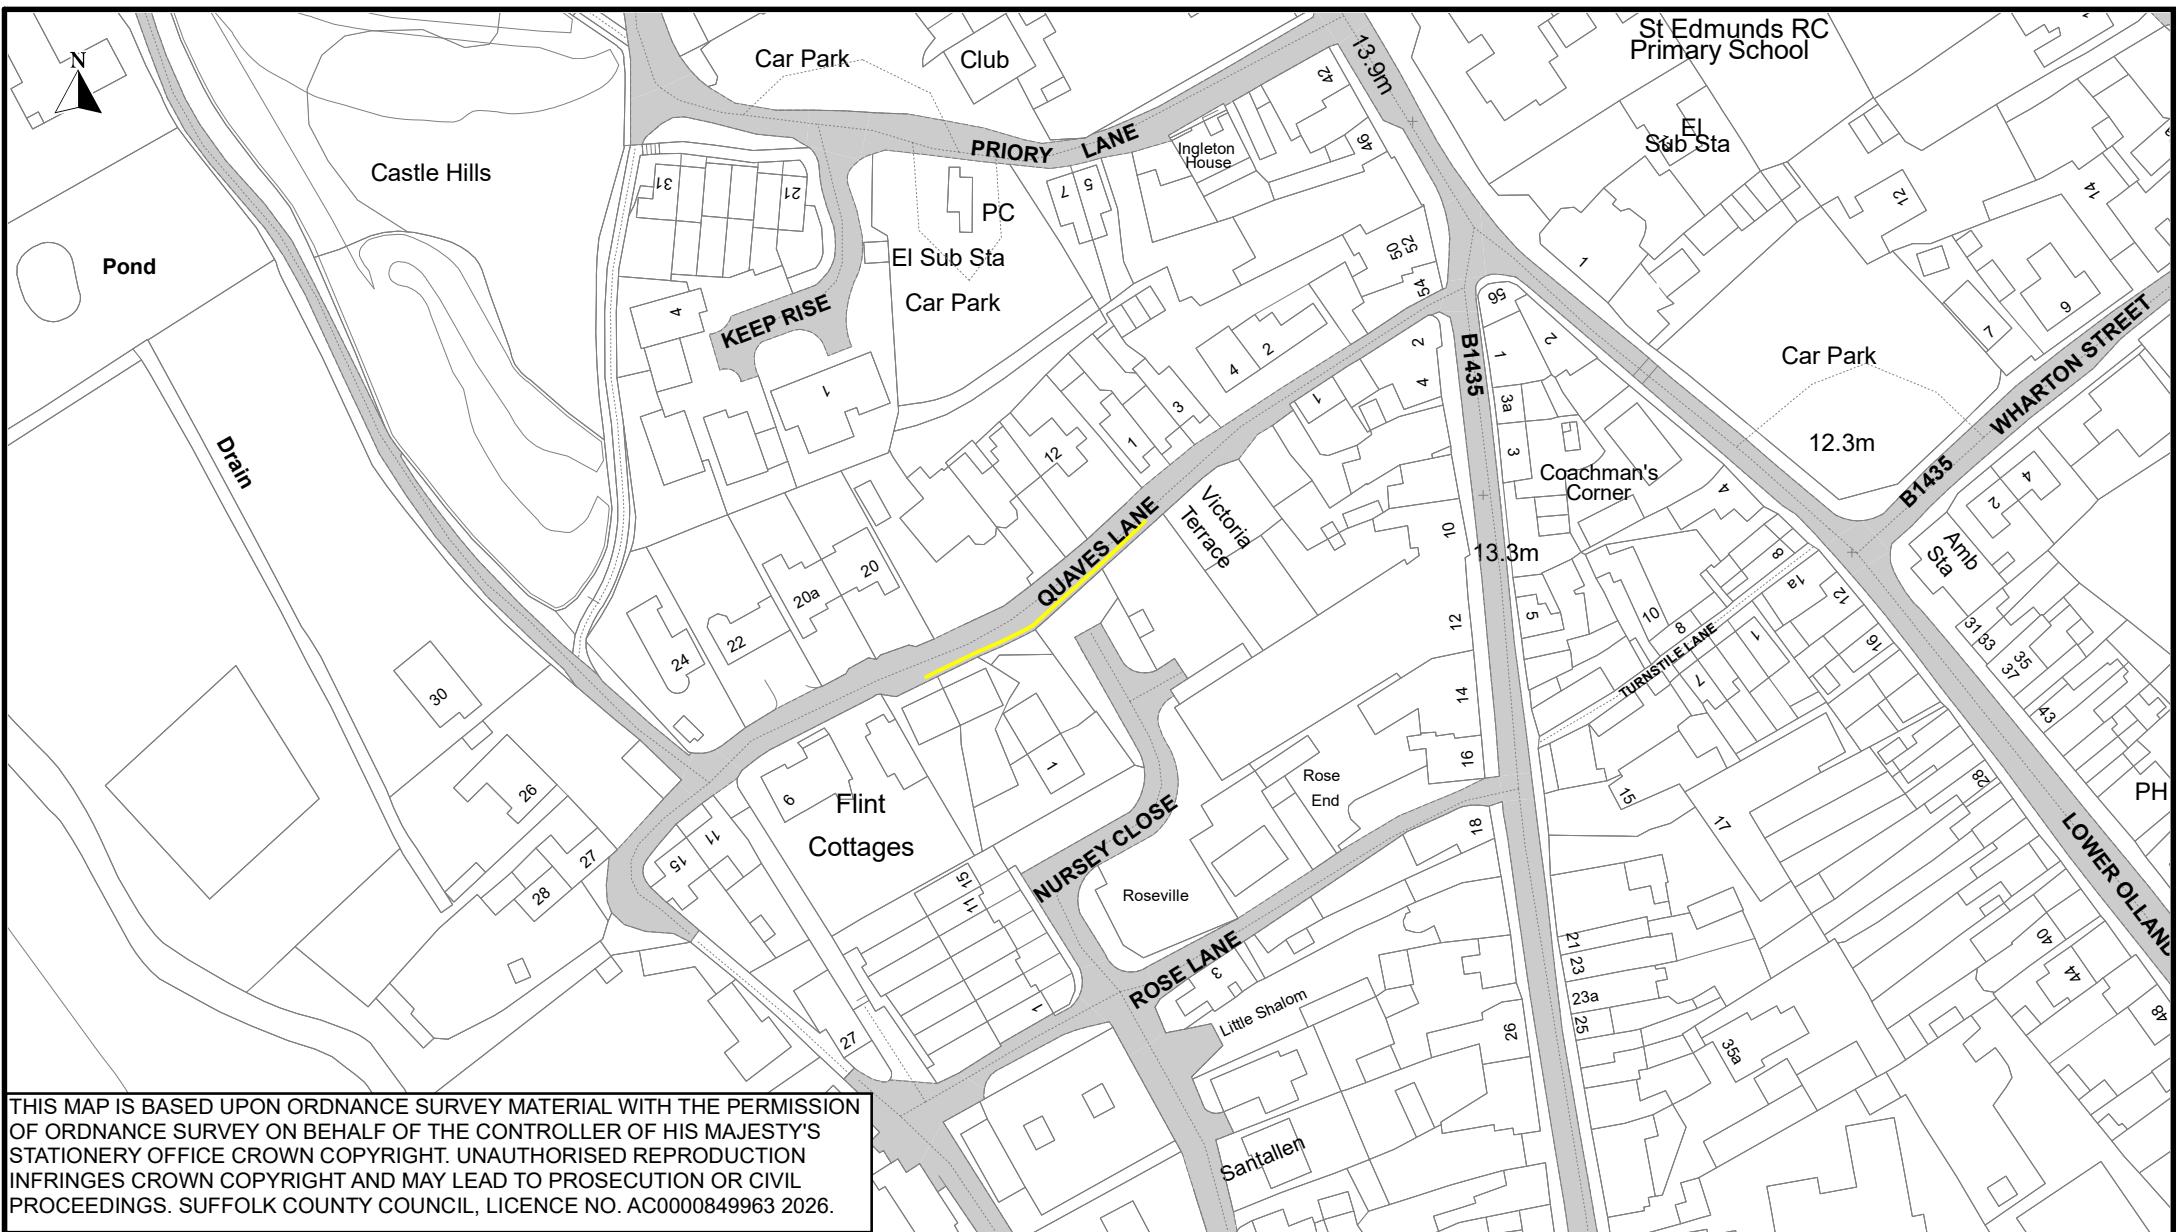

THIS MAP IS BASED UPON ORDNANCE SURVEY MATERIAL WITH THE PERMISSION OF ORDNANCE SURVEY ON BEHALF OF THE CONTROLLER OF HIS MAJESTY'S STATIONERY OFFICE CROWN COPYRIGHT. UNAUTHORISED REPRODUCTION INFRINGES CROWN COPYRIGHT AND MAY LEAD TO PROSECUTION OR CIVIL PROCEEDINGS. SUFFOLK COUNTY COUNCIL, LICENCE NO. AC0000849963 2026.



Rougham Service Delivery Centre, Moore Road, Rougham,
Suffolk IP30 9ND
Highways enquires: 0345 606 6171
www.suffolk.gov.uk/highways

NOTE(S):

1) ALL EXISTING ROAD MARKINGS REMOVED FOR CLARITY

KEY:

 PROPOSED DOUBLE YELLOW LINES
(NO WAITING AT ANY TIME)

DRAWN LB		PROJECT TITLE BUNGAY QUAVES LANE TRO	
CHECKED AK		DRAWING TITLE TRO PLAN	
SCALE 1 : 1250		DATE 21/07/2026	DRAWING NO. WV11-SK
		REV P01	