

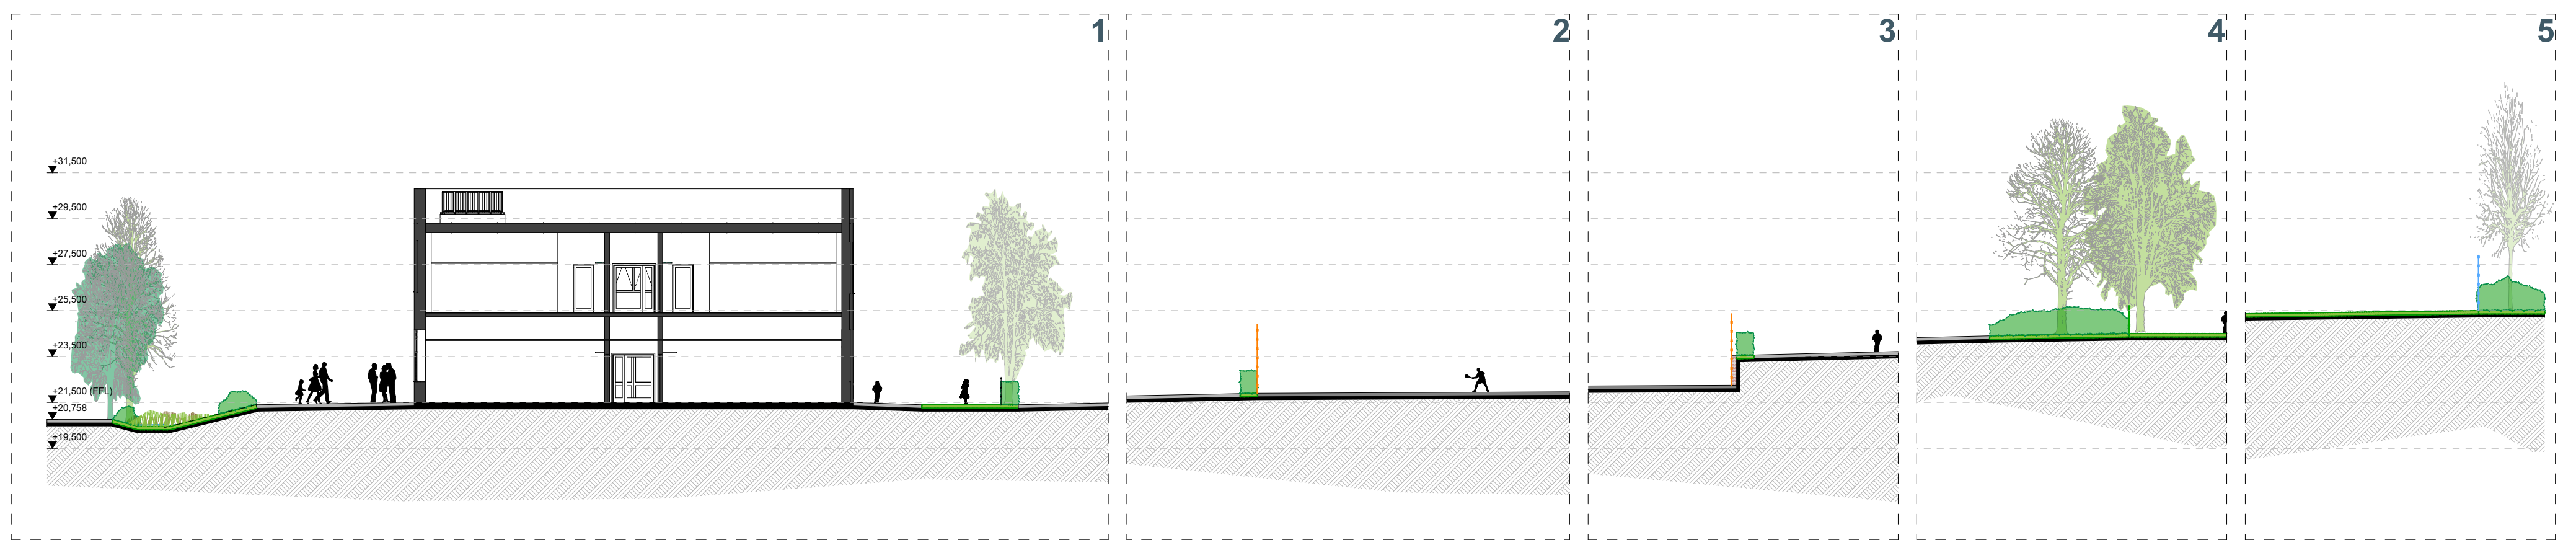
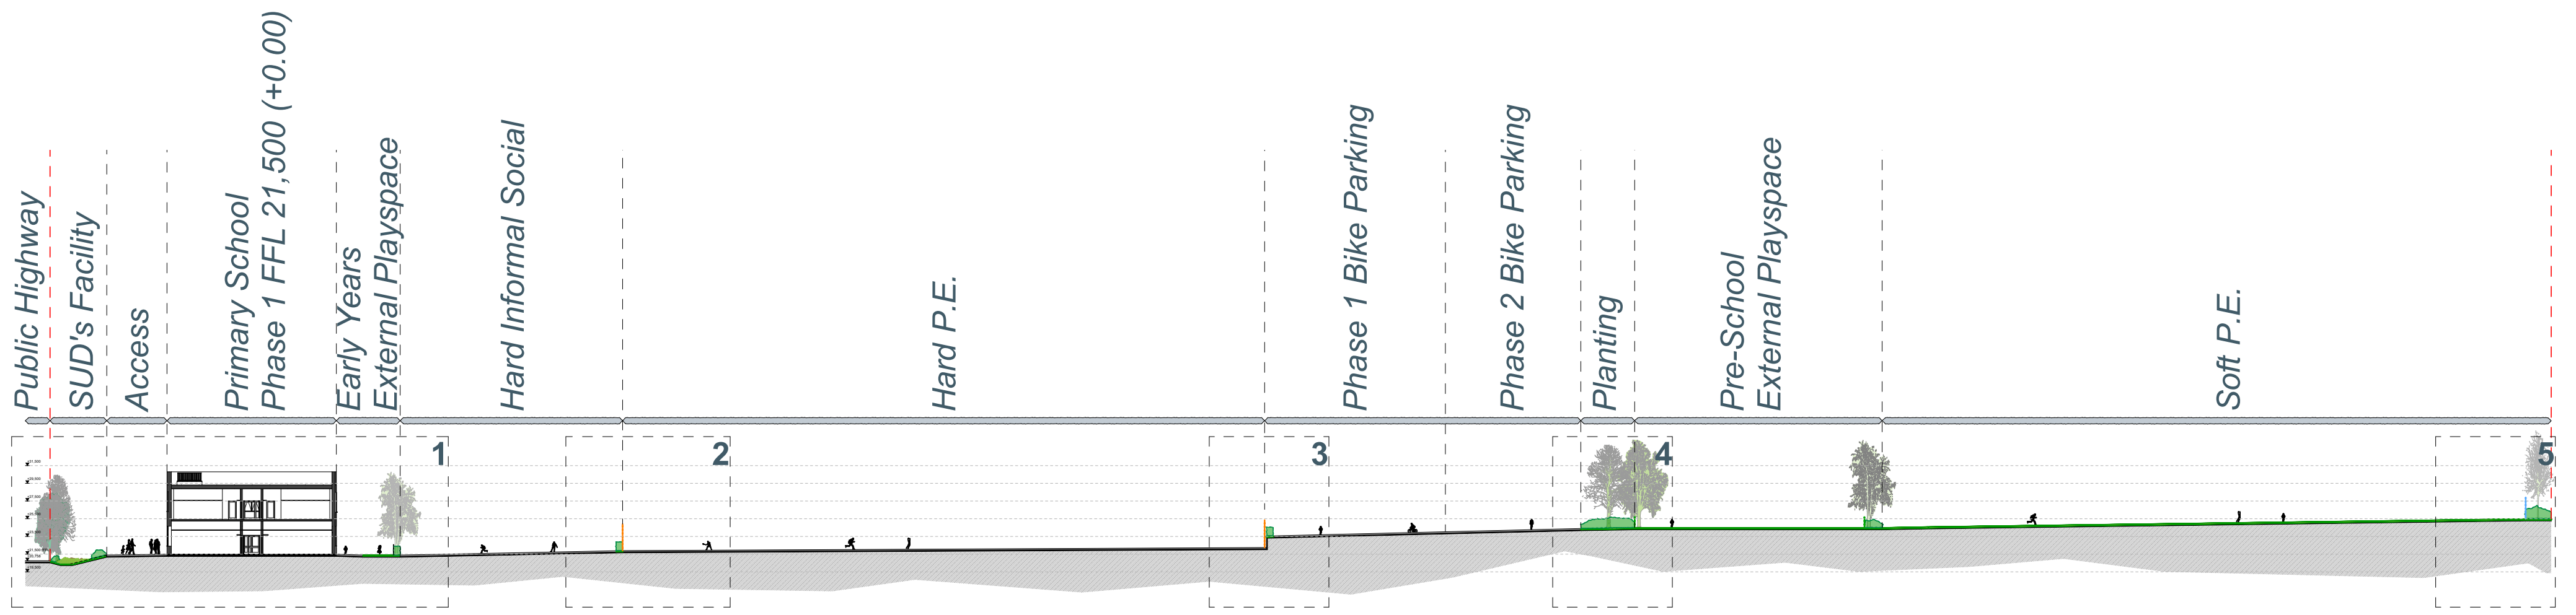


## Site Sections

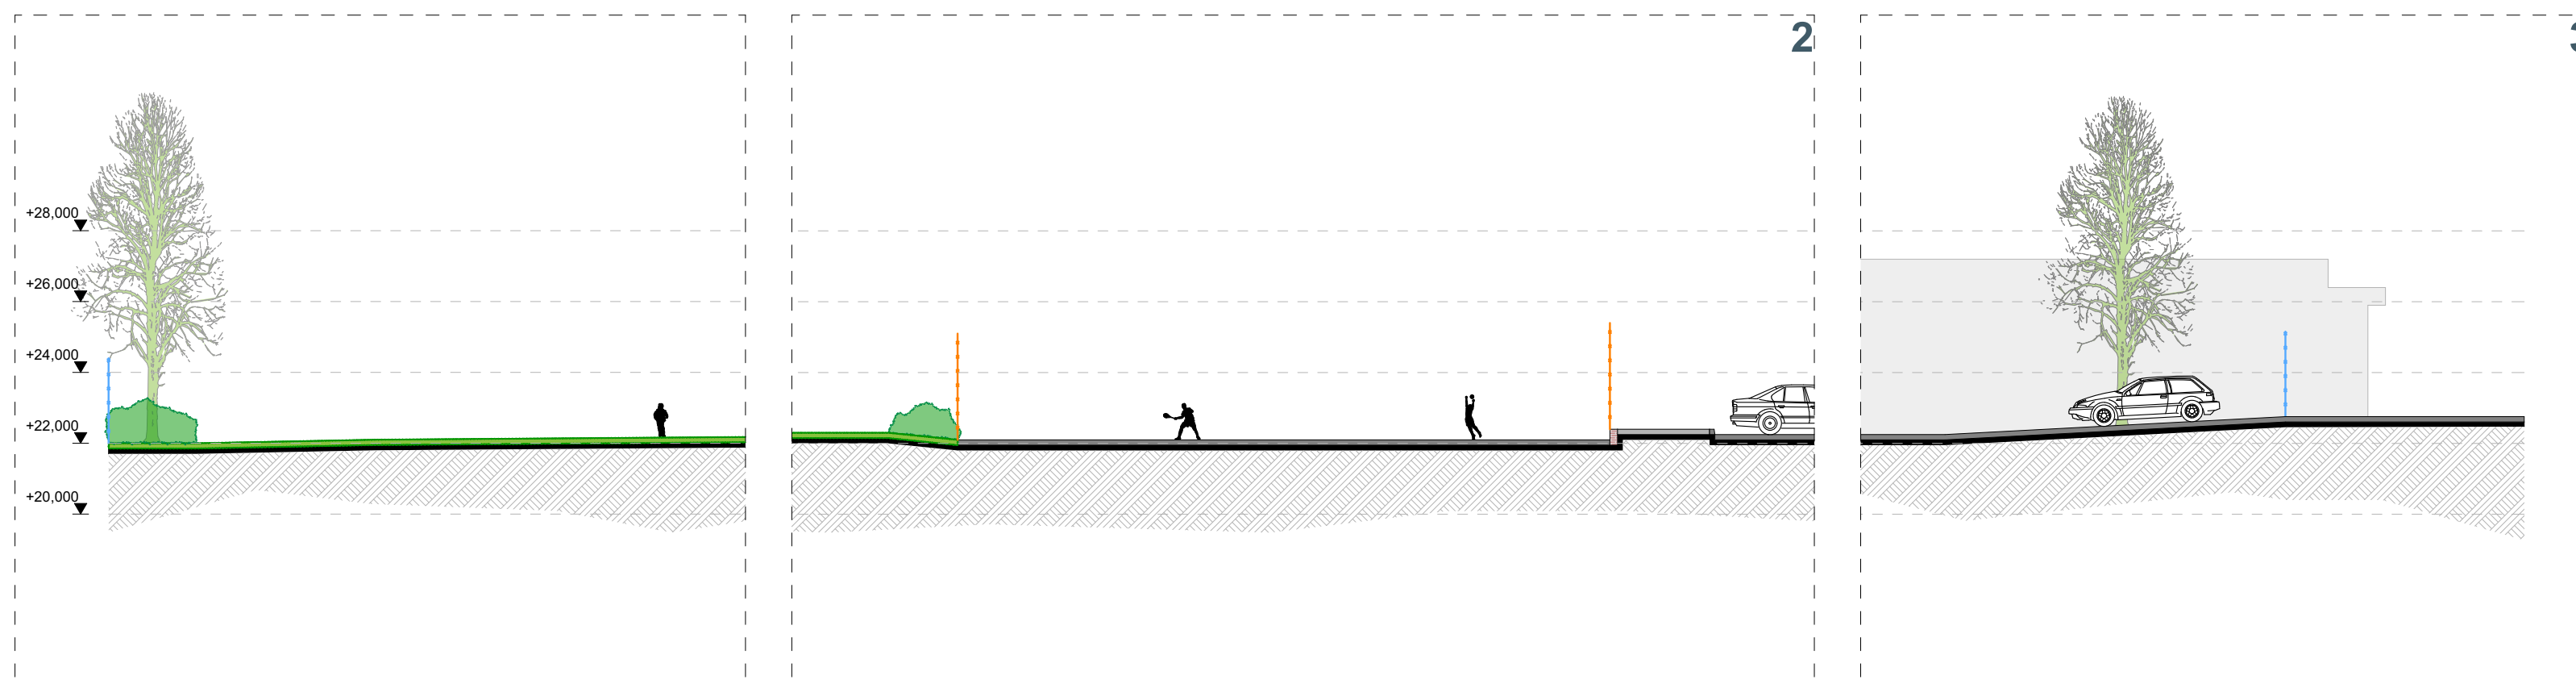

Site Section North-West to South-East (S01)

These site sections were drawn to illustrate the level change across the site, the site falls from the South-East towards the North-West by approximately 7m. To design with these slopes the Pre-School's floor level sits roughly 3m higher than the Primary School's ground floor level.

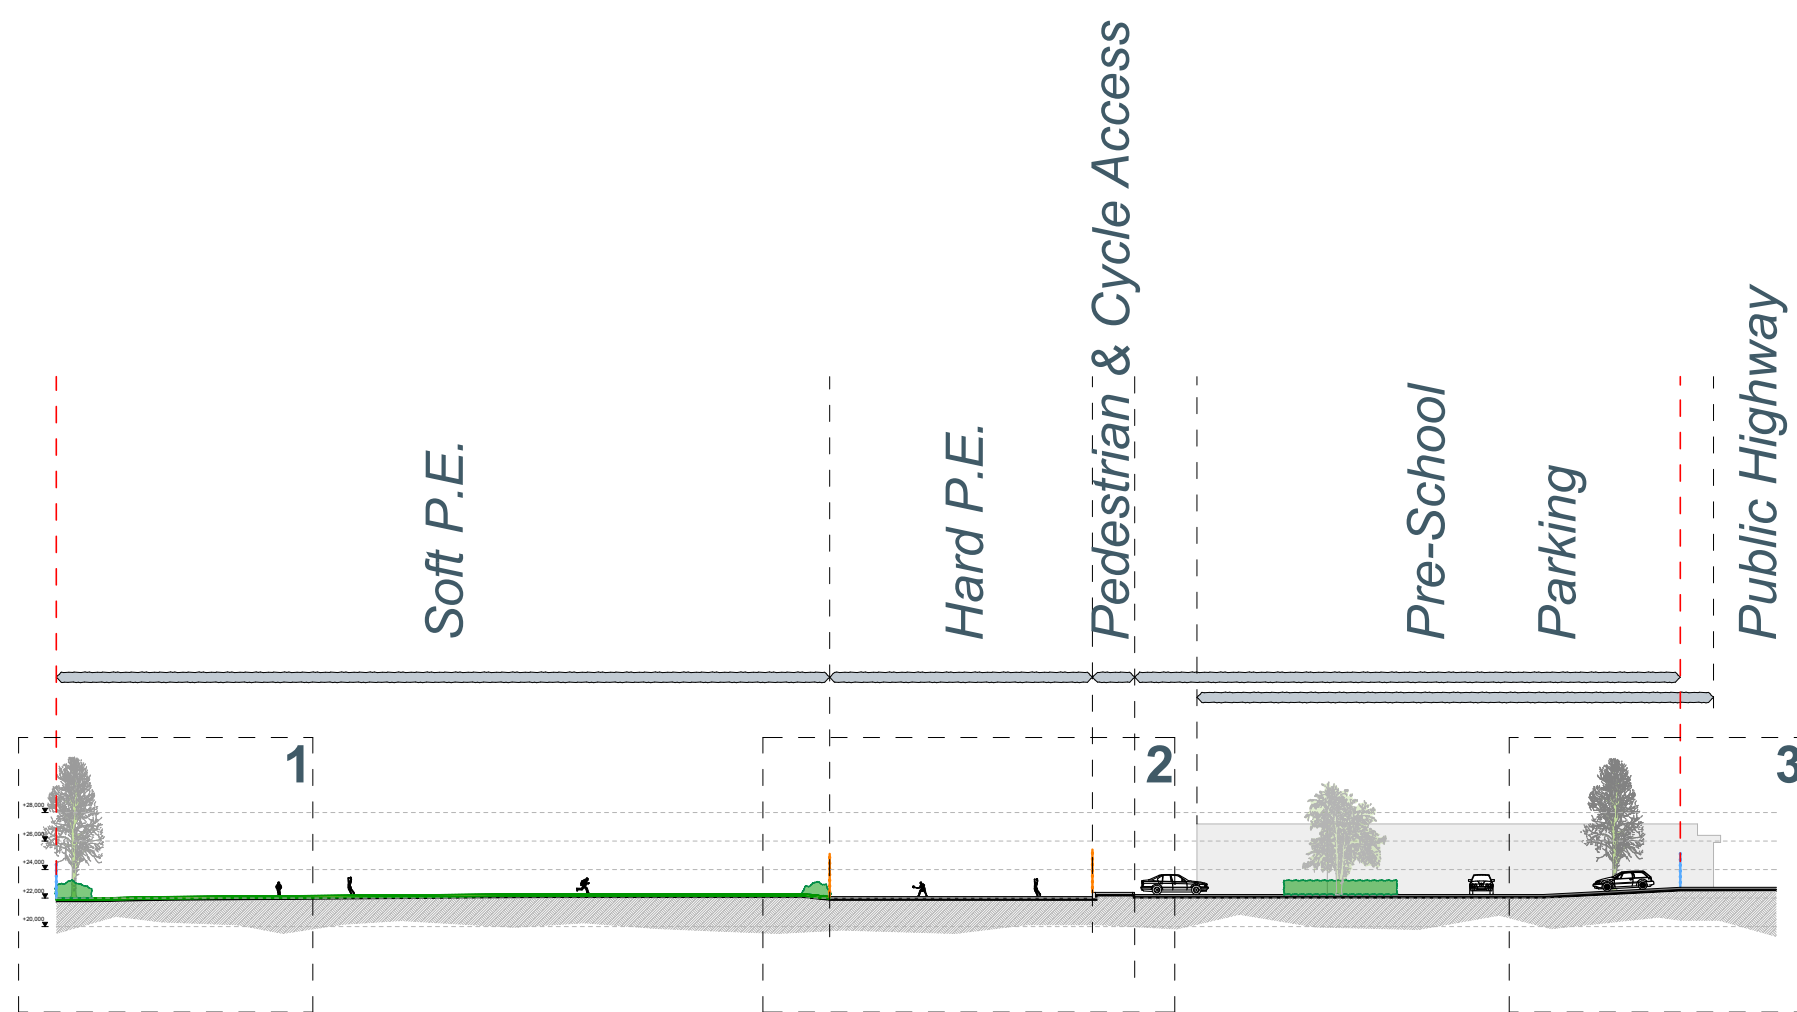

Site Section North-East to South-West (S02)

