


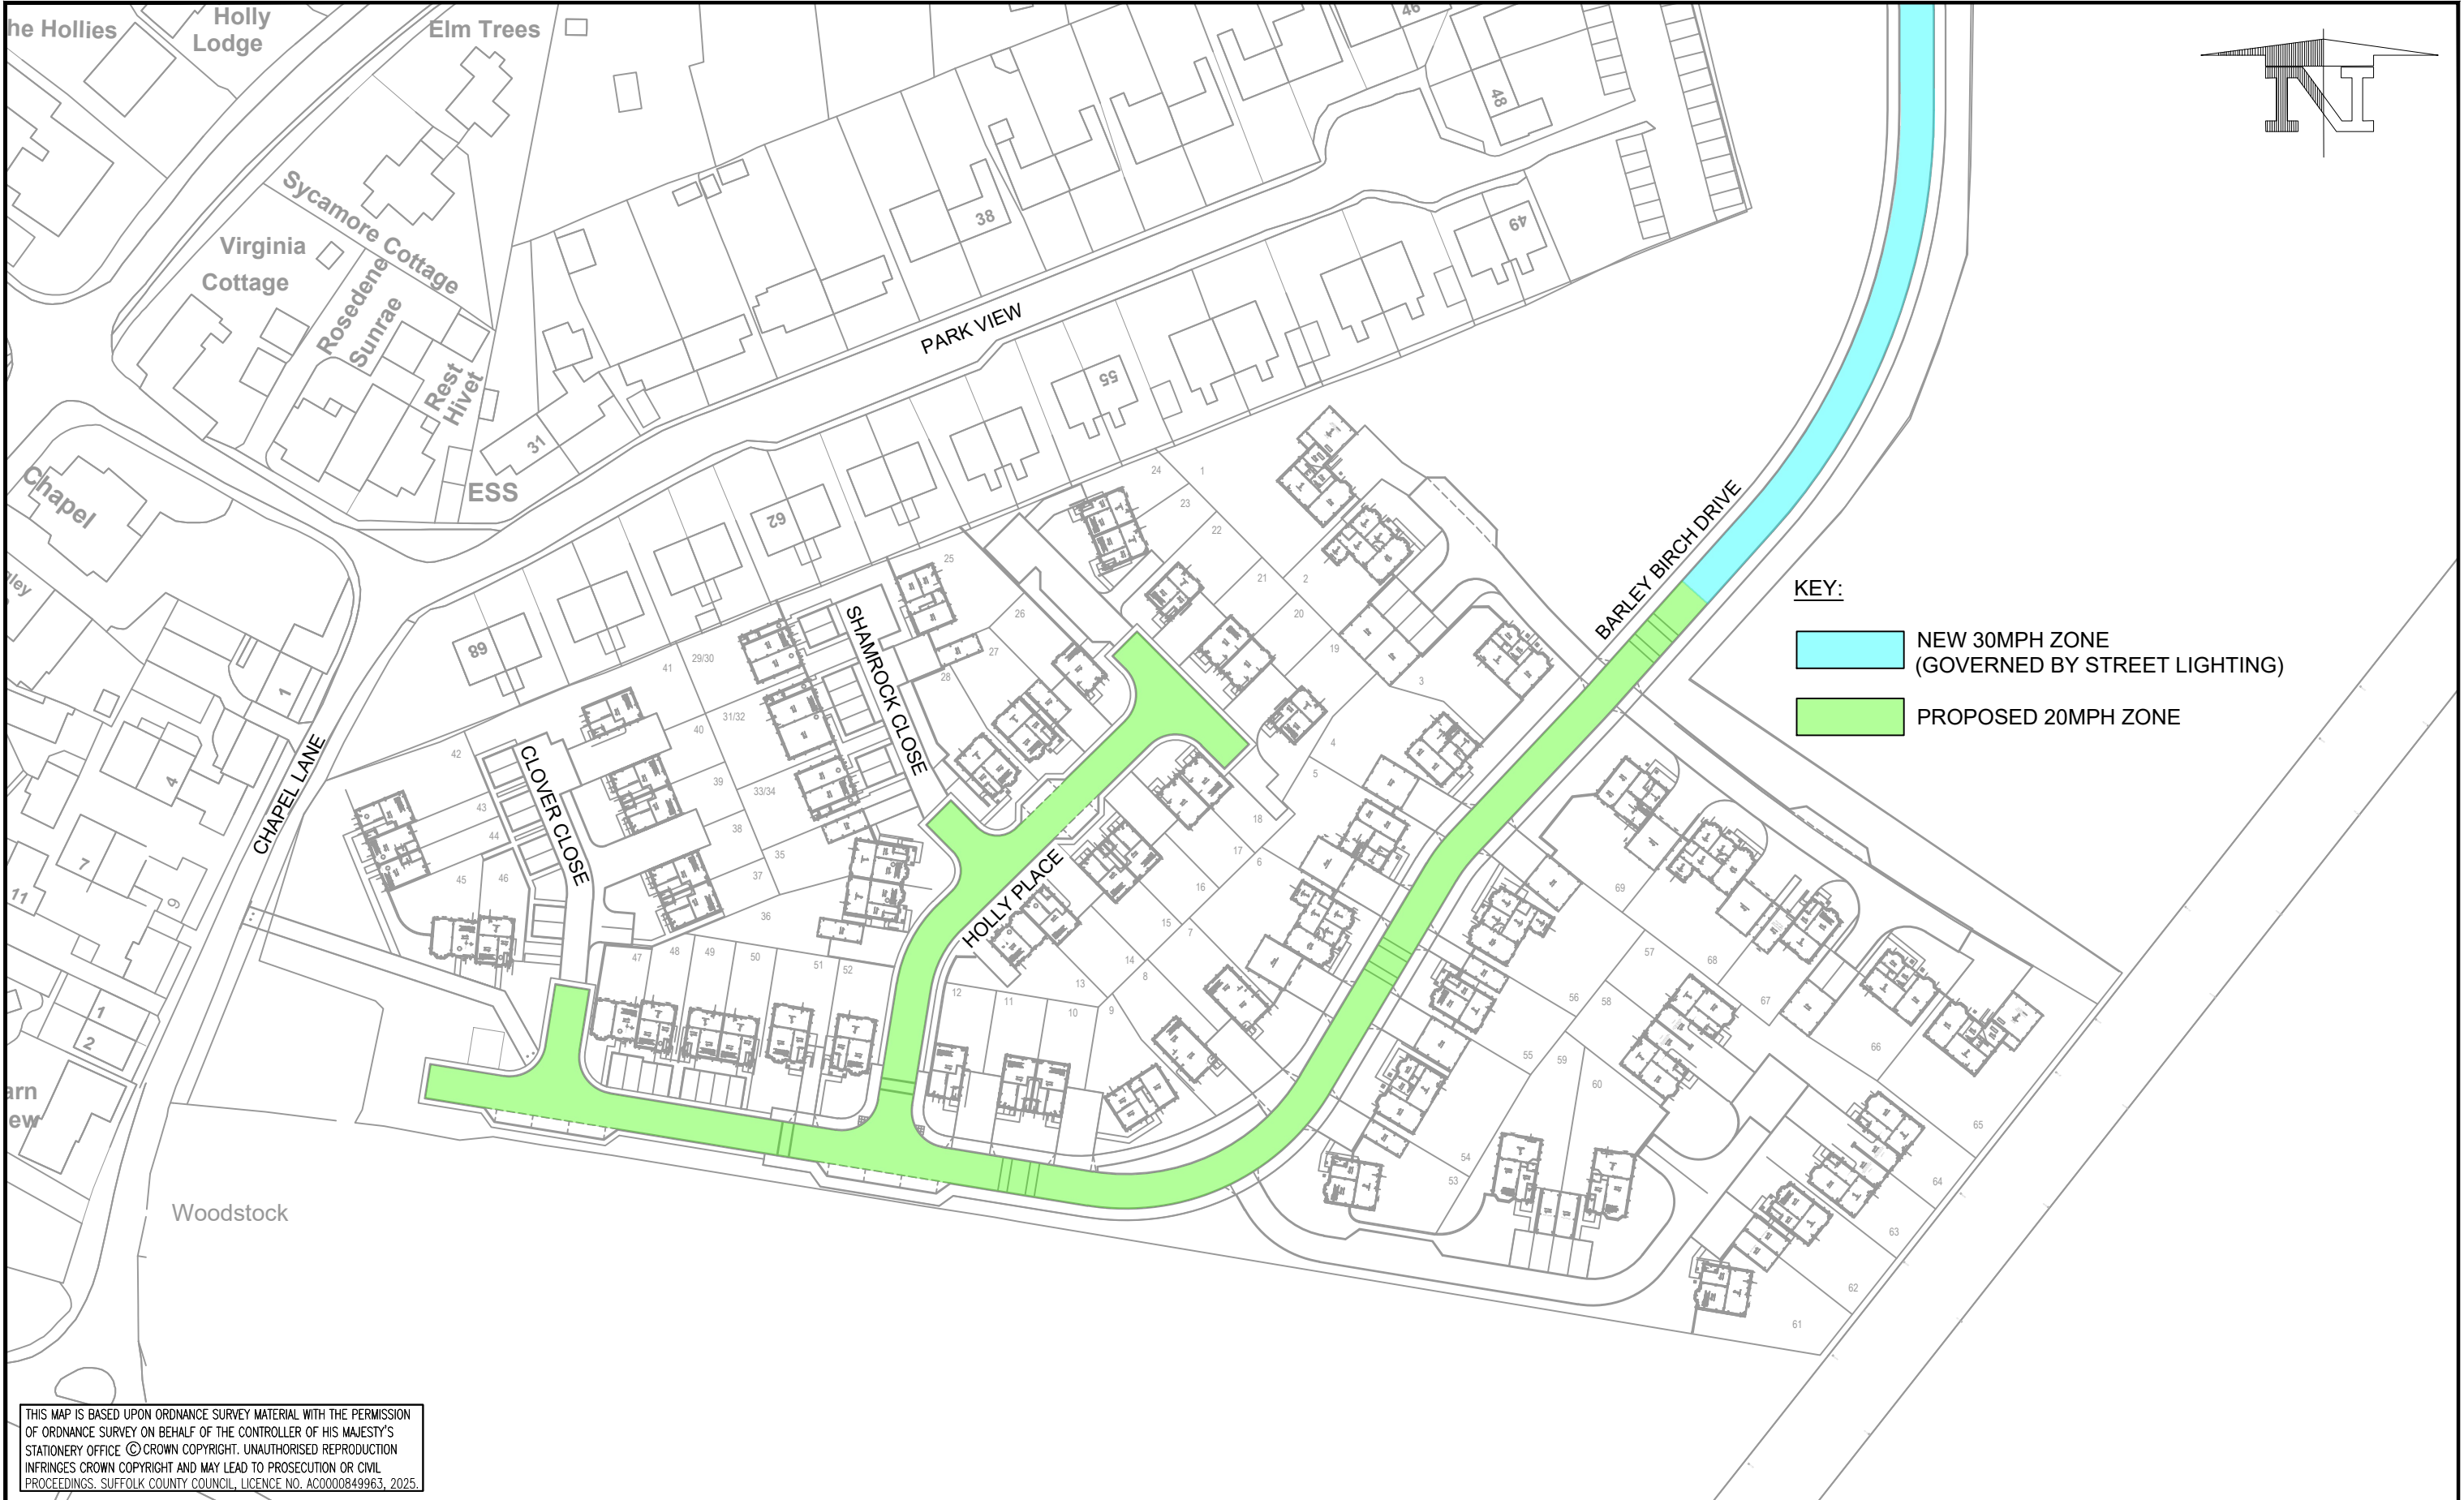

THIS MAP IS BASED UPON ORDNANCE SURVEY MATERIAL WITH THE PERMISSION OF ORDNANCE SURVEY ON BEHALF OF THE CONTROLLER OF HIS MAJESTY'S STATIONERY OFFICE ©CROWN COPYRIGHT. UNAUTHORISED REPRODUCTION INFRINGES CROWN COPYRIGHT AND MAY LEAD TO PROSECUTION OR CIVIL PROCEEDINGS. SUFFOLK COUNTY COUNCIL, LICENCE NO. AC0000849963, 2025.



Working together to build a positive legacy for Suffolk

Phoenix House, 3 Goddard Road, Ipswich, Suffolk, IP1 5NP
Highways enquiries : 0345 606 6271, www.suffolk.gov.uk/highways

Follow us on social media

Report a fault highwaysreporting.suffolk.gov.uk

What's happening in my area? <https://one.network>

REVISION(S)				PROJECT TITLE BOTESDALE BENNETT HOMES DEVELOPMENT SPEED LIMIT ORDER	ORIGINATOR	CHECKER	DESIGNER	REVIEWER
					JP	JP	LB	-
					SCALE(S) ORIGINAL SIZE A3 1:1000		DATE APR 25	
				DRAWING TITLE	DRAWING NUMBER			REVISION
DESCRIPTION				TRO CONSULTATION PLAN	DRBSLO / CP / 001			A

Plot date 16/04/2025