


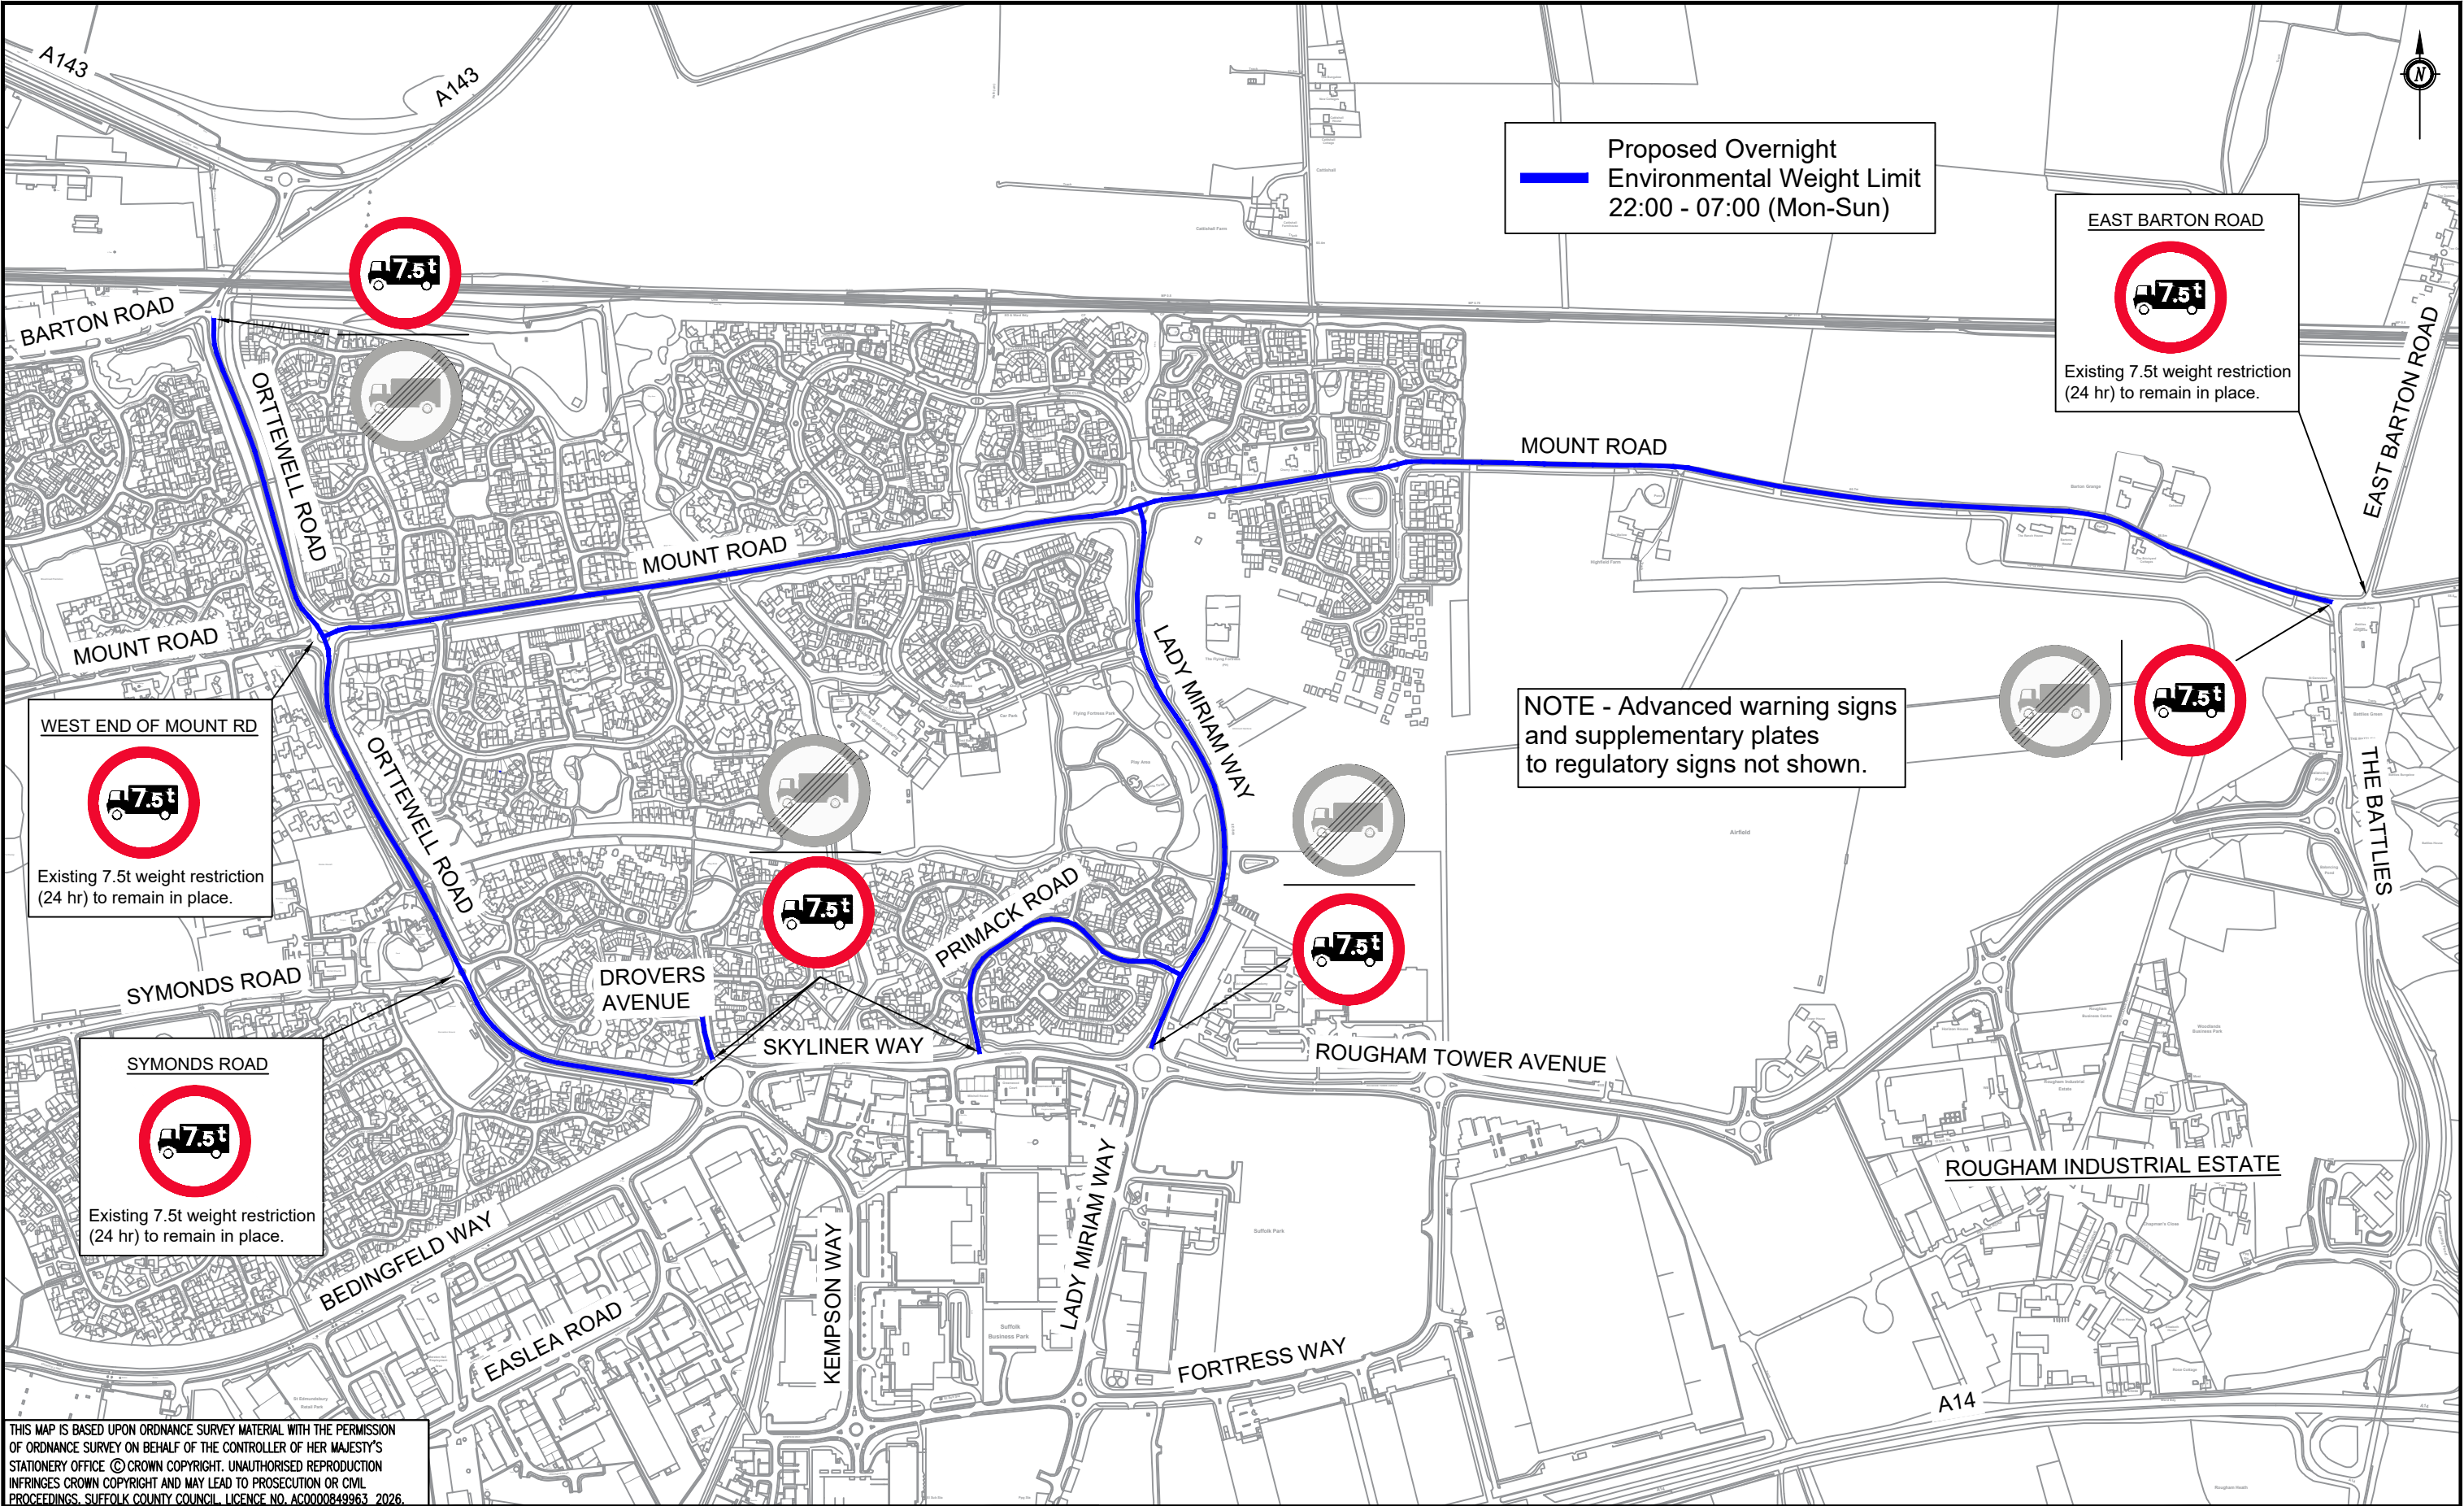

 Working together to build a positive legacy for Suffolk Phoenix House, 3 Goddard Road, Ipswich, Suffolk IP1 5NP Highways enquires: 0345 606 6171 www.suffolk.gov.uk/highways     follow us on social media  report a fault highwaysreporting.suffolk.gov.uk  what's happening in my area? https://www.suffolk.gov.uk/highways/what-is-happening

CLIENT

REVISION(S)

Drovers Avenue extent amended

01JanDS

PROJECT TITLE

Proposed 7.5t Environmental Weight Restriction
Orttewell Road and Mount Road
Bury St. Edmunds

ORIGINATOR

DS

CHECKER

PW

DESIGNER

DS

REVIEWER

LB

SCALE(S)

ORIGINAL SIZE A3

DATE

January 2026

DRAWING TITLE

Overview

DRAWING NUMBER

LA270095/01

REVISION

01

DESCRIPTION

REV.

DATE

INTL.

Plot date 14/01/2026