

LEGend

Existing Double Yellow Line

Existing parking Bay

Existing Bus Stop/Stand

Existing Lamp Column

Existing Traffic Lights

Existing Sign on Traffic Lights

Existing Sign/Post

Existing sign on lamp column

Existing Bus Stop

Existing Low Level Sign

Existing Sign/Double Post

Proposed Sign/post

Free parking Bay

Loading Bay

Disabled and Loading Bay, and Taxi Rank

Taxi Rank

Taxi Rank and PHV'S

0	---	Work in progress	---	---	---
Rev	Date	Description	Drn	Chk	App
This drawing has been specifically prepared to meet the requirements of the named client and may contain design and innovative features which differ from conventional design standards.					

PROJECT CENTRE

www.marstonholdings.co.uk/projectcentre

Client

Suffolk County Council

Project

SUFFOLK COUNTRY COUNCIL

IPSWICH

Drawing Title

EXISTING INVENTORY

UPPER BROOK STREET

SHEET 3 OF 12


Drawing Status

FOR INFORMATION

Drawn	Designed	Date	Scale	Size
MS	---	OCT-2022	1:500	A3

Drawing No.	Rev
1000008596-2-SK01-SIGNS A-03	0

G:\Project Centre\Project-BST\1000008596 - Suff TMA PT6 Support\2 Project Delivery\4 Drawings And Graphics\CAD\2 Drawing\1000008596-2-SK01-SIGNS A.dwg

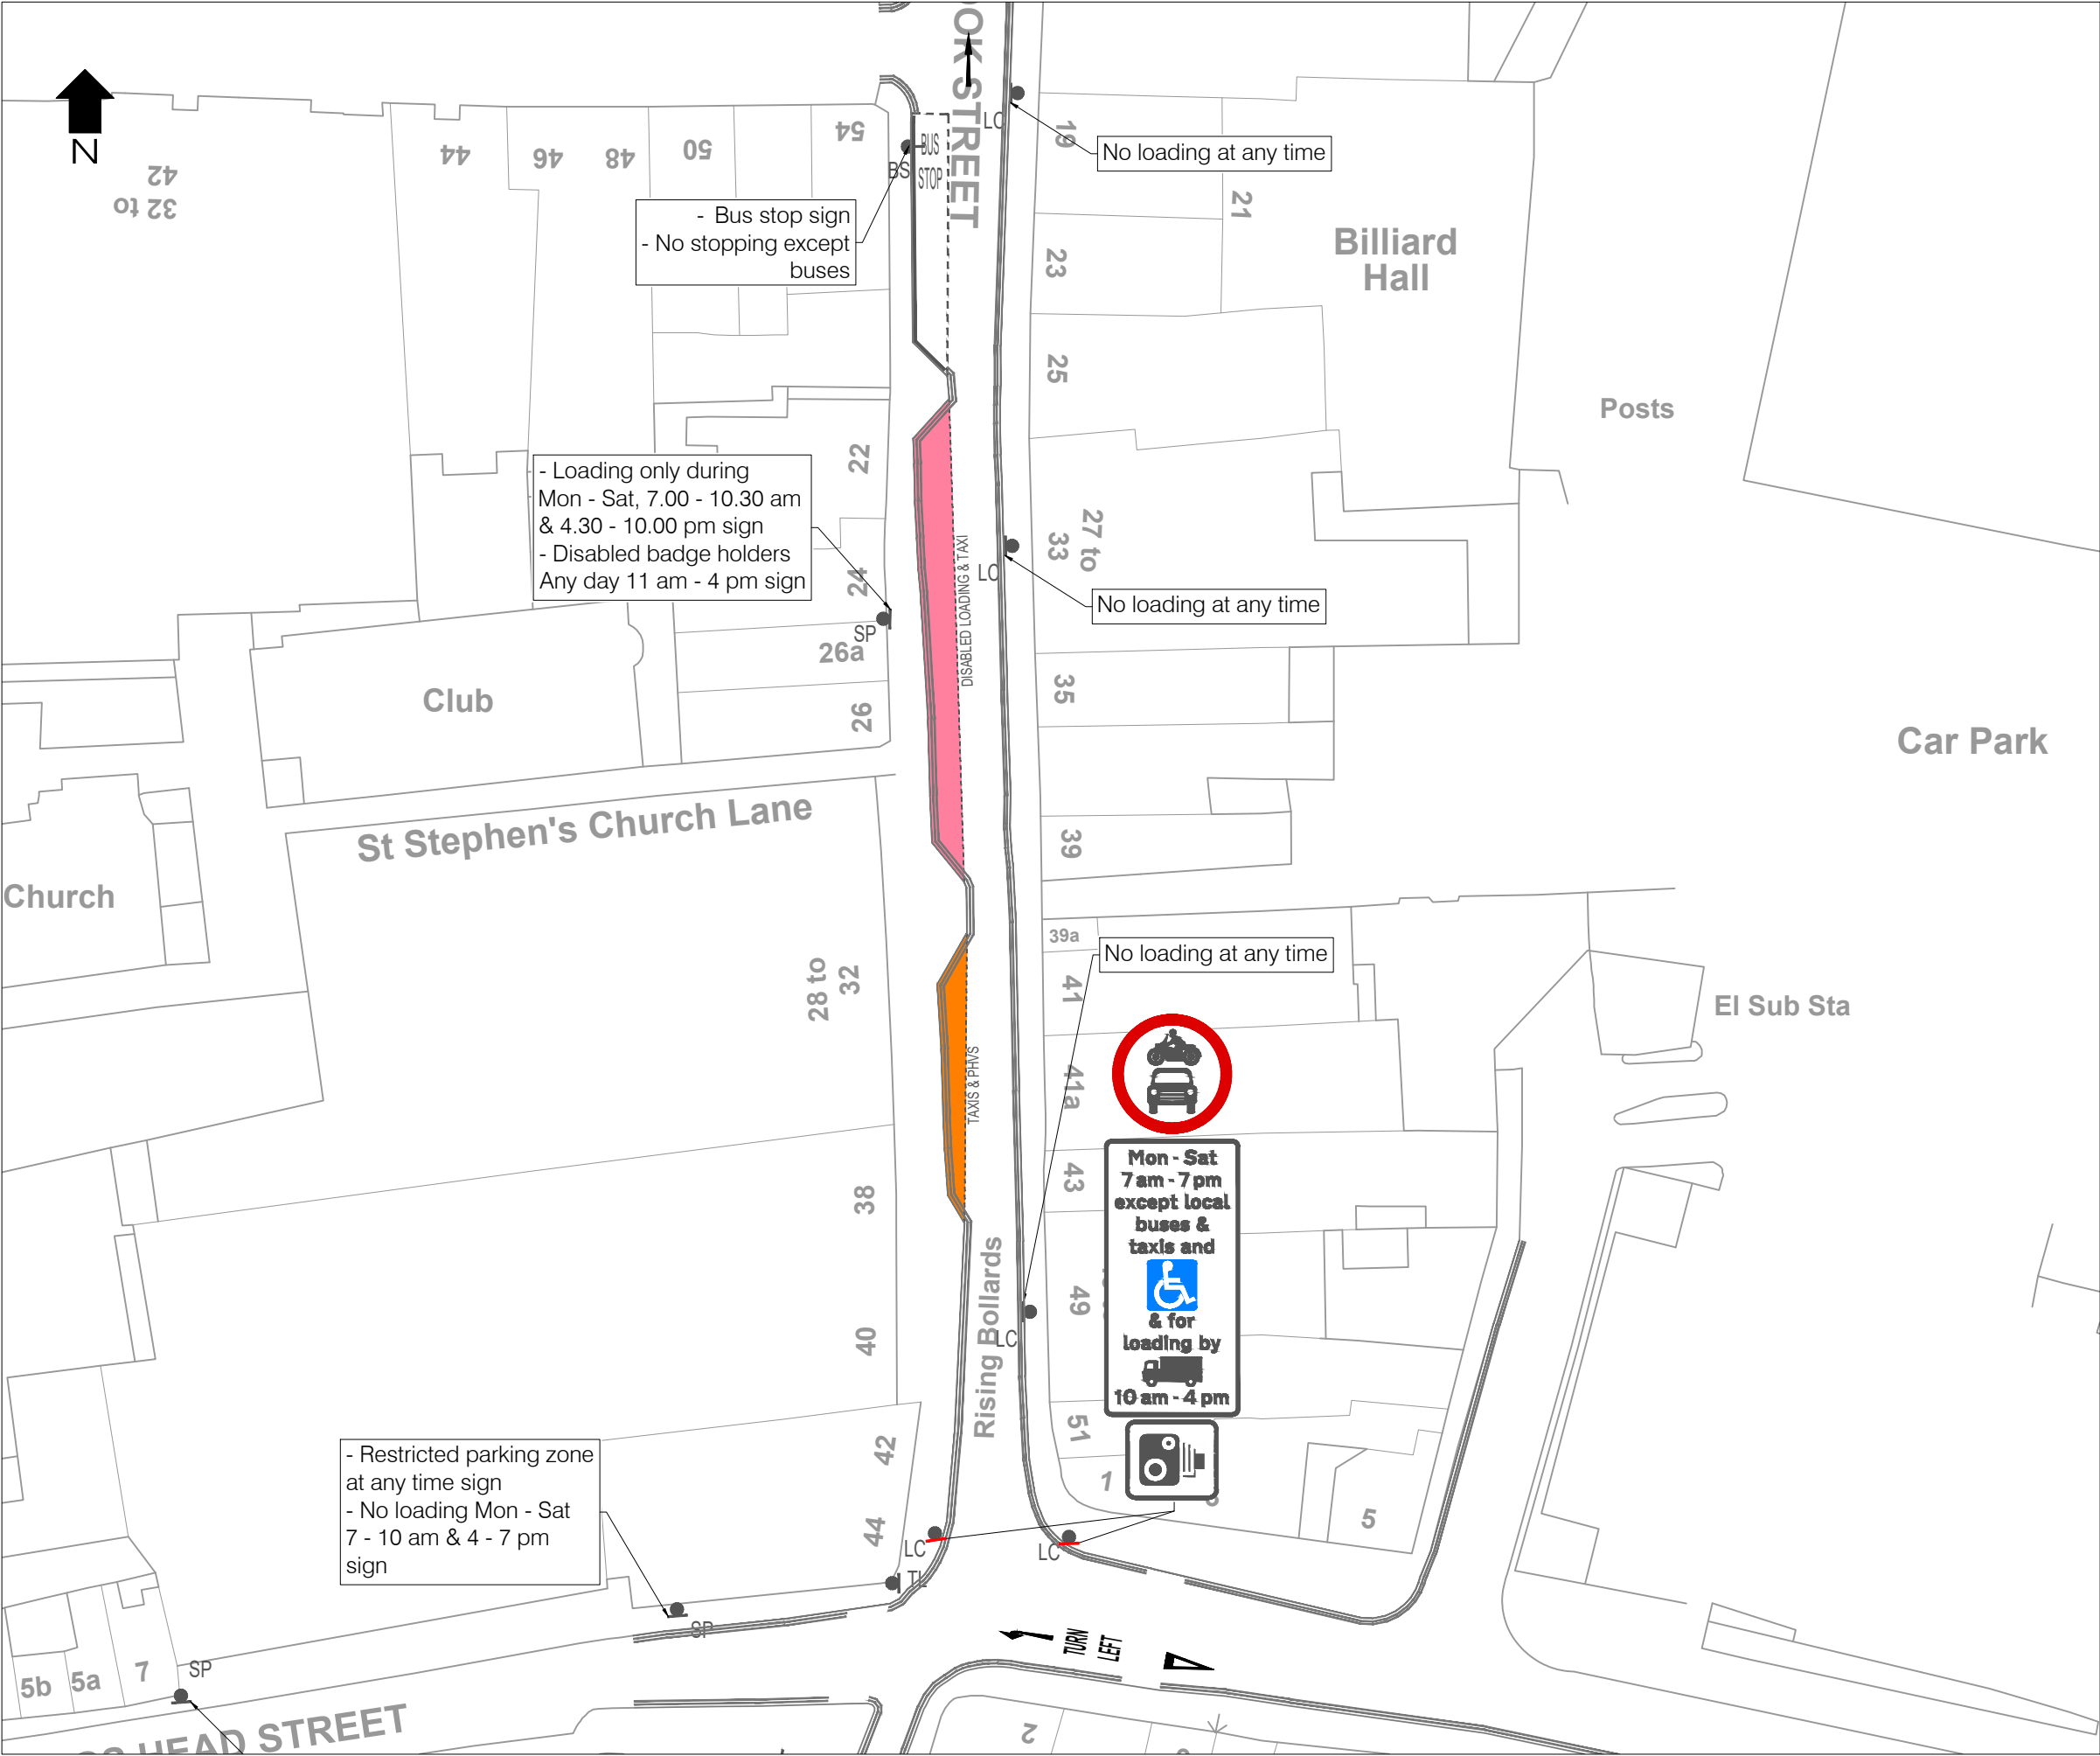

LEGend

- Existing Double Yellow Line
- Existing parking Bay
- Existing Bus Stop/Stand
- Existing Lamp Column
- Existing Traffic Lights
- Existing Sign on Traffic Lights
- Existing Sign/Post
- Existing sign on lamp column
- Existing Bus Stop
- Existing Low Level Sign
- Existing Sign/Double Post
- Proposed Sign/post
- Free parking Bay
- Loading Bay
- Disabled and Loading Bay, and Taxi Rank
- Taxi Rank
- Taxi Rank and PHV'S

0	---	Work in progress	---	---	---
Rev	Date	Description	Drn	Chk	App
This drawing has been specifically prepared to meet the requirements of the named client and may contain design and innovative features which differ from conventional design standards.					

PROJECT CENTRE

www.marstonholdings.co.uk/projectcentre

Client **Suffolk County Council**


Project SUFFOLK COUNTRY COUNCIL
IPSWICH

Drawing Title EXISTING INVENTORY
UPPER BROOK STREET
SHEET 4 OF 12

Drawing Status **FOR INFORMATION**

Drawn	Designed	Date	Scale	Size
MS	---	OCT-2022	1:500	A3

Drawing No.	Rev
1000008596-2-SK01-SIGNS A-04A	0

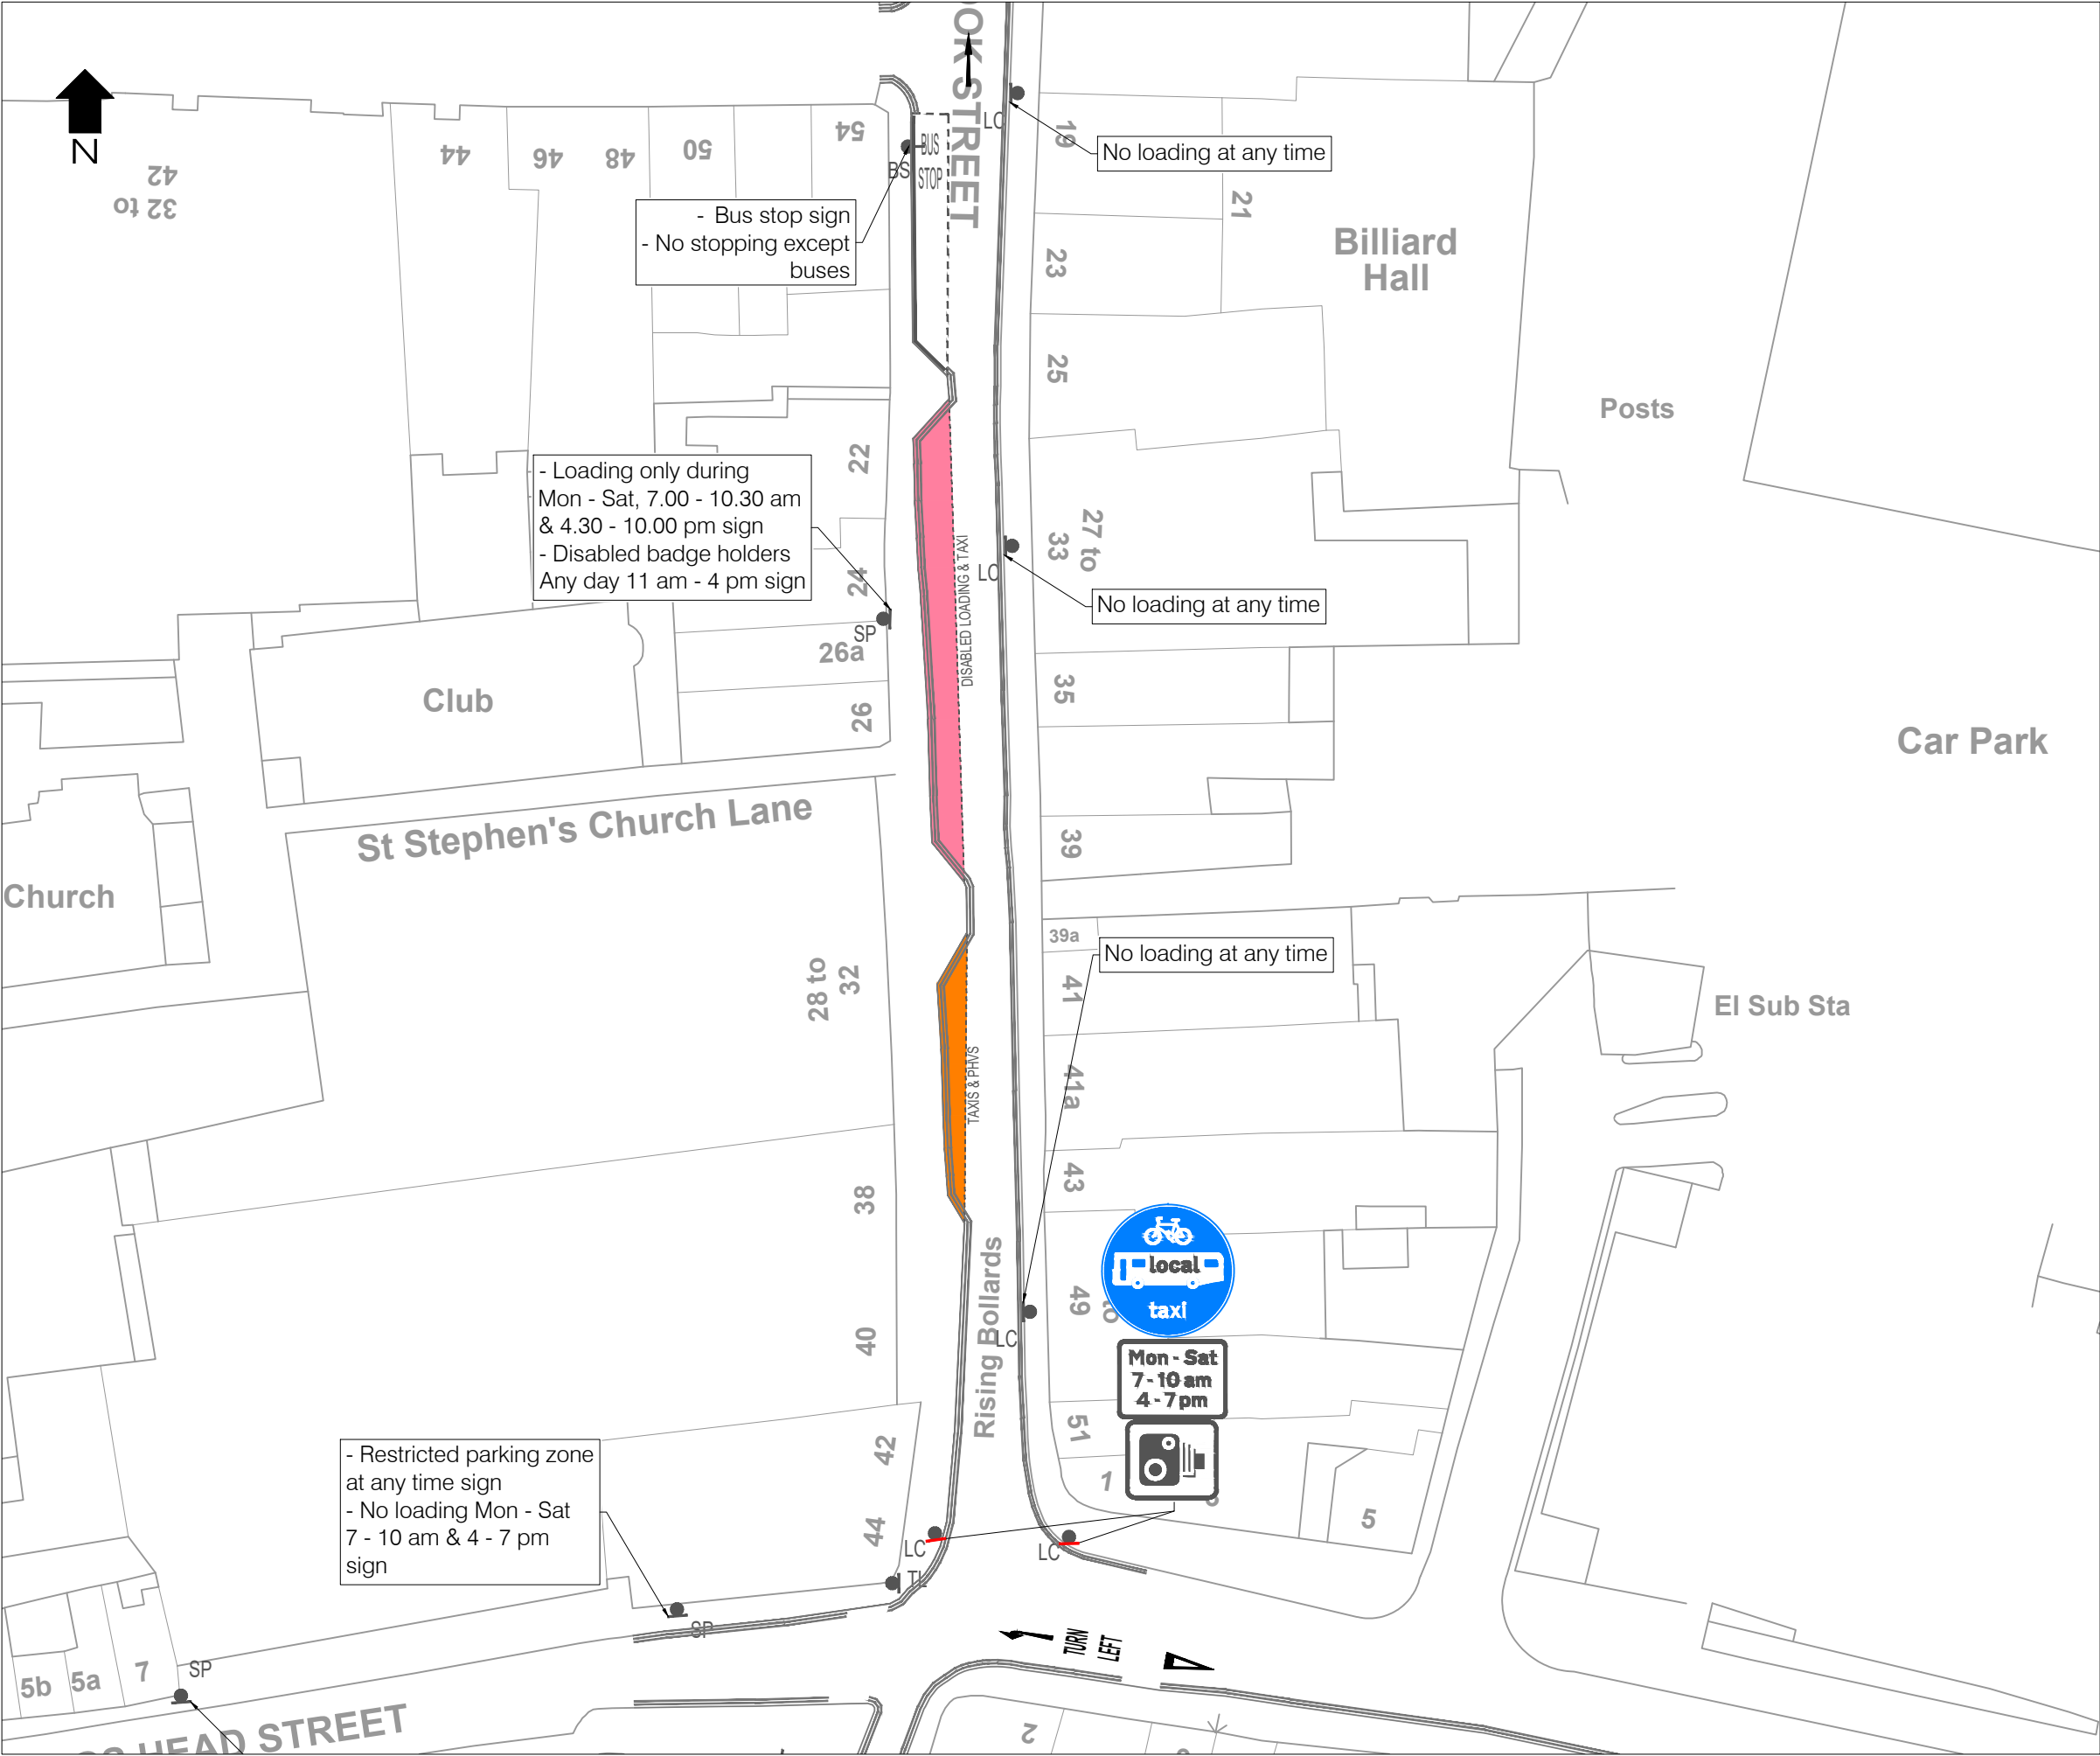

LEGend

- Existing Double Yellow Line
- Existing parking Bay
- Existing Bus Stop/Stand
- Existing Lamp Column
- Existing Traffic Lights
- Existing Sign on Traffic Lights
- Existing Sign/Post
- Existing sign on lamp column
- Existing Bus Stop
- Existing Low Level Sign
- Existing Sign/Double Post
- Proposed Sign/post
- Free parking Bay
- Loading Bay
- Disabled and Loading Bay, and Taxi Rank
- Taxi Rank
- Taxi Rank and PHV'S

0	---	Work in progress	---	---	---
Rev	Date	Description	Drn	Chk	App
This drawing has been specifically prepared to meet the requirements of the named client and may contain design and innovative features which differ from conventional design standards.					

www.marstonholdings.co.uk/projectcentre

Client

Project

SUFFOLK COUNTRY COUNCIL
IPSWICH

Drawing Title

EXISTING INVENTORY
UPPER BROOK STREET
SHEET 4 OF 12

Drawing Status

FOR INFORMATION

Drawn	Designed	Date	Scale	Size
MS	---	OCT-2022	1:500	A3

Drawing No.	Rev
1000008596-2-SK01-SIGNS B-04B	0