


File Path C:\Users\Joshua.White\Desktop\Drawing4.dwg

Plot date 12/12/2018

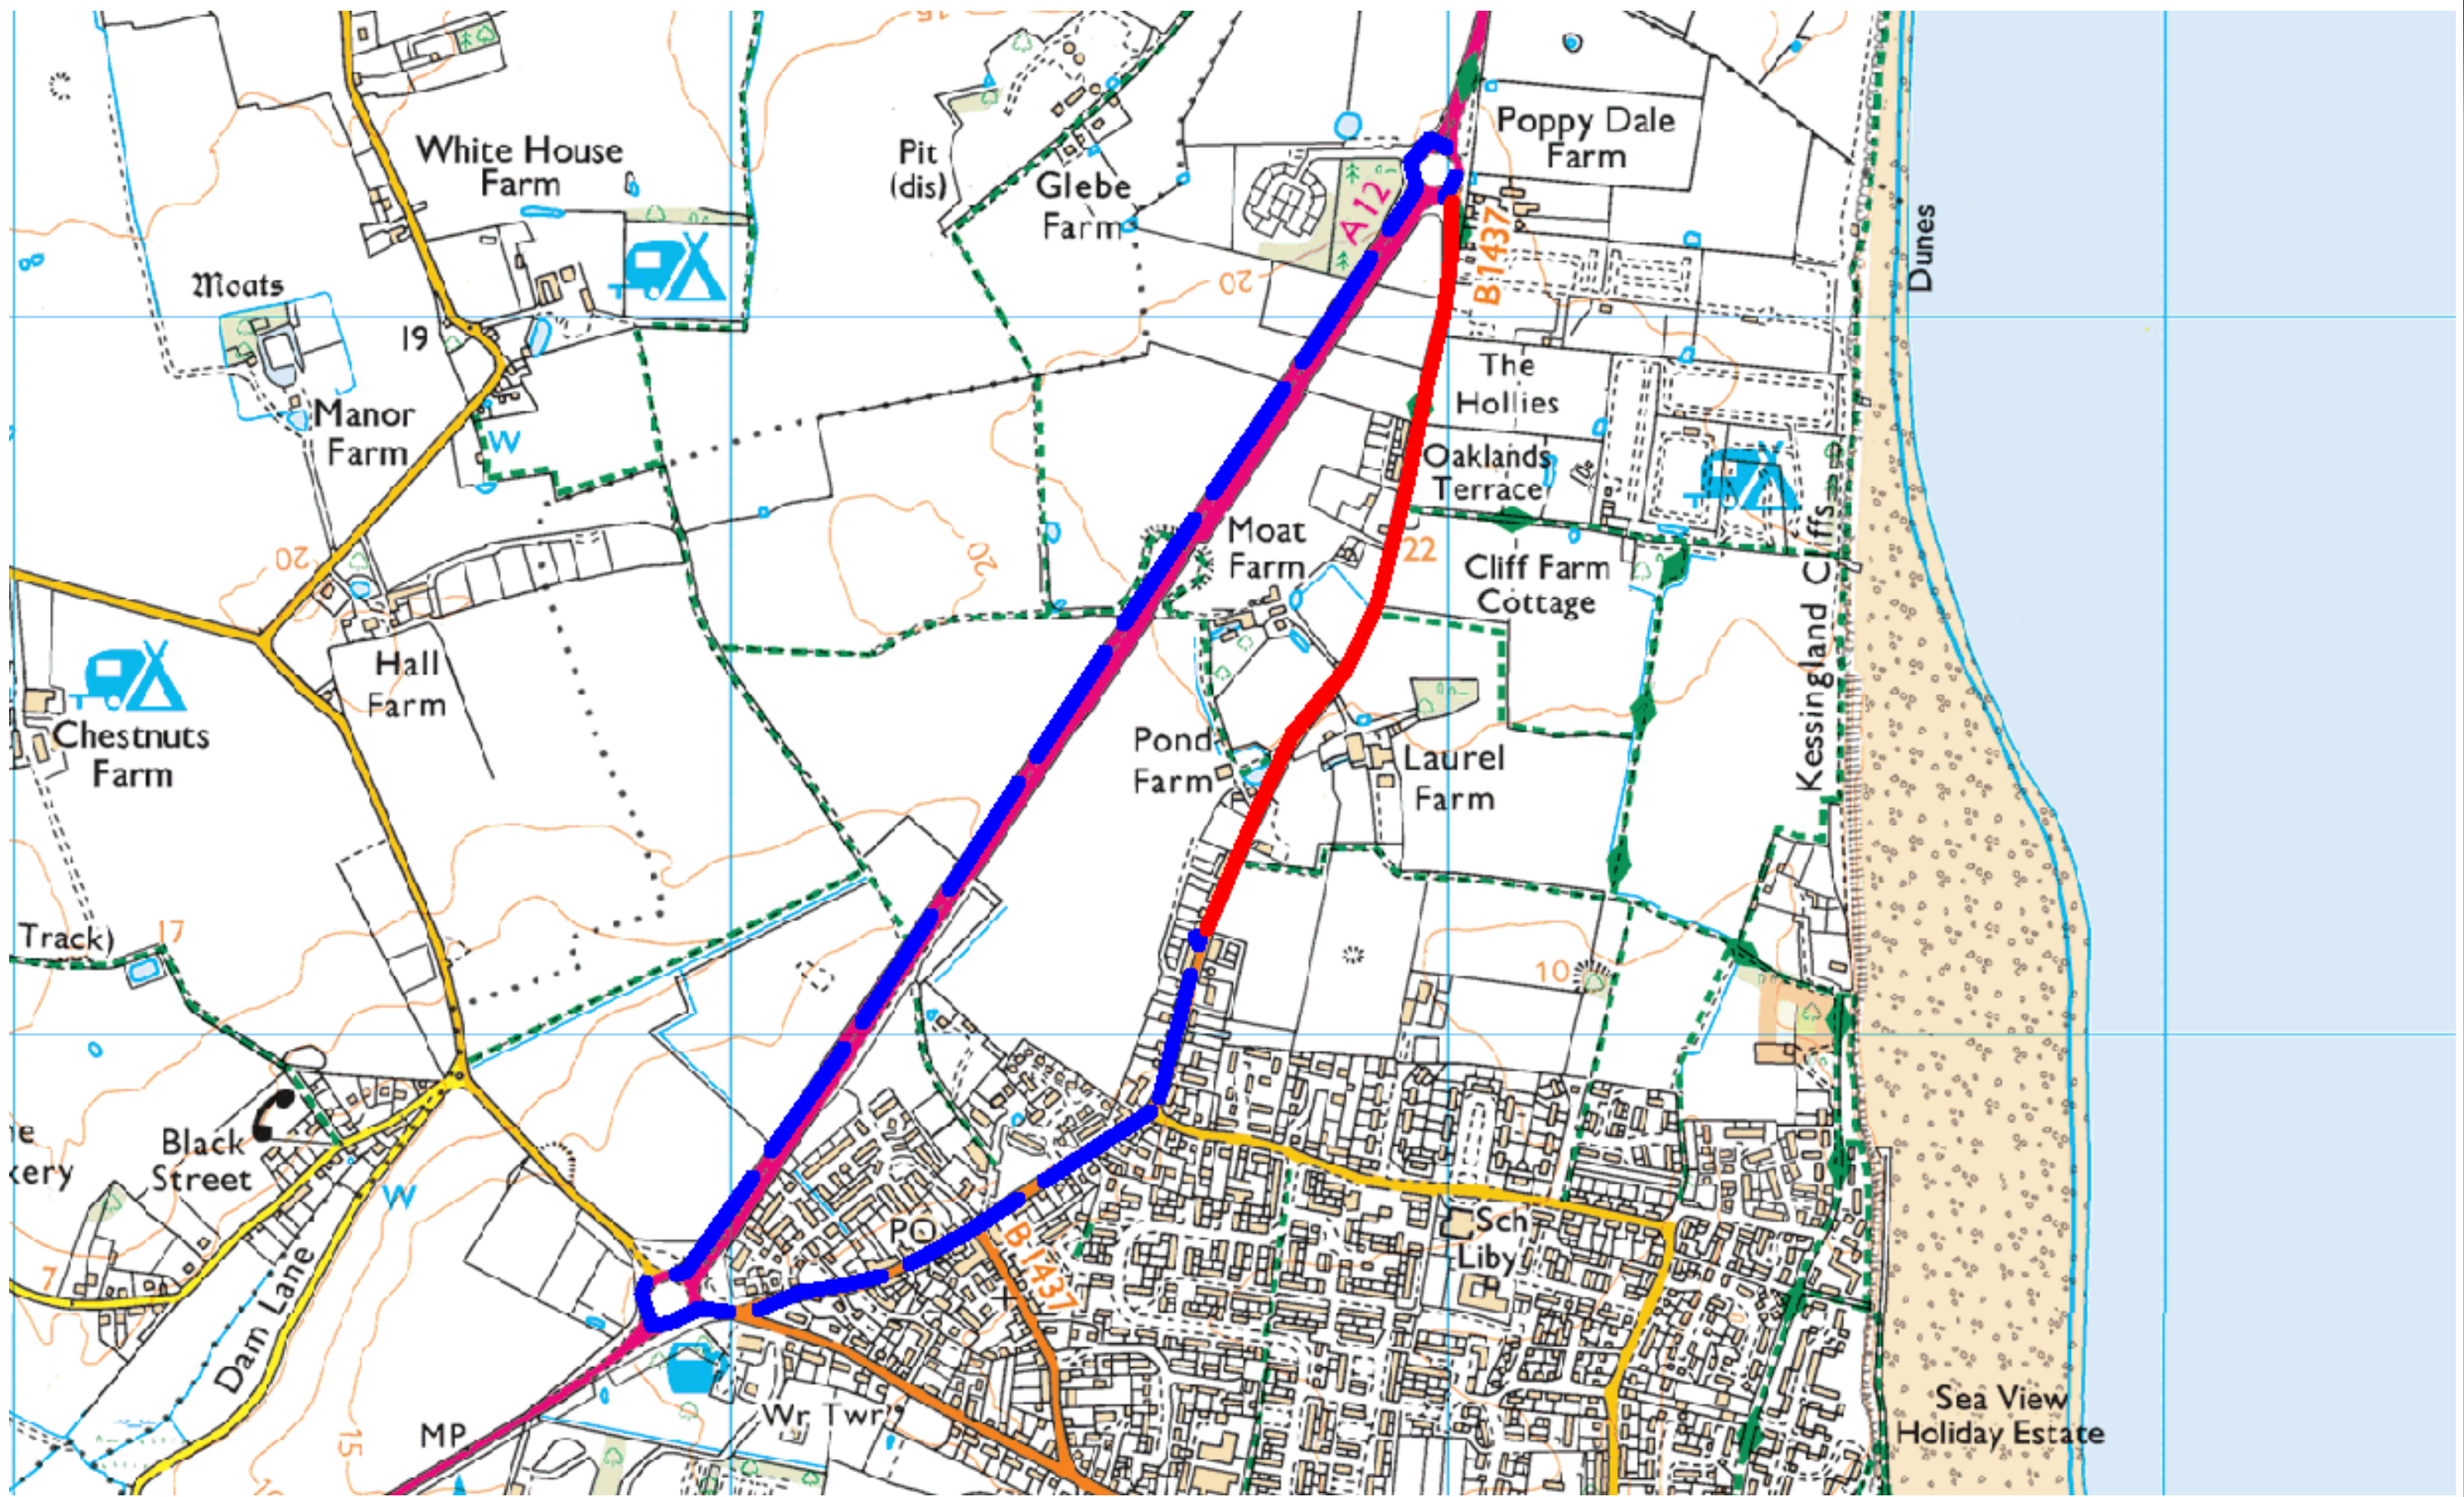

Suffolk Highways
your roads, our business

Mike Thompson & Mark Stevens
 Phoenix House, 3 Goddard Road, Ipswich, Suffolk IP1 5NP.
 Highways enquires: 0345 606 6171 www.suffolk.gov.uk/highways

CLIENT

THIS MAP IS BASED UPON ORDNANCE SURVEY MATERIAL WITH THE PERMISSION OF ORDNANCE SURVEY ON BEHALF OF THE CONTROLLER OF HER MAJESTY'S STATIONERY OFFICE © CROWN COPYRIGHT. UNAUTHORISED REPRODUCTION INFRINGES CROWN COPYRIGHT AND MAY LEAD TO PROSECUTION OR CIVIL PROCEEDINGS. SUFFOLK COUNTY COUNCIL, LICENCE NO. 100023395, 2019.

REVISION(S)	REV.	DATE	INTL.
Road Closure - Red Diversion - Blue			

PROJECT TITLE
 Scheme 5923
 B1437 London Road, Kessingland
 Surface Dressing Scheme

DRAWING TITLE
 Road Closure Plan

ORIGINATOR	CHECKER	DESIGNER	REVIEWER
AG	JG	AG	
SCALE(S) ORIGINAL SIZE A3 NTS		DATE 11/01/2021	
DRAWING NUMBER 5923/B1437/200/01			REVISION