


File Path C:\Users\Joshua.White\Desktop\Drawing4.dwg

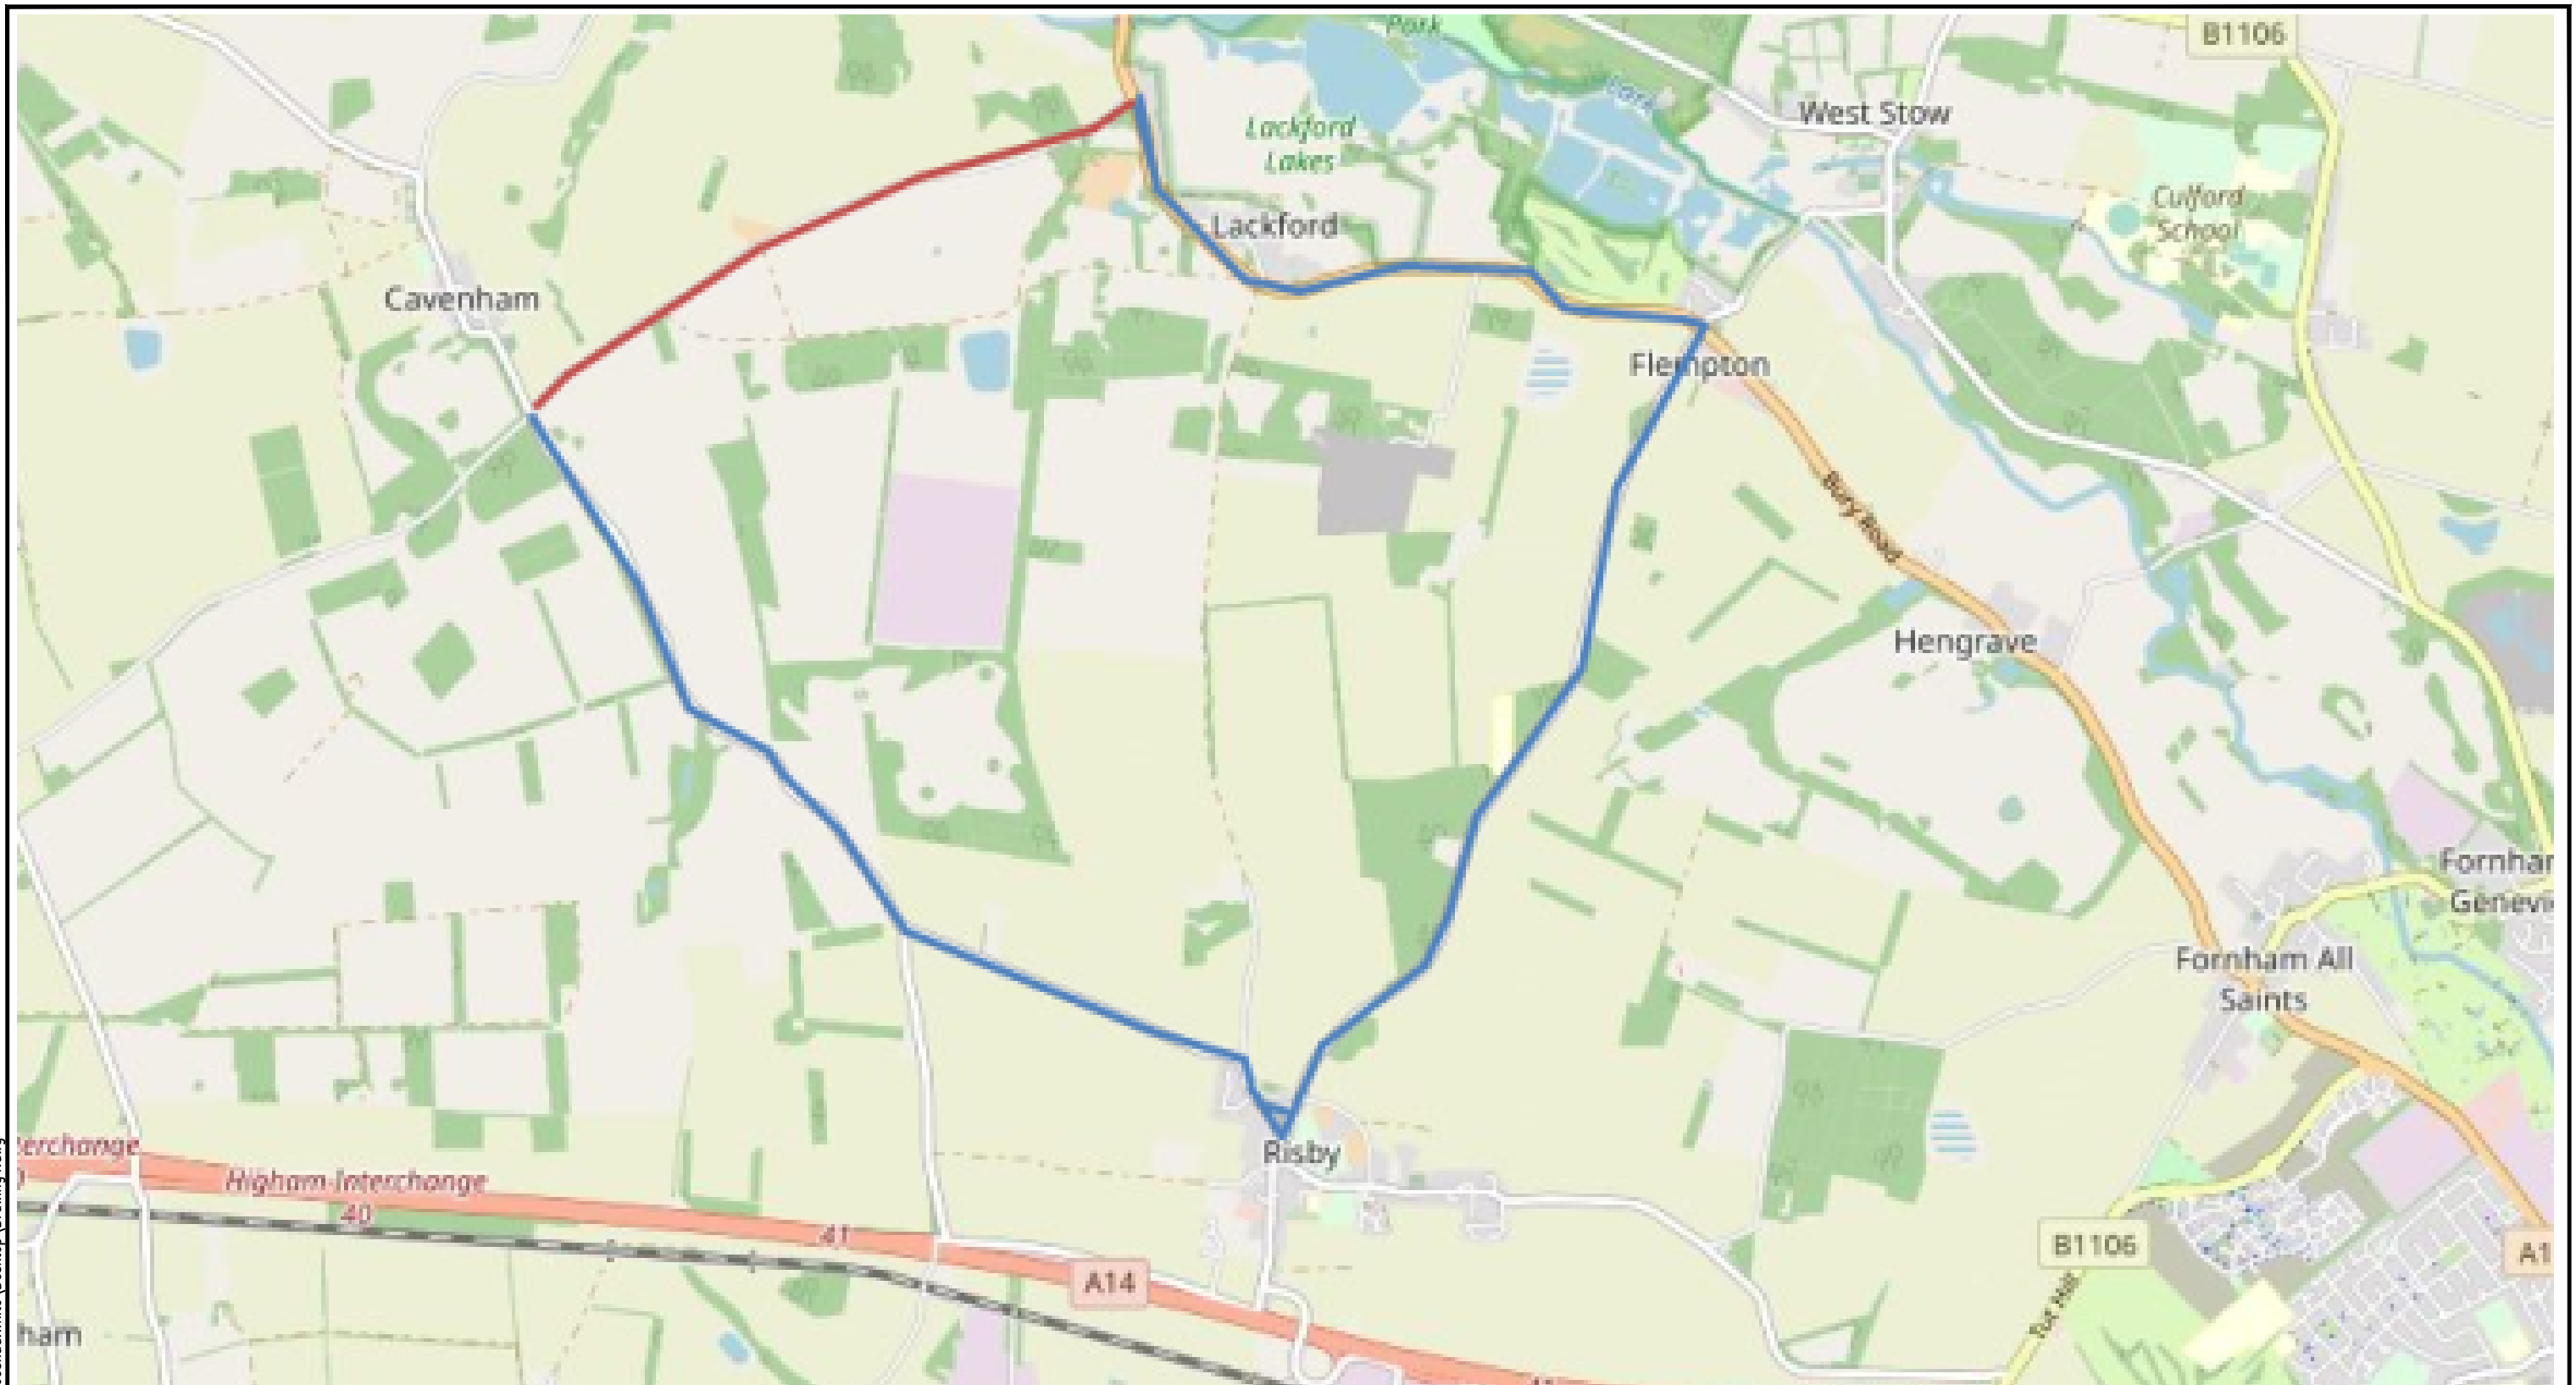

Diversion BLUE Closure RED

Plot date 12/12/2018

Suffolk Highways
your roads, our business

Peter Ingram ~~Mike Thompson & Mark Stevens~~ John Clements
 Phoenix House, 3 Goddard Road, Ipswich, Suffolk IP1 5NP.
 Highways enquires: 0345 606 6171 www.suffolk.gov.uk/highways

CLIENT

THIS MAP IS BASED UPON ORDNANCE SURVEY MATERIAL WITH THE PERMISSION OF ORDNANCE SURVEY ON BEHALF OF THE CONTROLLER OF HER MAJESTY'S STATIONERY OFFICE © CROWN COPYRIGHT. UNAUTHORISED REPRODUCTION INFRINGES CROWN COPYRIGHT AND MAY LEAD TO PROSECUTION OR CIVIL PROCEEDINGS. SUFFOLK COUNTY COUNCIL, LICENCE NO. 100023395, 2019.

REVISION(S)	REV.	DATE	INTL.
grid ref. 574320,267880m to 578870,270760m			
Postcode- IP28 6HN			
DESCRIPTION	REV.	DATE	INTL.

PROJECT TITLE	DRAWING TITLE
Scheme 6559 C626 Icknield Road CAVENHAM Surface Dressing Scheme	Road closure plan PH 2

ORIGINATOR	CHECKER	DESIGNER	REVIEWER
JG	JG	IW	
SCALE(S)	ORIGINAL SIZE A3	DATE	
NTS		22/03/2022	
DRAWING NUMBER	REVISION		
6559-C626-000-02			