




KERB TYPE K2 (half batter)

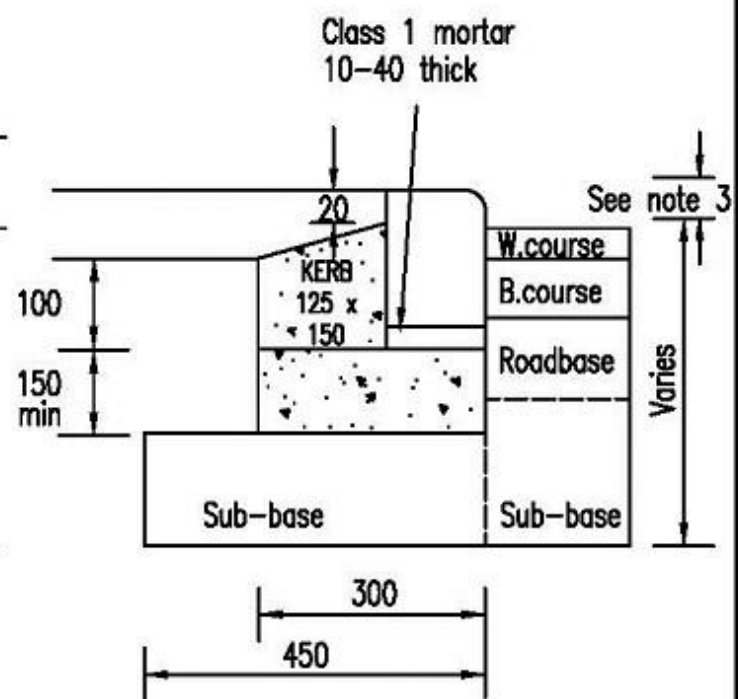

KERB TYPE K3 (bull nose)

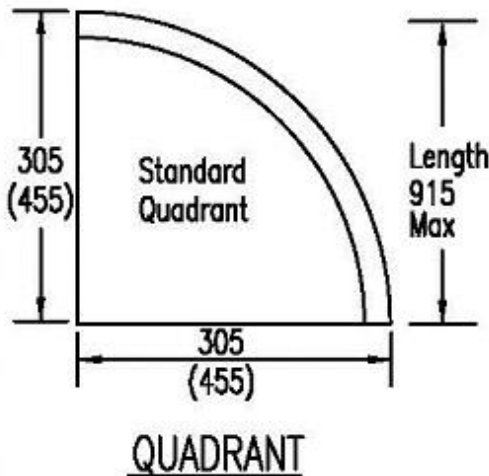

AVAILABLE KERB RADII

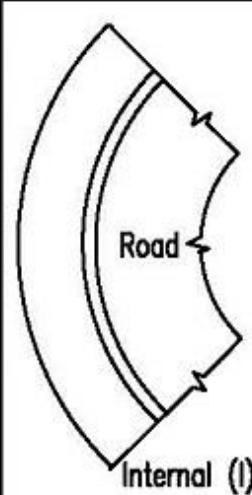

(metres)	
R2	R3
1	-
-	-
3	3
4	4
5	5
6	6
8	8
10	10
12	-




(metres)	
R2	R3
1	-
2	2
3	3
4	4
5	5
6	6
8	8
10	10
12	-


KERB TYPE R2 (half batter) R3 (bull nose)

NOTES

1. Concrete bed to be mechanically vibrated and the surface roughened to provide a key for backing.
2. The mortar bed may be omitted if method of laying kerbs direct onto wet concrete is approved by the Engineer. The backing concrete must be placed within one hour of laying the concrete bed. All concrete to be Mix ST1.
3. Kerb face to be specified. All kerbs to BS 7263.
4. All dimensions in millimetres unless otherwise stated.

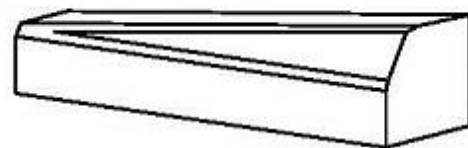

Right Hand Dropper Type DR2 for K3 to K2

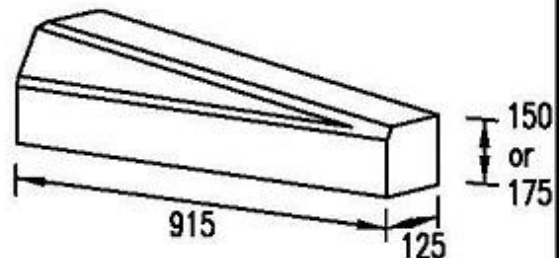

Left Hand Dropper Type DL2 for K3 to K2

KERB TYPE DR & DL 1 and 2

SUFFOLK COUNTY COUNCIL

Revisions	Date	Ini.	No.
New Issue			A
Title block & Radd	03/04	J.G	B
Amended			

TITLE

KERB TYPES

Drawn WS	Ch'd.
Ex'd.	App'd.
Scale N.T.S.	Date 5/02
Drg. No. 10/101B	