


2 No. 127mm. X 150mm. bullnose kerbs to BS7263 laid as section with dropper kerbs each side.

Tactile paving to BS7263 Domes to be aligned in direction of crossing.

127mm. X 254mm. BS7263 HB2 100mm. face 125mm. on Local Distributor Roads.

50mm. X 150mm. Edging BS7263 HB2

NOTE:
TACTILE PAVING LAYOUT SHOWN IS INDICATIVE & MAY DIFFER WHERE VISIBILITY SPLAYS, TYPES OF CROSSING POINT OR JUNCTION LAYOUTS VARY. REFER TO LATEST GUIDANCE NOTES TO DESIGN ACCORDINGLY.
FALL ON CROSSING AREA TO NOT EXCEED 1 IN 12 ACROSS FOOTWAY.

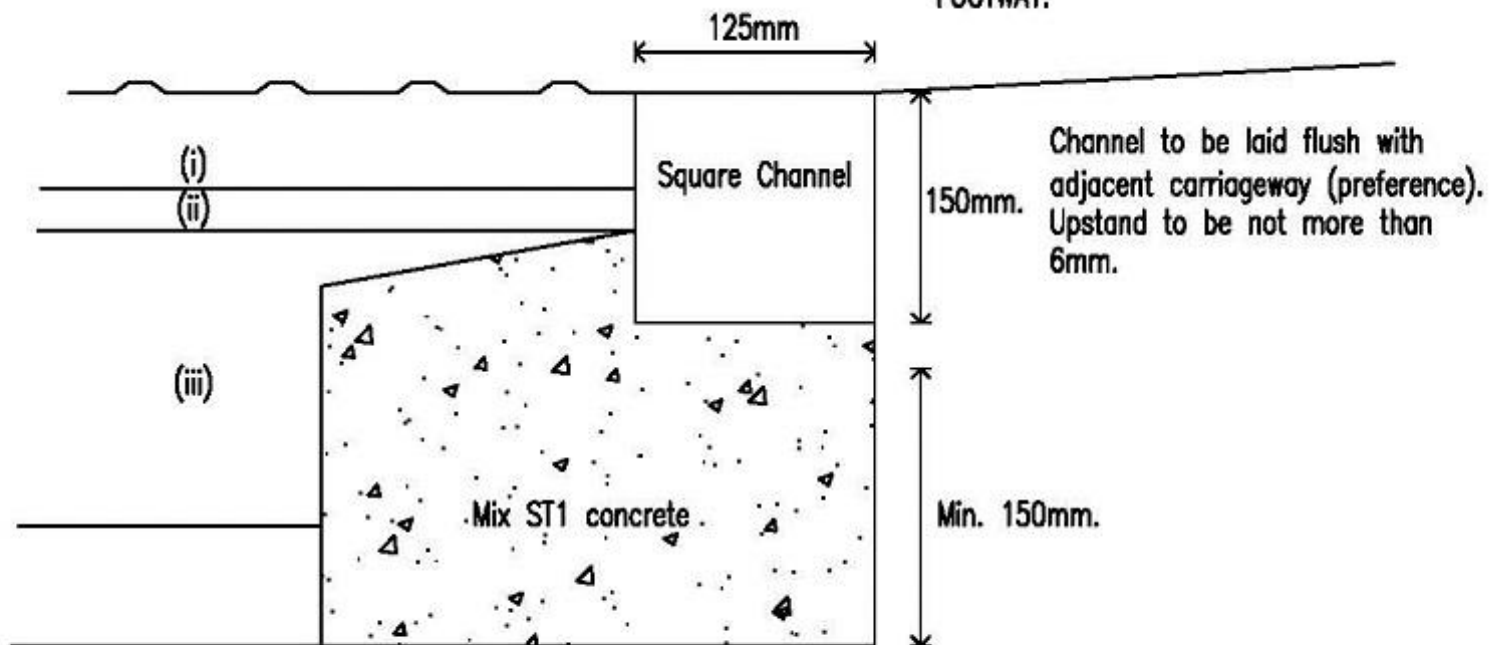

- (i) 400 X 400 X 50mm. Tactile paving colour buff to BS7263 fig 1.
- (ii) 25mm. thick class 1 mortar.
- (iii) 150mm. of granular TYPE 1,1S or 3 material to Clause 9.3 (SHW) or as agreed with the Engineer.

SUFFOLK COUNTY COUNCIL

Revisions	Date	Inl.	No.	TITLE	Drawn	Ch'd.
New Issue			A	TYPICAL UNCONTROLLED PEDESTRIAN CROSSING DETAIL.	MTC	
Title block & square channel note amended.	03/04	J.G	B		Ex'd.	App'd.
					Scale N.T.S.	Date 5/02
					Drg. No.	10/106B

Director of Environment & Transport