

DATED 21 June 2023

SUFFOLK COUNTY COUNCIL (1)

- and -

BENNETT PLC (2)

#### AGREEMENT

made pursuant to Sections 278 and 38 of the Highways Act 1980  
and any other enabling power relating to  
the development of land South of Diss Road, Botesdale, Suffolk

Nigel Inniss  
Head of Legal Services  
Suffolk County Council  
8 Russell Road Ipswich  
Suffolk IP1 2BX

Ref: FB/72128

**SECTION 278 AGREEMENT  
INDEX**

	<b>Page</b>
<b>Recitals &amp; Definitions</b>	
<b>RECITALS AND DEFINITIONS.....</b>	<b>4</b>
<b>1 LEGAL EFFECT .....</b>	<b>8</b>
<b>2 NOTICES .....</b>	<b>9</b>
<b>3 GENERAL.....</b>	<b>10</b>
<b>4 ARBITRATION .....</b>	<b>10</b>
<b>5 COVENANTS.....</b>	<b>11</b>
<b>1 THE DESIGN OF THE HIGHWAY WORKS .....</b>	<b>14</b>
<b>2 LETTING OF THE CONTRACT .....</b>	<b>15</b>
<b>3 INSPECTION OF THE HIGHWAY WORKS .....</b>	<b>16</b>
<b>4 TESTING OF MATERIALS .....</b>	<b>17</b>
<b>5 OPENING OF THE HIGHWAY WORKS.....</b>	<b>17</b>
<b>6 UNDERTAKERS.....</b>	<b>18</b>
<b>7 PROTECTION OF THE PUBLIC .....</b>	<b>19</b>
<b>10 TIMING.....</b>	<b>22</b>
<b>11 SAFETY.....</b>	<b>22</b>
<b>12 ACCOMMODATION WORKS .....</b>	<b>22</b>
<b>13 CONSTRUCTION (DESIGN AND MANAGEMENT) REGULATIONS 2015 .....</b>	<b>22</b>
<b>14 SITE CLEARANCE AND CERTIFICATE(S) OF SUBSTANTIAL COMPLETION .....</b>	<b>24</b>
<b>15 DEFECTS CORRECTION PERIOD AND CERTIFICATE OF FINAL COMPLETION .....</b>	<b>25</b>

16	INDEMNITY .....	26
17	PERFORMANCE BOND.....	27
18	COMMUTED SUMS FOR MAINTENANCE.....	28
19	LEGAL AND ADMINISTRATIVE COSTS.....	29
20	PARTS I AND II OF THE LAND COMPENSATION ACT 1973.....	30
	SCHEDULE II .....	31
	SCHEDULE III .....	35
	SCHEDULE IV .....	36

THIS AGREEMENT is made the 21<sup>st</sup> day of June 2023  
BETWEEN the following parties :-

- (1) SUFFOLK COUNTY COUNCIL of Endeavour House 8 Russell Road Ipswich Suffolk IP1 2BX ("the County Council")
- (2) BENNETT PLC (company number 01031743) of Low Green Barn Low Green Nowton Bury St Edmunds Suffolk IP29 5ND ("the Developer")

#### RECITALS AND DEFINITIONS

(A) In this Agreement unless the context otherwise requires the following words shall have the following meanings :-

"1980 Act"	Means the Highways Act 1980 (as amended)
"Approved Contractor"	Means the contractor(s) approved by the County Council for carrying out the Highway Works of the value and complexity proposed
"Approved Sub-Contractor"	Means the sub-contractor(s) approved by the County Council for carrying out the Highway Works of the value and complexity proposed
"CDM Regulations"	Means the Construction (Design and Management) Regulations 2015 (SI 2015/51)
"Certificate of Final Completion"	Means any of the certificates referred to in paragraph 15.3 of Schedule I
"Certificate of Substantial Completion"	Means any of the certificates referred to in paragraph 14.2 of Schedule I
"Commuted Sums"	Means the sum of £3,306.90 (Three Thousand, Three Hundred and Six Pounds and Ninety Pence) which is calculated, as set out in paragraph 18.1 on Schedule I towards the cost of the County Council's future maintenance liability of the Highway Works
"Contract"	Means the contract or contracts in respect of each and all of

the Highway Works

- “Contractor” Means the contractor or contractors who have been awarded the Contract to execute the Highway Works. For the avoidance of doubt the aforementioned definition does not include any subcontractor
- “Development” Means the development to be carried out pursuant to the Permission
- “Director” Means the County Council’s Executive Director of Growth, Highways and Infrastructure or other officers of the County Council acting under his hand
- “Highway Works” Means the works collectively or individually as the context requires which are set out in Schedule III of this Agreement and shown in the Works Drawings
- “Performance Bond” Means the bond with the Performance Bond Surety for each and all of the Highway Works, such bond to be in the form set out in Schedule II, to the effect that should the Developer default in the execution of its obligations to carry out the Highway Works and to maintain the same in accordance with the provisions of this Agreement then the County Council will call upon the Performance Bond Surety to provide the full value of the Performance Bond (subject to the provisions hereinafter contained) to carry out the Highway Works and maintain the same as aforesaid
- “Performance Figure” Means the sum of £95,164.83 (Ninety-Five Thousand, One Hundred and Sixty Four Pounds and Eighty Three Pence) being the Tender Sum plus 10 per cent in respect of the Highway Works and as set out in each of the Contracts
- “Performance Bond Surety” Means NHBC
- “Permission” Means the planning permission granted by Mid Suffolk District dated 3 July 2018 granted with reference number DC/17/02760 in respect of the Site together with any

modification of it

“Road Safety Audit”	Means the evaluation of each and all of the Highway Works during design and at the end of construction to identify potential road safety problems that may affect any users of the highway and to suggest measures to eliminate or mitigate those problems in accordance with Department for Transport standards or by the County Council as agreed by the Director
“Site”	Means land situated at Land South of Diss Road, Botesdale Suffolk shown edged black for identification only on the attached plan no 3518.200 P7
“Specification”	The County Council’s “Specification for Estate Roads” dated May 2007 (or later amendment current at the date of this Agreement) so far as this is consistent with the Works Drawings and description in Schedule III (subject to any variations agreed in writing by the Director)
“Sub-contractor”	Means the sub-contractor(s) working for the Contractor(s) who have been contracted to execute the Highway Works
“Substantial Completion”	Means complete to the reasonable satisfaction of the Director and so that the Highway Works can be used for the purpose and operate in the manner for which they were designed
“Technical Standards”	Means the standards necessary to ensure complete conformity with all UK primary and secondary legislation (including by-laws) all guidance standards and codes of practice issued by the Department for Transport the County Council statutory undertakers and relevant professional institutes the Road Safety Audit and formal instructions issued by the Director from time to time during the design and implementation of the Highway Works and for the avoidance of doubt this shall include the Traffic Signs Regulations and General Directions 2016 and BS5489 in relation to the design of any street lighting
“Tender Sum”	Means the sum of £86,513.48 (Eighty-Six Thousand, Five Hundred and Thirteen Pounds and Forty-Eight Pence)

(including the costs associated with statutory undertakers work and traffic management) agreed by the Director for carrying out the Contract by the Contractor

“Works Drawings” Means the attached drawings bearing the numbers referred to in Schedule IV or any subsequent revision of them which has been approved or requested by the Director and which relate to the Highway Works

(B) In this Agreement unless the context otherwise requires :-

- (i) Words importing the singular meaning where the context so admits include the plural meaning and vice versa; and
- (ii) Words of the masculine gender include the feminine and neuter genders and words denoting actual persons include companies, corporations and firms and all such words shall be construed interchangeably in that manner; and
- (iii) “party” or “parties” means a party or parties to this Agreement; and
- (iv) references to any party shall include the successors in title and assigns of that party; and in the case of the County Council the successors to its statutory functions; and
- (v) where a party includes more than one person any obligations of that party can be enforced against all of them jointly and severally unless there is an express provision otherwise; and
- (vi) the headings and contents list in this Agreement shall not form part of or affect its construction; and
- (vii) references to clauses schedules and paragraphs are references to clauses in and schedules to this Agreement and paragraphs in schedules to this Agreement; and
- (viii) where a party or any officer or employee is required to give its consent approval or agreement to any specific provision in this Agreement such consent approval or agreement shall not be unreasonably withheld or delayed; and

- (ix) any mention herein of any act or of any section regulation or statutory instrument shall be deemed to refer to the same source as at any time amended and where such act section regulation or statutory instrument has been replaced consolidated or re-enacted with or without amendment such mention shall be deemed to refer to the relevant provision of the updating consolidating or re-enacting act or section or regulation or statutory instrument
- (C) The County Council is the highway authority (except for trunk roads) for the purposes of the 1980 Act for the area within which the Site is situated and the Highway Works will be carried out
- (D) The Developer has the benefit of the Permission
- (E) The Developer is the registered proprietor with title absolute of the Site in so far as it is registered at the Land Registry under Title Number SK398470
- (F) The Developer wishes to dedicate as public highway that part of the Site upon which the Highway Works are to be constructed which does not currently form part of the public highway and the County Council agrees to accept such dedication and adopt that part of the Site and the Highway Works as highway maintainable at public expense on the terms and conditions hereinafter contained
- (G) Having regard to the development plan and other material considerations the County Council considers it expedient in the interests of the proper planning of their area that the Highway Works need to be carried out to facilitate the Development and that entering into this Agreement will be of benefit to the public

NOW THIS DEED WITNESSES as follows:-

1 LEGAL EFFECT

- 1.1. This Agreement and the covenants that appear hereinafter are made pursuant to Sections 38 72 and 278 of the 1980 Act Section 111 of the Local Government Act 1972 and Section 1 of the Localism Act 2011 and all other enabling powers to the intent that the provisions of this Agreement shall bind the Site and the parties hereto and all persons deriving title through or under them



- 1.2. This Agreement is a Deed. Any financial default under this Agreement will be registered as a Local Land Charge under section 278(5)(c) of the 1980 Act
- 1.3. No waiver (whether express or implied) by the County Council of any breach or default by the Developer in the performance or observance of any of the covenants, terms or obligations in this Agreement shall constitute a continuing waiver and no such waiver shall prevent the County Council from enforcing any of the covenants, terms or obligations or from acting upon any subsequent breach or default in respect thereof
- 1.4. Any provision of this Agreement which is or may be unlawful void or unenforceable shall to the extent of such unlawfulness invalidity or unenforceability be deemed severable and shall not affect any other provision of this Agreement
- 1.5. This Agreement is governed by and interpreted in accordance with English law and shall be determined in the Courts of England

## 2 NOTICES

- 2.1. Any notices or other written communication to be served or given by one party upon or to any other party under the terms of this Agreement shall be deemed to have been validly served or given if delivered by hand or sent by recorded delivery post or sent by the DX service to the party upon whom it is to be served or to whom it is to be given or as otherwise notified for the purpose by notice in writing provided that the notice or other written communication is addressed and delivered by hand or by recorded delivery post or by the DX service to the address of the party concerned as nominated in sub-clause 2.2. below
- 2.2. The address for any notice or other written communication in the case of each party to this Agreement shall be as follows:-

The County Council      Suffolk County Council Endeavour  
House 8 Russell Road Ipswich IP1  
2BX marked for the attention of the  
Assistant Director of Governance,  
Legal and Assurance (or where the

context requires the Executive Director of Growth, Highways and Infrastructure, Endeavour House 8 Russell Road Ipswich IP1 2BX)

The Developer

marked for the attention of the Managing Director of Bennet Plc Low Green Barn Nowton Bury St Edmunds Suffolk IP29 5ND

- 2.3. Any notice or other written communication to be given by the County Council shall be deemed to be valid and effective if on its face it is signed on behalf of the County Council by a duly authorised officer

### 3 GENERAL

- 3.1. All works and activities to be carried out under the terms of this Agreement (including for the avoidance of doubt such works as are of a preparatory ancillary or of a maintenance nature) are (save where expressly provided otherwise) to be at the sole expense of the Developer and at no cost to the County Council
- 3.2. All consideration given and payments made in accordance with the provisions of this Agreement shall be exclusive of any VAT properly payable in respect thereof and in the event of VAT becoming chargeable at any time in respect of any supply made in accordance with the terms of this Agreement then to the extent that VAT had not previously been charged in respect of that supply the person making the supply shall raise a VAT invoice to the person to whom the supply was made and the VAT shall be paid accordingly
- 3.3. The County Council and their respectively duly authorised officers and agents may enter upon the land on which the Highway Works are being carried out at any reasonable time to ascertain whether the terms of the Agreement are being or have been complied with

### 4 ARBITRATION

- 4.1. Any dispute or difference arising between the parties as a result of this Agreement may be referred to the arbitration of a single arbitrator to be

agreed upon between the parties or failing agreement within fourteen days after either of the parties has given to the other a written request requiring the appointment of an arbitrator to a person to be appointed at the request of either of the parties by the President for the time being of The Institution of Civil Engineers

4.2. Any reference to arbitration shall be undertaken in accordance with and subject to the provisions of the Arbitration Act 1996 save as follows:-

- (a) the seat of the arbitration shall be at the County Council's offices in Ipswich Suffolk
- (b) where appropriate the arbitrator may consolidate arbitral proceedings
- (c) with the parties' agreement the arbitrator may appoint experts or legal advisers

4.3 A party wishing to refer any such dispute or difference to arbitration shall notify the other party in writing of such intention without delay

4.4 The arbitrator shall act as a referee and not as an expert except in any case where the parties to a dispute or difference agree on the arbitrator when such parties may also agree that such arbitrator shall act as an expert

4.5 Subject to Sections 67 68 and 69 of the Arbitration Act 1996 the parties agree to be bound by the decision of the arbitrator

## 5 COVENANTS

5.1 The Developer covenants and warrants to the County Council that they have full power to enter into this Agreement and there is no other person having a charge over or any other interest in the Site whose consent is necessary for the Developer to enter into this Agreement and to comply with the obligations set out at paragraph 14.3 of Schedule I

5.2 The Developer hereby covenants and undertakes with the County Council that from the date of this Agreement it will (unless otherwise agreed by the County Council) carry out and comply with the obligations set out in Schedule I and the details set out in Schedules III and IV hereto

- 5.3 The County Council without prejudice to its statutory powers and duties hereby appoints the Developer to act as its agent and gives to the Developer licence (in so far as is reasonably necessary for the Developer to perform the obligations under the terms of this Agreement) to enter into and upon and remain upon the highway to carry out the construction of the Highway Works within the timescales referred to in Schedule III hereto or such other period as may be agreed in writing by the Director, provided that this licence shall not extend to the Developer's successors in title or assigns unless otherwise agreed in writing by the Director prior to that successor or assignee commencing work in the public highway
- 5.4 The Developer covenants with the County Council not to commence the Highway Works set out in Schedule III unless road space has first been booked with the County Council
- 5.5 The Developer covenants with the County Council as highway authority to give written notice not less than three calendar months prior to works commencing, in order that the County Council as highway authority has sufficient time to ensure that the commencement of works will cause the least disruption possible to road users and the County Council reserves the right to refuse consent and/or to stop or require the stopping of works under the terms of this Agreement and relevant legislation where the aforesaid notice period is not complied with
- 5.6 The Developer covenants with the County Council as highways authority to comply with the provisions of the New Roads and Street Works Act 1991, the Traffic Management Act 2004 and any amendments thereof
- 5.7 The County Council covenants with the Developer that on the date of issue of the Certificate of Final Completion the roads subject to the Highway Works shall thenceforth be, to the extent they are not already, adopted as highways maintainable at the public expense
- 6 THIRD PARTY RIGHTS
- 6.1 It is hereby agreed and declared that the provisions of Contracts (Rights of Third Parties) Act 1999 shall not apply to this Agreement
- 7 LAPSE

7.1 If the Highway Works have not been commenced within one (1) year from the date of this Agreement, save as this period is otherwise extended in writing by the Director at his discretion, then this Agreement shall lapse and be of no further effect (save to the extent already complied with) and the Developer agrees to pay to the County Council any costs properly incurred by the County Council prior to the lapse of this Agreement (which have not already been paid) including but not limited to those costs set out in paragraph 19 of Schedule I to this Agreement

7.2 Where, in accordance with clause 7.1 above the Director, at his discretion, agrees in writing to an extension to the period of one (1) year after which this Agreement shall lapse, this Agreement shall lapse at the end of such period as agreed in writing by the Director where the Highway Works have not been commenced by the expiry of that extension period

In witness whereof this Agreement has been executed and delivered as a Deed on the date first written above

The COMMON SEAL of )  
SUFFOLK COUNTY COUNCIL )  
was hereunto affixed )  
in the presence of )



S. Nguyen-Minh  
A Duly Authorised Officer

EXECUTED AS A DEED by BENNETT PLC  
acting by a Director and a Director OR a Secretary

Director:

Director/Secretary:

## SCHEDULE I

### 1 THE DESIGN OF THE HIGHWAY WORKS

- 1.1 The design of the Highway Works shall be to the satisfaction of the Director with due consideration of the Technical Standards
- 1.2 No work on any of the Highway Works shall commence and no Contract for their construction shall be let until
  - 1.2.1 full details of the design of the Highway Works to be commenced in the form of plans, drawings, specifications and other materials have been submitted to the Director together with the name of the principal designer (whom the Developer shall appoint for the full duration of the design and construction of each and all of the Highway Works) in accordance with the CDM Regulations and any codes of practice referred to therein
  - 1.2.2 the Director has given his written approval to the Highway Works to be commenced and such approval shall not be given if the said plans, drawings, specifications and other documentation have not adequately addressed the issues raised in the pre-construction stages of the Road Safety Audit process and if given shall lapse if the Highway Works are not commenced within twelve (12) months of the date of the said Director's approval
- 1.3 If the Director does not propose to give his approval in relation to those matters referred to in paragraph 1.2 of this Schedule he shall in each case as soon as possible in writing inform the Developer and if the Director requires amendments or additions to the plans drawings specifications and other materials referred to in paragraph 1.2 of this Schedule these amendments shall be undertaken by the Developer at his own expense and a revised set of updated documents shall be re-submitted to the Director for his approval
- 1.4 Without prejudice to paragraph 1.2 of this Schedule, the Director shall not give his approval as referred therein until the Developer has paid the sum referred to in paragraph 19.1.3 towards the cost of checking the design of the Highway Works and inspecting the Highway Works. The Highway

Works at all times shall be carried out in accordance with the plans, drawings, specifications and other materials which have received the Director's approval referred to in paragraph 1.2 of this Schedule and the Developer shall in the execution of the Highway Works comply or ensure that the Contractor complies with the Technical Standards

## 2 LETTING OF THE CONTRACT

- 2.1 No Contract shall be let until all traffic management measures have been prepared by the Developer and approved in writing by the Director ("the approved programme") and thereafter each of the Contracts will be offered to an Approved Contractor
- 2.2 The Contract to be let under paragraph 2.1 of this Schedule shall be let under NEC3 suite of contracts (and any amendments thereto shall be approved by the Director) and the Developer shall obtain the agreement of the Contractor to be bound by the agreed drawings in Schedule IV
- 2.3 The Contract shall be awarded by the Developer subject to the Director having first given his written approval to the proposed chartered engineer(s) or other suitably qualified person(s) who shall be independent of the Contractor and will supervise the execution of the Highway Works by the Contractor
- 2.4 The Developer shall not award the Contract unless the Approved Contractor and the Approved Sub-Contractor/s concerned are insured throughout the period of the Contract (such period to include the maintenance period detailed in paragraph 15.1 of this Schedule) for public liability risks in the sum of at least ten million pounds (£10,000,000) in respect of any single claim and the Developer shall ensure that the Contractor remains so insured throughout the period of the Contract and prior to the commencement of each or all of the Highway Works or any maintenance works carried out in accordance with paragraph 15.1 of this Schedule the Developer shall produce to the Director insurance policies fully covering the Developer's liability in respect of the matters set out in this Agreement
- 2.5 The Developer shall not sub-contract or assign the Contract without the written approval of the Director and any sub-contractor shall be an Approved Sub-Contractor

3 INSPECTION OF THE HIGHWAY WORKS

- 3.1 The Developer shall provide the Director with not less than twenty-four (24) hours nor more than seventy-two (72) hours notice (excluding weekends and bank holidays) of any intended execution of the Highway Works specifying the tasks to be carried out in accordance with the approved programme referred to in paragraph 2.1 of this Schedule
- 3.2 Without prejudice to the approved programme the Developer shall notify the Director in writing at least twenty-eight (28) days prior to the commencement of any work connected with statutory undertaker's equipment
- 3.3 The Developer shall during the progress of each and all of the Highway Works give to or procure for the Director and any person or persons duly authorised by him free access to every part of the Highway Works and the Site and permit him or them to inspect the same as they proceed and all materials used or intended to be used therein and shall give effect to any reasonable and proper requirements made or reasonable and proper directions given by the Director to conform to the approved detailed plans Works Drawings and specification referred to in paragraph 1.2 of this Schedule
- 3.4 The Developer shall not cover up or put out of view any works forming part of the Highway Works without the approval of the Director and shall afford full opportunity for the Director to examine and measure any work which is about to be covered up or put out of view and to examine foundations before permanent work is placed thereon and shall give at least seventy-two (72) hours' notice to the Director whenever any such work or foundations is or are ready or about to be ready for examination
- 3.5 The Director shall without unreasonable delay, unless she considers it unnecessary and advises the Developer accordingly, attend when required by the Developer for the purpose of examining such works or of examining such foundations
- 3.6 The Director shall for the purposes of paragraphs 3.1 to 3.5 be allowed reasonable access and admission to the Highway Works or the places where materials or plant for the Highway Works may be stored or in the course of preparation manufacture or use (unless such access or



admission is refused due to circumstances beyond the control of the Developer)

#### 4 TESTING OF MATERIALS

4.1 The Developer shall reimburse the County Council for all reasonable costs and expenses whatsoever arising from the operation of paragraphs 4.2 to 4.5

4.2 The Director shall require the testing of materials plant and workmanship used or proposed to be used in the Highway Works and in his reasonable discretion have the power to reject any materials plant or workmanship so tested which he may reasonably and properly find to be not in accordance with the approved detailed plans Works Drawings and specification referred to in paragraph 1.2 of this Schedule

4.3 The Developer shall as soon as is reasonably practicable replace or repair any materials plant or workmanship which have been found to be not in accordance with the approved detailed plans Works Drawings and specification referred to in paragraph 1.2 of this Schedule

4.4 The Director shall for the purposes of paragraphs 4.2 to 4.5 be allowed reasonable access and admission to the Highway Works or the places where materials or plant for the Highway Works may be stored or in the course of preparation manufacture or use (unless such access or admission is refused due to circumstances beyond the control of the Developer)

4.5 The Developer shall as soon as is reasonably practicable remove such materials and plant as are rejected by the Director pursuant to paragraph 4.2. of this Schedule which are not capable of repair or remedy from the Site and if the Developer shall wish to continue to store such rejected materials and plant on the Site they shall be stored separately from those materials and plant which have not been so rejected or which the Developer shall wish in future to use in execution of the Highway Works

#### 5 OPENING OF THE HIGHWAY WORKS

5.1 During the construction of each and all of the Highway Works and prior to the issue of the Certificate of Substantial Completion:

- (a) the Director may issue instructions to the Developer to open or expose any of the Highway Works which has been covered up without previously being inspected by the Director
- (b) should the Developer fail to comply with any such instructions the County Council may so take up or expose the relevant part of the Highway Works causing as little damage or inconvenience as is possible in respect of any other part or parts of the Highway Works the reasonable and proper cost of such taking up or exposure and reinstatement to be met by the Developer

PROVIDED THAT if the Highway Works or any part or parts thereof are covered up by the Developer after giving the notice referred to in paragraph 3.5 of this Schedule and the Director shall have failed to inspect in the period therein referred to and the Director shall subsequently require the Highway Works or any part of them to be uncovered for the purposes of inspection:-

- (a) if inspection reveals the relevant part or parts of the Highway Works to have been completed in accordance with the approved detailed plans drawings and specification referred to in paragraph 1.2 of this Schedule all costs in respect of such uncovering and inspection and of reinstating the part or parts of the Highway Works uncovered shall be borne by the County Council; or
- (b) if inspection reveals the relevant part or parts of the Highway Works not to have been completed in accordance with the approved detailed plans drawings and specifications referred to in paragraph 1.2 of this Schedule all reasonable and proper costs in respect of uncovering and inspection and of reinstating the part or parts of the Highway Works uncovered shall be borne by the Developer

## 6 UNDERTAKERS

6.1 Insofar as the County Council as Highway Authority is required by any legislation regulation direction or code of practice (including in particular but without prejudice to the generality of the foregoing the New Roads and Street Works Act 1991) to serve a notice or notices in respect of the Highway Works on undertakers or other persons the Developer shall comply with such requirement on behalf of the County Council before the Highway Works commence and shall thereafter assume on behalf of the

County Council such responsibilities as follow on therefrom in particular during the construction of the Highway Works and prior to the issue of the Certificate of Substantial Completion the Developer shall also:-

- (a) carry out or procure the carrying out of such works and activities in regard to the plant and equipment of undertakers as are required by undertakers in accordance with their statutory powers under the New Roads and Street Works Act 1991 as a result of the construction or intended construction of each and all of the Highway Works
- (b) cause all public sewers, highway drains gas and water mains electric cables and telecommunications ducts or other apparatus which are to be laid by the Developer under the Highway Works together with all necessary connections from them to the boundary of the Highway Works to be laid so far as is practicable under the Highway Works before the foundation of the Highway Works are laid and shall also in so far as is practicable cause the connections from electric cables to any street lamp to be laid before the paving of the footways comprised in the Highway Works is carried out
- (c) cause all trench works within the highway to be backfilled and reinstated in accordance with the Specification for the Reinstatement of Openings in the Highway as determined from time to time under the New Roads and Street Works Act 1991
- (d) not at any time give consent to the erection by any telecommunications operator of telegraph poles or telephone poles or to the erection by any statutory undertaker or public or private company firm or individual of any over ground or underground equipment without the consent in writing of the Director

## 7 PROTECTION OF THE PUBLIC

- 7.1 The Developer shall give due consideration to adjoining owners and occupiers at all times and shall organise activities relating to the Highway Works in such a manner as to cause the least practicable disruption

- 7.2 Prominent notices shall be displayed and maintained around the perimeter of the site of each and all of the Highway Works to warn the public of the dangers of entering the Site
- 7.3 The Developer shall nominate a member of the site management team as the contact point for the Director in the event of an emergency and shall advise a daytime and twenty-four (24) hour contact number to the Director for the same purpose
- 7.4 The Developer shall take or procure the taking of all necessary steps to avoid creating a nuisance from noise and in particular:
  - 7.4.1 the Developer shall afford all reasonable facilities to enable the Director to carry out such site investigations as she may deem necessary in order to determine noise emission levels
  - 7.4.2 all vehicles and plant including compressors shall be fitted with effective silencers and acoustic covers as appropriate and maintained in good working order and all static plant shall be located to minimise nuisance to persons living or working in the vicinity
  - 7.4.3 all portable traffic signals and pumps shall be operated from mains electricity unless otherwise agreed with the Director
  - 7.4.4 noisy activities shall not be permitted on Sundays and Bank Holidays and except as agreed in writing by the Director shall not be permitted outside the hours of 9.30 a.m. to 4.30 p.m. Monday to Friday and 9.30 a.m. to 1 p.m. on Saturdays

PROVIDED THAT if in the reasonable opinion of the Director the Developer is not dealing adequately with the control of noise the Developer shall carry out or procure the carrying out of such additional measures as the Director considers necessary at the Developer's expense

- 7.5 Compliance with the provisions of paragraph 7.4 shall not relieve the Developer of any of his obligations and liabilities under this Agreement the Control of Pollution Act 1974 or the Environmental Protection Act 1990

7.6 The Developer shall take or procure the taking of all necessary steps to avoid creating a nuisance from dust and as far as practicable works are to be carried out in such a way that dust is kept to a minimum PROVIDED THAT if in the reasonable opinion of the Director the Developer is not dealing adequately with the control of dust the Developer shall carry out or procure the carrying out of such additional measures as the Director considers necessary at the Developer's expense

7.7 The Developer shall arrange the regular removal of refuse likely to encourage vermin and arrange for suitable secure storage containers to be provided for collection

7.8 The Developer shall keep a log book on site to record all complaints received from the public and the action taken in response and the log book shall be available for inspection by the Director

## 8 PREVENTION OF MUD BEING CARRIED ON THE PUBLIC HIGHWAY

8.1 Provision shall be made at the Site to limit in so far as is practicable the amount of mud dust and other materials carried on to adjacent public highways by vehicles and plant leaving the Site

8.2 The Developer shall keep or procure the keeping of all roads footpaths rights of way and other means of passage leading to or from or crossing the Site free from mud slurry or other hazardous substances that are deposited through the construction of the Highway Works and any such substance so deposited on any such road footpath right of way or other means of passage shall be promptly removed by or at the direction of the Developer

8.3 The Director may close any associated crossings entrances and exits if such substances deposited are not promptly removed by the Developer and any losses or expenses incurred as a result shall be borne by the Developer and on removal of such substances the Director shall reopen such crossings entrances and exits and the Developer shall bear the costs incurred

## 9 TRAFFIC CONTROL

9.1 During the periods when the Highway Works are being executed the Developer shall institute at his own expense measures previously approved in writing by the Director to maintain the safe flow of traffic on the highways in the vicinity of the site of the Highway Works

9.2 The Highway Works shall be signed and protected to at least the standards of Chapter 8 of the Traffic Signs Manual published by His Majesty's Stationery Office and the proposed arrangements shall be approved in writing by the Director before the Highway Works commence

## 10 TIMING

10.1 No Highway Works within or affecting existing public highways or temporary diversions which could interfere with the traffic flow will be permitted within the morning and evening peak periods i.e. 7.30 - 9.30 a.m. and 4.30 - 6.30 p.m. Monday to Friday except as agreed in writing by the Director

## 11 SAFETY

11.1 During the periods when the Highway Works are being carried out the Developer shall provide all watching and lighting as required and shall maintain all lights, guards, fencing, warning signs when and, where necessary, undertake such further measures as may be reasonably required by the Director

## 12 ACCOMMODATION WORKS

12.1 The Developer shall carry out or ensure that there shall be carried out all related accommodation works associated with the Highway Works

## 13 CONSTRUCTION (DESIGN AND MANAGEMENT) REGULATIONS 2015

13.1 The Developer shall be the only client for the purpose of the CDM Regulations and the Developer agrees to undertake the obligations of a client under the CDM Regulations and to use all reasonable endeavours to ensure that the Highway Works are carried out in accordance with the CDM Regulations

13.2 The Highway Works shall not commence until the Developer as the only client has provided to the Director:

- 13.2.1 an estimate of the number of working days and/or person days of construction work and the number of workers working on site simultaneously at any one point in the project which the Contract will entail
  - 13.2.2 written details of the principal designer and the principal contractor appointed for the project and also provide copies of the Construction Phase Plan and Health & Safety File
  - 13.2.3 a copy of the Notification of Project (form HSE F10) to the HSE pursuant to Regulation 6 of the CDM Regulations
- 13.3 Throughout the Highway Works the Developer shall provide to the Director copies of the updates and revisions to the construction phase plan and Health and Safety File pursuant to Regulation 12
- 13.4 Within twenty-eight (28) days of issue of the Certificate of Substantial Completion for any or all of the Highway Works the Developer shall provide to the Director
- 13.4.1 a plan showing the land over which those Highways Works have been constructed and
  - 13.4.2 a Health and Safety file conforming in all respects with the CDM Regulations and which shall accord with the current format used by the County Council
- 13.5 The Director shall be at liberty to delay issue of the Certificate of Final Completion in respect of any of the Highway Works if the Developer fails to provide the Director with the documents referred to in 13.4.1 and 13.4.2 above within twenty-eight (28) days of issue of any Certificate of Substantial Completion for any of the Highway Works equivalent to the number of days after the twenty-eight (28) day period that the documents were submitted
- 13.6 In respect of the Highway Works generally the Developer shall provide to the Director the final information in both paper and electronic format and shall at least comprise:
- 13.6.1 1:500 scale (or alternative scale as may be specified by the Director) "as built" drawings

13.6.2 records of the earthworks showing sources of material used in areas of fill description of fill materials descriptions of sub-grades in cut areas copies of results of tests of material carried out as part of the supervision of the construction of the earthworks

13.6.3 records of the sources of supply of all deliveries of road construction materials with details of the location of the Highway Works at which each load is placed

13.6.4 records of the sources of supply of all other manufactured materials (e.g. drainage goods, fencing materials, traffic signs, electrical components and cables etc).

13.7 The Developer shall indemnify and keep the County Council indemnified against any breach of the Developer's obligations under this paragraph  
13

14 SITE CLEARANCE AND CERTIFICATE(S) OF SUBSTANTIAL COMPLETION

14.1 On Substantial Completion of the Highway Works the Developer shall:-

14.1.1 clear away and remove from the site of the Highway Works all constructional plant and temporary works of every kind and leave the site of the Highway Works in a neat and tidy condition to the satisfaction of the Director and

14.1.2 carry out stage 3 of the Road Safety Audit process and comply to the satisfaction of the Director with recommendations arising thereunder prior to the opening of the Highway Works to the public

14.2. Upon Substantial Completion of the Highway Works including any additional work resulting from stage 3 of the Road Safety Audit process to the satisfaction in all respects of the Director he shall issue a Certificate of Substantial Completion in respect of those Highway Works to the Developer provided that all costs and expenses owing to the County Council have been paid in respect of those Highway Works

14.3. The Developer hereby agrees that on the date of Substantial Completion that part of the Site upon which the Highways Works are constructed



which does not currently form part of the public highway shall be dedicated as highway under section 38 of the 1980 Act

14.4. After the issue of the Certificate of Substantial Completion the County Council may approve a reduction of up to 90% of the Performance Figure in respect of the relevant Highway Works and the County Council may release the Developer and the Performance Bond Surety and each of them from their obligations under the Performance Bond in respect of the relevant Highway Works to such extent

15 DEFECTS CORRECTION PERIOD AND CERTIFICATE OF FINAL COMPLETION

15.1 The Developer shall maintain each and all of the Highway Works for a period of eighteen (18) months (unless the Director agrees in writing a lesser period having considered paragraph 15.2) from the issue of the related Certificate of Substantial Completion and prior to the expiration of this period the Developer shall reinstate and make good any damage or defect which may have arisen from any cause whatsoever or be discovered during the said period of eighteen months (including any defect in or damage to the surface water drainage system) so as to place the highway and the Highway Works in a condition satisfactory to the Director

15.2 After the expiration of the period of twelve (12) months from Substantial Completion or the date the Development becomes operational (whichever is the latter) the Developer shall (unless the Director writes to the Developer informing him that it is to be carried out sooner or that he does not need to do so) carry out stage 4 of the Safety Audit and comply to the satisfaction of the Director with any recommendations arising thereunder

15.3 After the expiration of the period of eighteen (18) months referred to in paragraph 15.1 (or such lesser period as agreed in writing by the Director under paragraph 15.1) and after any defects have been made good as therein provided including any improvements arising under stage 4 of the Road Safety Audit to the satisfaction of the Director and after the provisions of paragraph 13.4 and paragraph 20.2 of this Schedule have been fulfilled the Director shall issue forthwith to the Developer the

Certificate of Final Completion in respect of the Highway Works provided that the Certificate of Final Completion shall in the case of road gullies extend only as far as their points of entry to the surface water sewers where those are not being adopted by the County Council as highway drains and upon the issue of the Certificate of Final Completion the County Council shall release the Developer and the Performance Bond Surety and each of them from all subsisting obligations under the Performance Bond in respect of those Highway Works

15.4 If called upon to do so by notice in writing served within twenty-one years of the date hereof by the County Council the Developer agrees to transfer to the County Council in consideration of one pound any land over which any part of the Highway Works have been constructed which does not at the date of this Agreement already form part of the highway together with any other land dedicated as public highway by the Developer hereunder free in each case from encumbrances and together with all rights necessary to permit the use inspection maintenance repair and replacement of all utility systems servicing the Highway Works and not vested in the relevant undertaker as are situated outside the limits of the Highway Works and the said other land

16 INDEMNITY

16.1 The Developer shall from the date of this Agreement indemnify the County Council against all claims charges costs expenses liability or loss whatsoever arising out of and incidental to any or all of the Highway Works including but not limited to those arising out of any legally sustainable claims for payments under Section 10 of the Compulsory Purchase Act 1965 and Part I of the Land Compensation Act 1973 (as amended) in connection with those Highway Works provided that the Developer's indemnity will not extend to any claims submitted to the County Council arising out of the negligence of the County Council's employees or arising out of any works of alteration carried out to any of the Highway Works by the County Council after the issue of the related Certificate of Final Completion

16.2 The County Council shall notify the Developer forthwith upon receipt of any such claim or liability

16.3 The County Council shall not accept or settle any claim without first having given the Developer the opportunity to provide the County Council with representations as to the validity of such claim

16.4 The indemnification referred to in paragraph 16.1 includes:

16.4.1 all fees incurred by claimants which the County Council is obliged to pay, and those of the County Council or its agent or contractor, in negotiating any claims (together with VAT payable on the claimants' professional advisors' fees);

16.4.2 statutory interest payments to claimants and their professional advisors; and

16.4.3 the County Council's reasonable and proper legal costs in making the compensation, fees and interest payments

## 17 PERFORMANCE BOND

17.1 Without expense to the County Council the Developer and the Performance Bond Surety shall on the date of this Agreement enter into the Performance Bond for each and all of the Highway Works and the Developer and Performance Bond Surety shall be bound to the County Council in the amount of the Performance Figure for the Highway Works

17.2 Should the Developer default in the execution of its obligations to carry out any or all of the Highway Works and to maintain the same in accordance with the provisions of this Agreement then the County Council may (subject to the provisions hereinafter contained) itself carry out the Highway Works and maintain the same as aforesaid having first called upon the Performance Bond Surety for the cost to be expended in so doing

17.2.1 Unless there is a danger to users of the highway the County Council shall give twenty (20) working days prior written notice (or lesser period as may in the circumstances be reasonable) of its intention to commence work under Paragraph 17.2

17.2.2 any notice served under this paragraph shall specify the period of the notice ("the Notice Period") the extent of the work which the County Council proposes to carry out and full details of all

matters in respect of which the Director considers that the Highway Works have not been carried out in accordance with the terms of this Agreement

17.2.3 if before the expiry of the Notice Period the Developer serves written notice upon the County Council that the Developer intends diligently to execute the works specified in the notice in accordance with the terms of this Agreement and specifies a time to complete that the County Council considers reasonable in the circumstances the County Council shall not be entitled to execute the relevant part or parts of the Highway Works specified in the notice served under this paragraph unless the Developer then fails to execute those works within the agreed time scale

17.3 If the Developer should default in the execution of its obligations to carry out any or all of the Highway Works and to maintain the same in accordance with the provisions of this Agreement then the County Council will call upon the Performance Bond Surety to provide the full Performance Figure (or such sum that remains following reduction of the Performance Bond in accordance with Paragraph 14.4 of this Schedule) in accordance with this Agreement. Save that the County Council after all works are completed and all contracts and any contract claims settled will return any Performance Bond sum unused with interest at the Bank of England Base Rate minus 2 basis points, compounding annually at financial year end on receipt of a written request to the Performance Bond Surety within one month of all the aforementioned completing and settling. If for any period the Bank of England Base Rate is at or below 0.02% then no interest shall be payable for that period by any party to this Agreement

18 COMMUTED SUMS FOR MAINTENANCE

18.1 Prior to the date of this Agreement the Developer shall pay to the County Council the Commuted Sums calculated as follows:

	£
Verges, Trees and Street Furniture	3,306.90

19 LEGAL AND ADMINISTRATIVE COSTS

19.1 The Developer shall pay to the County Council:-

- 19.1.1 the whole of the costs of the County Council's Legal Services Department in connection with the preparation and completion of this Agreement and these costs shall be payable prior to sealing of this Agreement;
- 19.1.2 interest at four per cent above the Bank of England Base Rate from time to time on any sum due to the County Council under this Agreement which is outstanding for more than twenty-eight (28) days from the date on which it was demanded or in the event that a dispute or difference regarding such payment is referred to arbitration pursuant to clause 4.1 of this Agreement the said twenty-eight (28) day period shall run from the date of the decision of the arbitrator (such interest to be charged on the amount outstanding each day from the date of issue of a written demand for any sum due or in the event that a dispute or difference regarding such payment is referred to arbitration pursuant to clause 4.1 of this Agreement such interest to be charged on the amount outstanding each day from the date of issue of the decision of the arbitrator)
- 19.1.3 The greater of £5000 (Five thousand pounds) or 7½% of the Performance Figure (excluding the costs associated with statutory undertakers work and traffic management) for the Highway Works towards the costs and expenses of the County Council of checking the design of each and all of the Highway Works and inspecting each and all of the Highway Works such sum shall be payable prior to sealing of this Agreement
- 19.1.4 the reasonable cost to the County Council of undertaking Road Safety Audits and also the cost of the safety checks of details submitted which sum shall be payable prior to the safety audit commencing
- 19.1.5 the cost of any temporary and permanent traffic regulation orders which sum shall be payable prior to any work on the making of such order being commenced

19.1.6 the full cost of any other road traffic orders required to facilitate the Highway Works which sum shall be payable prior to any work on the making of such order being commenced

19.1.7 the whole of the costs of the County Council in connection with surveying and assessing the land upon which the Highways Works are to be constructed and land in the vicinity of the Highway Works as deemed necessary by the County Council in order to provide the Compensation Figure for the Compensation Bond, and these costs shall be payable prior to sealing of this Agreement

20 PARTS I AND II OF THE LAND COMPENSATION ACT 1973

Part I and II Claims

20.1 The Developer hereby undertakes and agrees with the County Council that in the event of any claim for compensation or otherwise or costs or charges arising in connection with or incidental to or in consequence of the carrying out of the Highway Works whether mandatory or discretionary which may be incurred by virtue of any enactment or statutory instrument and otherwise hereby provided for he will hold the County Council fully indemnified from and against all claims charges costs and expenses in connection therewith or arising therefrom

Part II Claims

20.2 The Developer covenants with the County Council to comply with the requirements of the Noise Insulation Regulations 1975 (SI 1975/1763) as amended and to provide to the County Council such evidence as is required by the Director to demonstrate compliance with the Noise Insulation Regulations 1975 prior to the issuing by the County Council of the Certificate of Final Completion in accordance with paragraph 15.3 of this Schedule

00925/23

SCHEDULE II

Performance Bond Agreement

DATED 21 June 2023

BENNETT PLC (1)

- and -

NHBC (2)

---

PERFORMANCE BOND

relating to the development of land at South of Diss road, Botesdale Suffolk

---

Handwritten initials: "A.A.", "M", "A.A.", "M", "S.D.", "J.O."

BY THIS BOND **BENNETT PLC LIMITED** of Low Green Barn Nowton Bury St Edmunds Suffolk IP29 5ND ("the Developer") and **NHBC** of NHBC House Davy Avenue Knowlhill Milton Keynes Bucks MK5 8FP ("the Surety") are held and firmly bound to **SUFFOLK COUNTY COUNCIL** of Endeavour House 8 Russell Road Ipswich Suffolk IP1 2DH ("the County Council") in the sum of £95,16<sup>4</sup>5.83 (Ninety Five Thousand, One Hundred Sixty <sup>Four</sup> ~~Five~~ Pounds and Eighty Three pounds) to be paid to the County Council for the payment of which sum the Developer and the Surety bind themselves their successors and assigns jointly and severally

IN WITNESS whereof the Developer and the Surety have hereunto executed their respective Common Seals and delivered the same on but not before this day of 21 June Two thousand and Twenty-Three

1. The Developer has entered into an Agreement under seal with the County Council of even date made under Section 278 of the 1980 Act whereby the Developer undertook at its own expense to carry out works as set out in Schedule III of the said Agreement and shown in the Works Drawings annexed to the said Agreement ("the Highway Works")
2. It is intended that this Bond shall be construed as one with the said Agreement


**NOW THE CONDITION** of the above-written Bond is such that if the Developer shall duly perform and observe all the terms provisions conditions and stipulations of the said Agreement (in so far as they relate to the Highway Works) on the Developer's part to be performed and observed according to the true intent and meaning thereof or if on default by the Developer the Surety shall duly satisfy and discharge the damages sustained by the County Council up to the amount of the above-written



Bond then the above-written Bond shall be null and void but otherwise shall remain in full force and effect **PROVIDED ALWAYS** that the giving by the County Council of any extension of time for performing the said Agreement or any stipulations therein contained and on the part of the Developer to be performed or any other forgiveness or forbearance on the part of the County Council or its successors or assigns shall not in any way release the Surety from any liability under the above-written Bond

EXECUTED as a DEED by )  
BENNETT PLC )  
acting by a director and a director OR )  
secretary )  
in the presence of )

Director 

Director/Secretary 

Signed as a Deed by  
~~and~~ ALYCE LALE  
as Attorneys for National House-Building Council under a Power of Attorney  
dated 30<sup>th</sup> March 2022



Underwriting Team Leader – Road and Sewer bonds

In the presence of:

SCOTT PAVLON 

Name of Witness

Witness Signature

Occupation Of Witness CREDIT RISK UNDERWRITER

Address of Witness NHBC House, Davy Avenue, Knowlhill,  
Milton Keynes, Bucks MK5 8FP

1  
2  
SCHEDULE III

The Highways Works comprising the following works:


<u>Location</u>	<u>Works</u>	<u>Delivery Programme</u>
Land South of Diss Road Botesdale	Access bellmouth and footpath. Footpath extension and road widening. Also road widening and pedestrian crossing works on Chapel Lane.	

Timescales: The Highways Works are to be commenced within 12 (twelve) months of the date of this Agreement and completed within 3 (three) months of commencement of the Highway Works

SCHEDULE IV

**Approved List of drawings**

	<b>Title</b>	<b>Drawing number</b>
1.	S278 Layout Diss Road Widening One Side	3518.200 Rev P7
2.	S278 Construction Details	3518.201 Rev P4
3.	S278 Site Clearance layout Diss Road Widening One Side	3518.202 Rev P2
4.	S278 Land Dedication Plan Diss Road Widening One Side	3518.203.Rev P2
5.	S278 Road Setting Out	3518.204. Rev P1

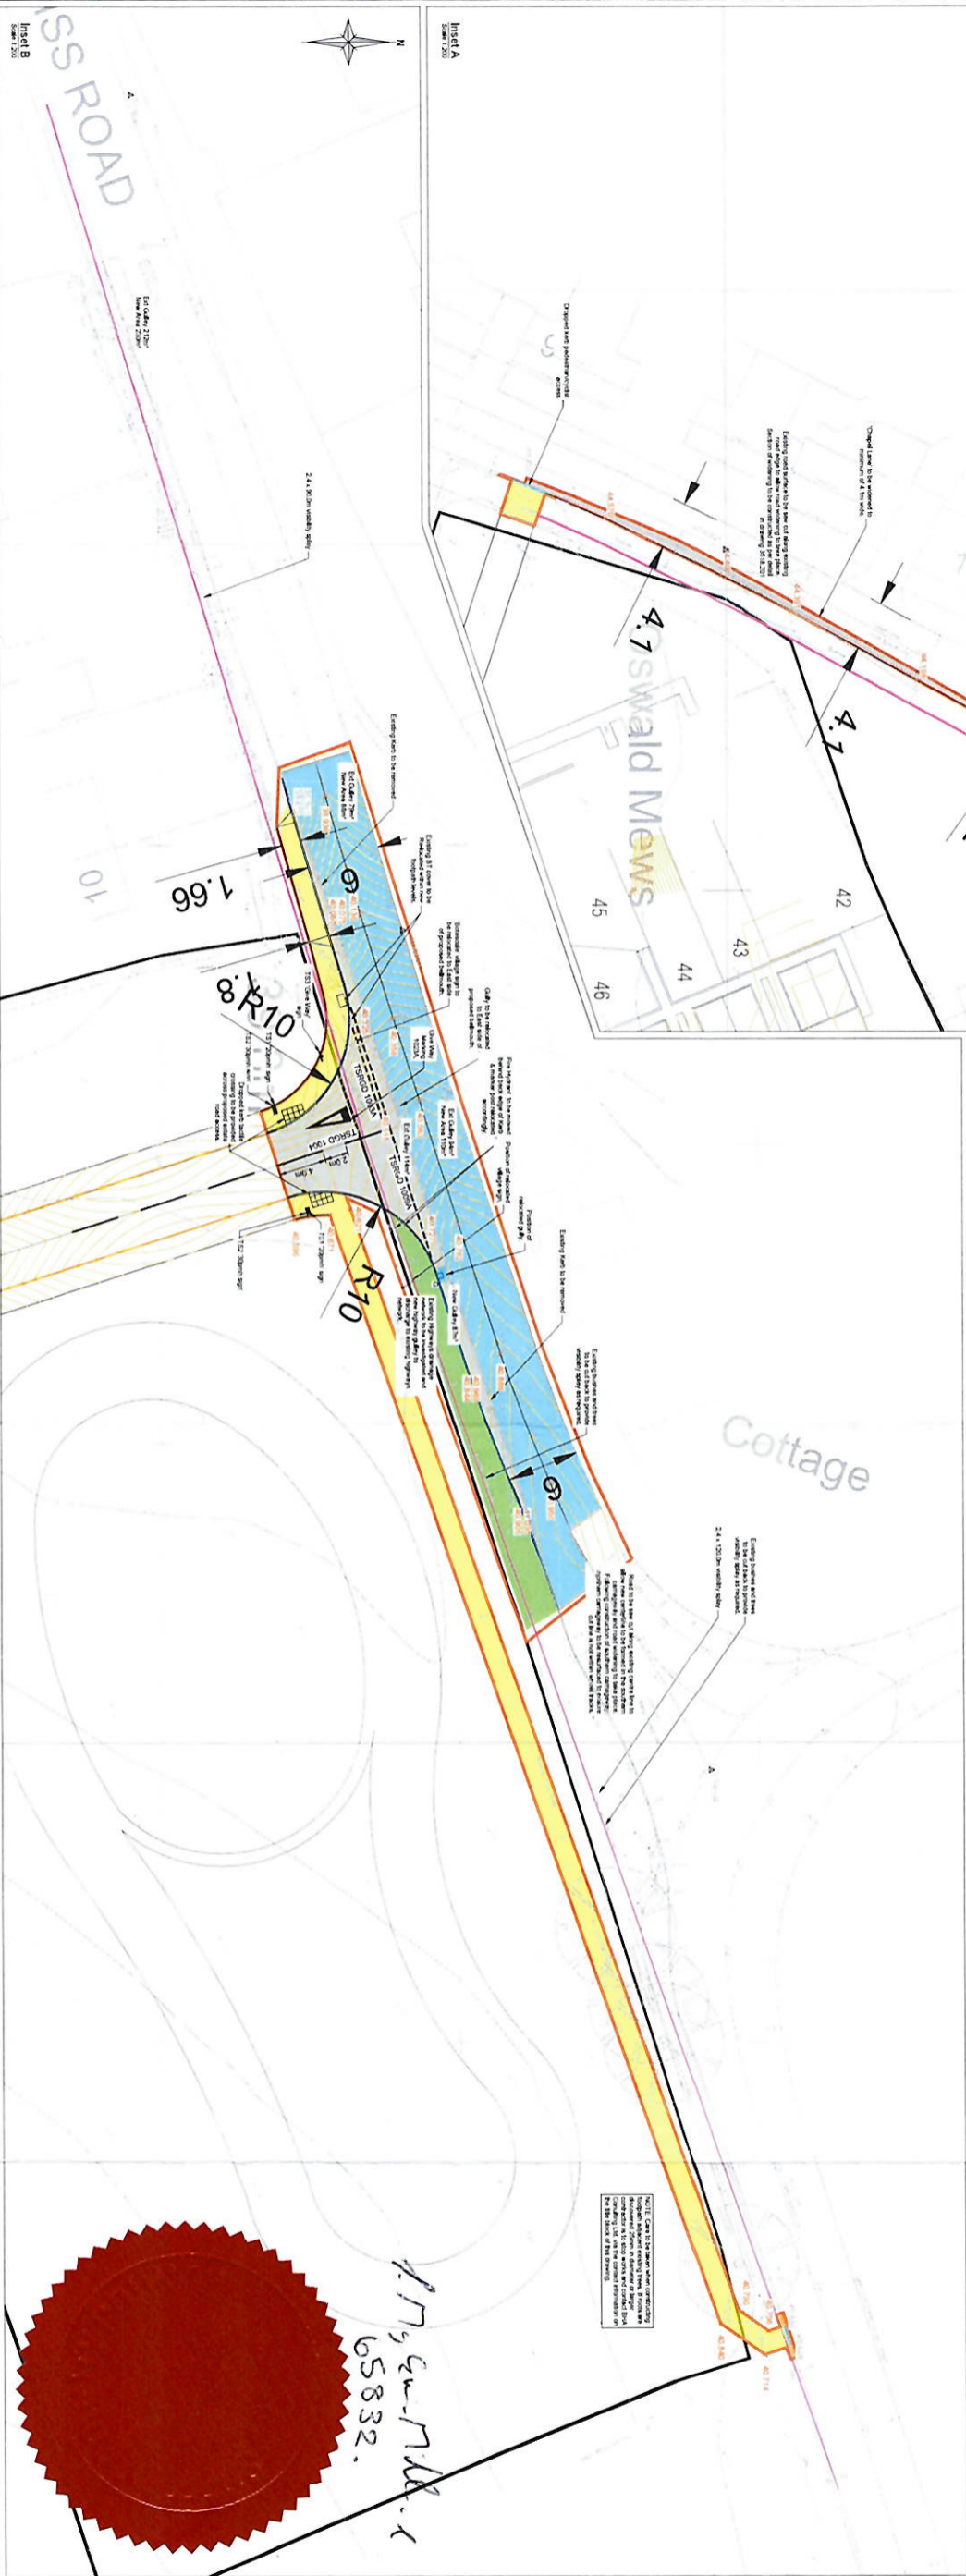

- GENERAL NOTES**
- The site plan is based on the latest available information and is subject to change without notice.
**KEY**

- Site Boundary
- Proposed Boundary
- Existing Boundary
- Proposed Change
- Existing Feature
- Proposed Feature
- Proposed Level
- Existing Level

**Preliminary Design**

**Legend**

Item	Description	Code	Color
P1	Proposed Change	1	Yellow
P2	Proposed Change	2	Orange
P3	Proposed Change	3	Red
P4	Proposed Change	4	Pink
P5	Proposed Change	5	Light Blue
P6	Proposed Change	6	Blue
P7	Proposed Change	7	Green
P8	Proposed Change	8	Light Green
P9	Proposed Change	9	Dark Green
P10	Proposed Change	10	Black

**BHA CONSULTING**  
CIVIL STRUCTURAL ENVIRONMENTAL

30 Colquhoun St  
Aberdeen  
AB11 7SW  
Tel: 01224 620200  
www.bhaconsulting.co.uk

**Client:** Botesdale  
**Project Title:** Diss Road  
**Site:** Diss Road, Botesdale  
**Drawing No.:** S278 Land  
**Scale:** 1:250  
**Date:** AUG 2022

**Author:** RB  
**Checked:** KE  
**Drawn:** AD

**Project No.:** 3518.200  
**Rev:** P7





Virginia Cottage  
Cottage

Samore Cottage

CHAPEL LANE  
ESS

Oswald Mews

45 46 43 44 42 89



Inset A  
Scale 1:500

DISS ROAD

Inset B  
Scale 1:250



GENERAL NOTES

- The drawing shall be read in conjunction with the project brief and the relevant planning and building regulations.
- All proposed works shall be completed in accordance with the relevant planning and building regulations.
- The drawing is based on the topographical survey undertaken by the client and the design team.
- All dimensions are given in metres unless otherwise stated.
- The drawing is for preliminary purposes only and is not to be used for construction purposes.
*Handwritten signature and initials*

KEY

- Site Boundary
- Existing 278 Boundary
- Proposed Boundary
- Land Dedication
- Existing Footway
- Existing verge

PRELIMINARY DRAWING

This drawing is for preliminary purposes only and must not be used as a construction document. It is intended for use only for the purpose of design development.

Rev	Description	Date	By	App'd
01	Issue for Information	14/07/2022	RB	AD
02	Issue for Design Development	14/07/2022	RB	AD

**BHA** CONSULTING  
ONE STRUCTURAL ENVIRONMENTAL

14, 15, 16,100

Project Title: Diss Road Botesdale

Drawing Title: S278 Land Dedication Plan

Client: BHA CONSULTING


Scale: 1:250

Date: AUG 2022

Author: RB

Check: AD

Issue: P2

 





Cottage

39.8m

01

POINT REF.	EASTING	NORTHING	LEVEL	NOTES
1	66220.477	27823.806	39.826	Centreline
2	66221.311	27823.024	39.810	Channel
3	66223.048	27821.427	39.842	Channel
4	66223.917	27820.848	39.870	Back of FFP
5	66230.731	27816.849	40.136	Centreline
6	66231.622	27813.979	40.748	Channel
7	66232.503	27824.249	40.075	Channel
8	66233.986	27821.231	40.140	Back of FFP
9	66235.628	27821.597	40.200	Centreline
10	66236.551	27821.509	40.201	Chan - TAN
11	66237.158	27821.888	40.381	Back of FFP
12	66247.25	27821.113	40.307	Table
13	66248.27	27821.021	40.386	Table
14	66249.063	27820.973	40.428	Chan - TAN
15	66247.739	27822.239	40.596	Table
16	66248.59	27821.951	40.543	Junction
17	66251.681	27820.915	40.414	Centreline
18	66254.107	27821.513	40.624	F4000
19	66253.96	27821.296	40.496	Table
20	66254.029	27821.242	40.407	Table
21	66254.289	27821.628	40.415	Chan - TAN
22	66255.824	27821.413	40.609	F4000
23	66256.203	27821.249	40.596	FP - TAN
24	66256.94	27820.666	40.820	Centreline
25	66260.754	27823.239	40.752	Chan - TAN
26	66263.624	27823.225	40.683	Centreline
27	66267.475	27828.656	40.884	Centreline
28	66268.396	27825.701	40.841	Channel
29	66273.974	27827.700	40.875	Channel
30	66274.406	27821.281	40.929	Centreline
31	66279.481	27829.9	40.963	Channel
32	66282.246	27824.968	40.972	CL - END
33	66284.141	27821.739	40.922	Channel
34	66288.871	27823.384	40.840	CL - END
35	66247.523	27824.841	40.790	F4000
36	66248.624	27824.699	40.840	F4000
37	66247.931	27825.697	40.672	Channel
38	66248.888	27825.845	40.675	F4000
39	66248.298	27825.888	40.706	F4000
40	66250.607	27825.381	40.655	F4000
41	66251.291	27825.28	40.714	F4000
42	66251.442	27822.772	40.641	Channel
R1	66223.954	27821.72		Top Road
R2	66233.818	27825.941		Top Road

S278 SETTING OUT

OS copyright licence: LAN100024232

- GENERAL NOTES**
- The drawing and the works depicted herein are the copyright of BHA Consulting Ltd. Unauthorised reproduction infringes copyright.
  - The drawing should be read in conjunction with BHA Consulting Ltd's terms and conditions of service, all drawings being by the Architect and other specialists.
  - This drawing is based on the Topographical Survey undertaken by BHA Consulting Ltd. All dimensions are in millimetres unless stated otherwise.
  - All levels are in metres above Ordnance Datum (AOD) unless stated otherwise.
  - All dimensions are in metres to UN National Grid unless stated otherwise.
  - Do not scale from this drawing. All dimensions are to be checked and verified on site. Any discrepancy between the drawing and the site conditions shall be reported to the Engineer.

*Handwritten signature and initials:*  
 [Signature]  
 [Initials]  
 [Initials]

**Preliminary Drawing**  
 This drawing is for preliminary purposes only and must not be read as a construction issue. It indicates design intent only and is subject to amendment during final design development.

Rev	Date	By	App
P1 <td></td> <td></td> <td></td>			
P1 <td>16.03.22</td> <td>RB</td> <td>KE</td>	16.03.22	RB	KE

**BHA**  
 CONSULTING  
 CIVIL - STRUCTURAL - ENVIRONMENTAL

30 Cornaught Rd  
 Hillborough  
 North  
 NI17 2BW  
 Tel: 01953 425535  
 email: info@bhaconsulting.co.uk  
 website: www.bhaconsulting.co.uk

**Client**  
 BNETT MOORS


**Project Title**  
 Diss Road  
 Botesdale





**Drawing Title**  
 S278 Setting Out

Drawn by	Checked by	Approved by
RB	KE	KE














Size	Scale	Date
A1	1:200	Sep 2022

Drawing No.	Rev
3518.204	P1

 

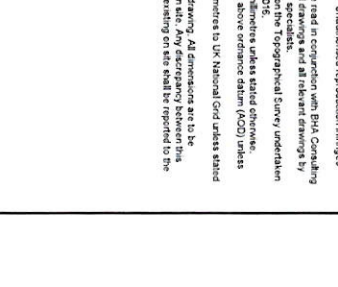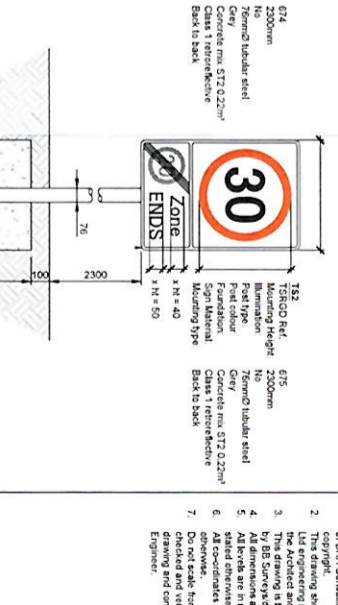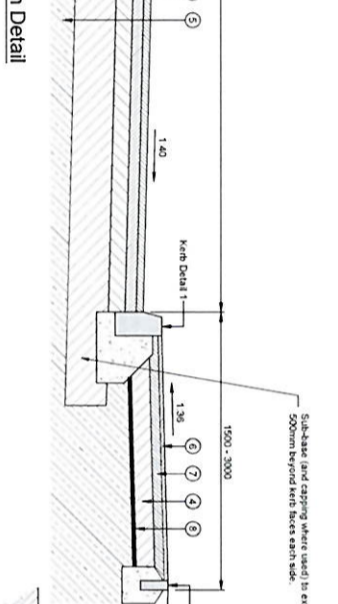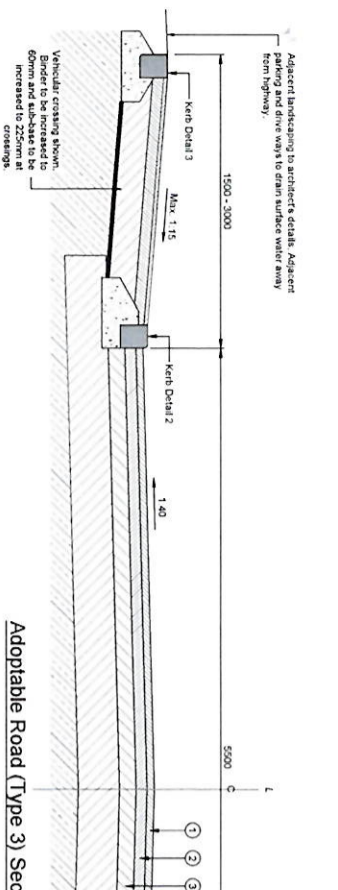

LAYER	ADOPTABLE HIGHWAY	
	FOOTPATH	CARRIAGEWAY
1 SURFACE COURSE	HMA 30/14 Type F Surf Course 40/60 Pen Design Max to PD 6691 Clause C.2.5.1.2 (100mm) 20mm from base precast concrete coping from PD 6691 to the surface depth of 12mm, SHW chipping the chipping to be 10mm. Chipping to be 10mm.	50mm
2 BINDER COURSE	HMA 60/32 Binder Course 40/60 Pen Design Max to PD 6691 Clause C.2.5.1.2 (100mm)	60mm
3 SURFACE COURSE	Concrete block paving 100 x 100 x 60mm	80mm
4 LAYERS COURSE	Open graded 2.5mm stone to BS EN12620	50mm
5 BASE	HMA 50/14 Base Course 40/60 Pen Design Max to PD 6691 Clause C.2.5.1.2 (100mm)	100mm
6 SUB-BASE	Granular sub-base Type 1 to Class 60/1 certified as non-bit susceptible, spread evenly on formation and compacted. Completion to Class 60/1 to achieve a minimum CBR value of 20%.	CRB Certified? Y CRB (min) 4% Thickness 200mm
7 GENERAL FILL	Class 1B or 1C general fill material to Table 6.1 and Class 51/3 compacted in layers in accordance with Table 6.1	As required to take level to sub-base or carrying layer as appropriate
8 SURFACE COURSE	AC 6 Bed Surf 40/60 Pen Design Max to Class B 3/3.5 of PD 6691 (100mm)	20mm
9 BINDER COURSE	AC 20 Dense Binder 40/60 Pen Design Max to Class B 3.3 of PD 6691 (100mm)	50/60mm Binder to be increased to 60mm in vehicle crossover areas.
10 SUB-BASE	Granular sub-base Type 1 to Class 60/1 certified as non-bit susceptible, spread evenly on formation and compacted. Completion to Class 60/1 to achieve a minimum CBR value of 20%. Formation to be broken with an approved weed killer prior to laying sub-base	100/225 mm (10) Sub-base to be increased to 225mm in vehicle crossover areas.
11 WEED BARRIER	Thermally-bonded nonwoven weed control barrier to be laid and pinned with 300mm minimum overlap.	

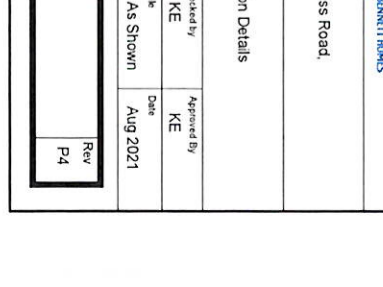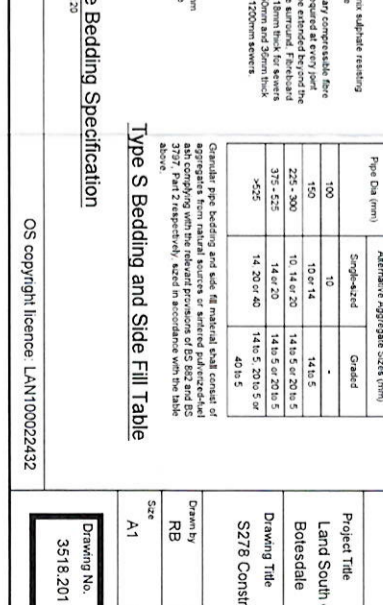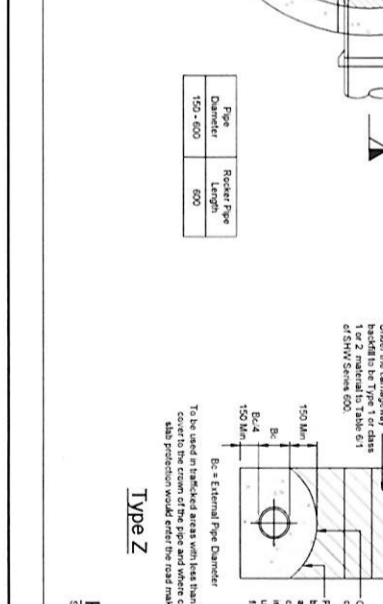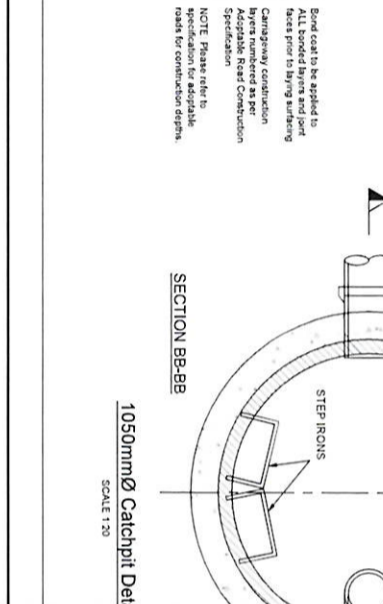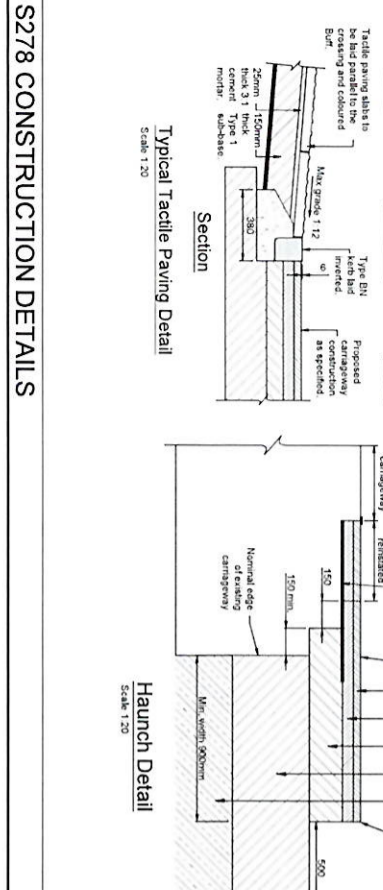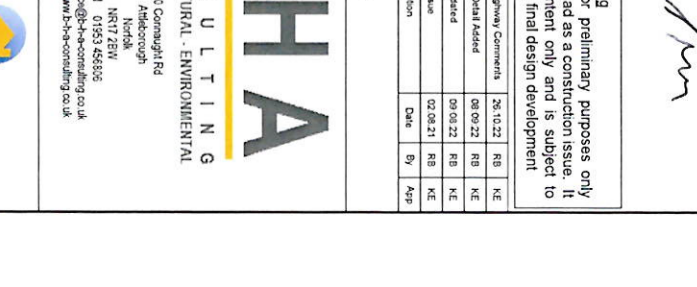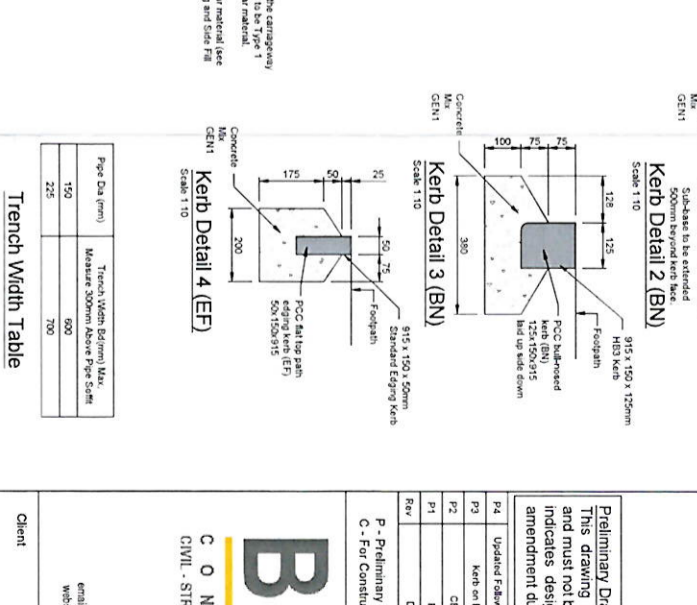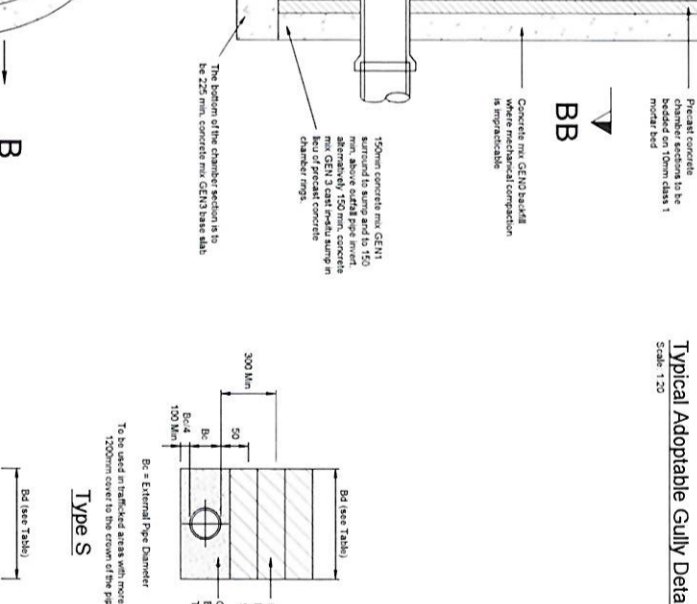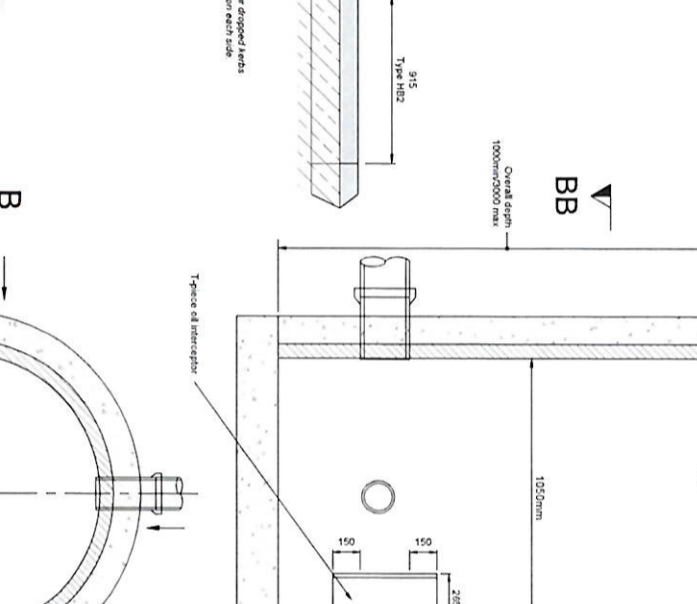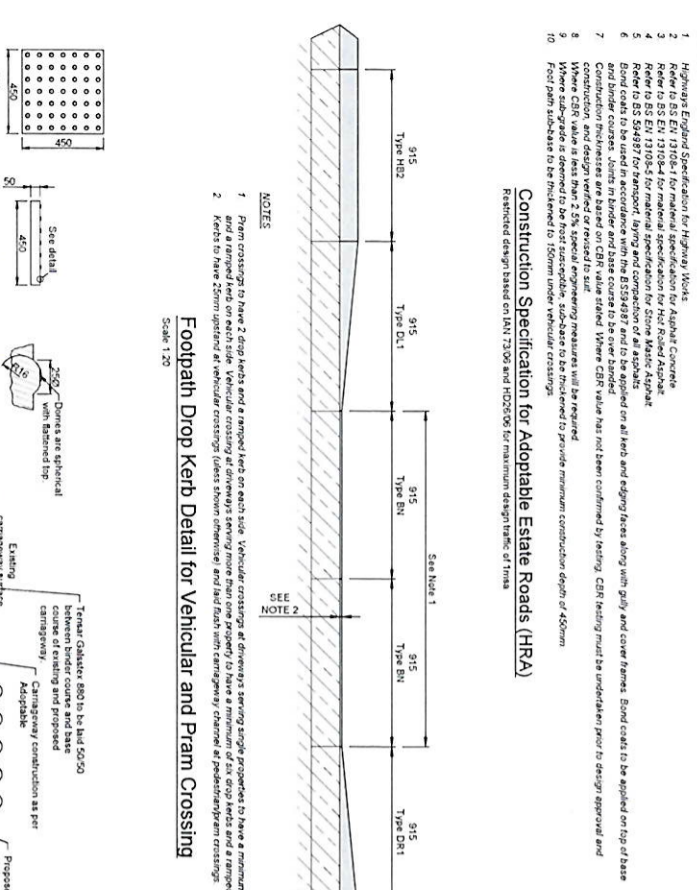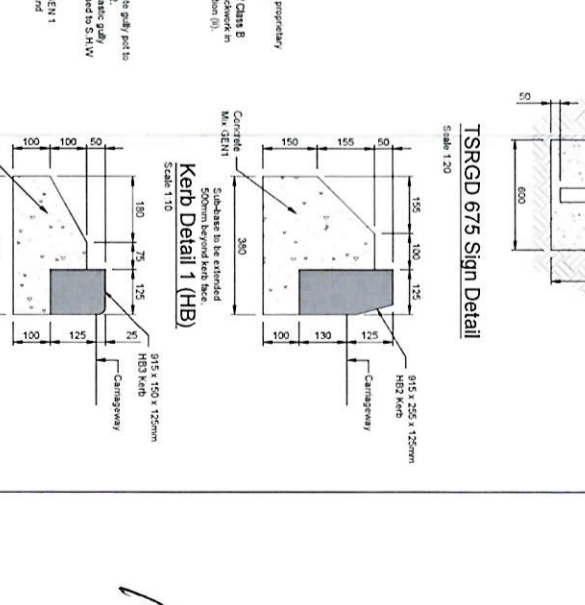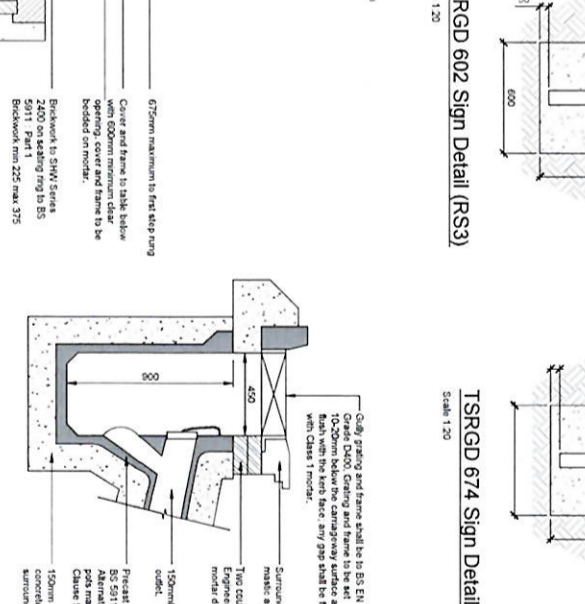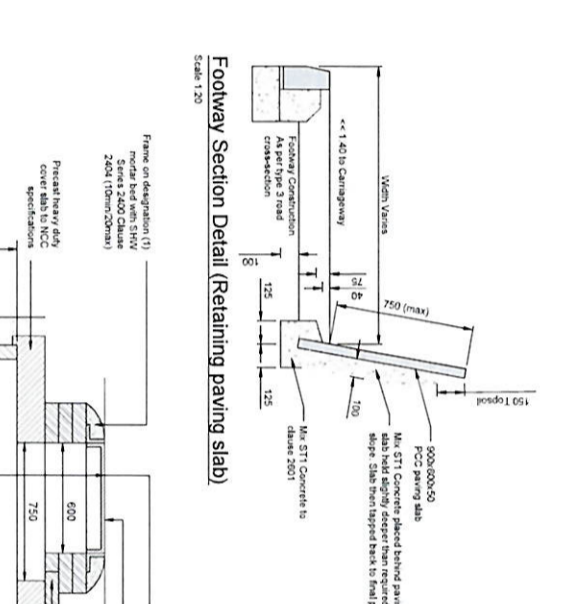

Pipe Dia (mm)	Trench Width Table
100	150
150	200
200	250
250	300
300	350
350	400
400	450
450	500
500	550
550	600
600	650
650	700
700	750

Pipe Dia (mm)	Trench Width Table
100	150
150	200
200	250
250	300
300	350
350	400
400	450
450	500
500	550
550	600
600	650
650	700
700	750

 

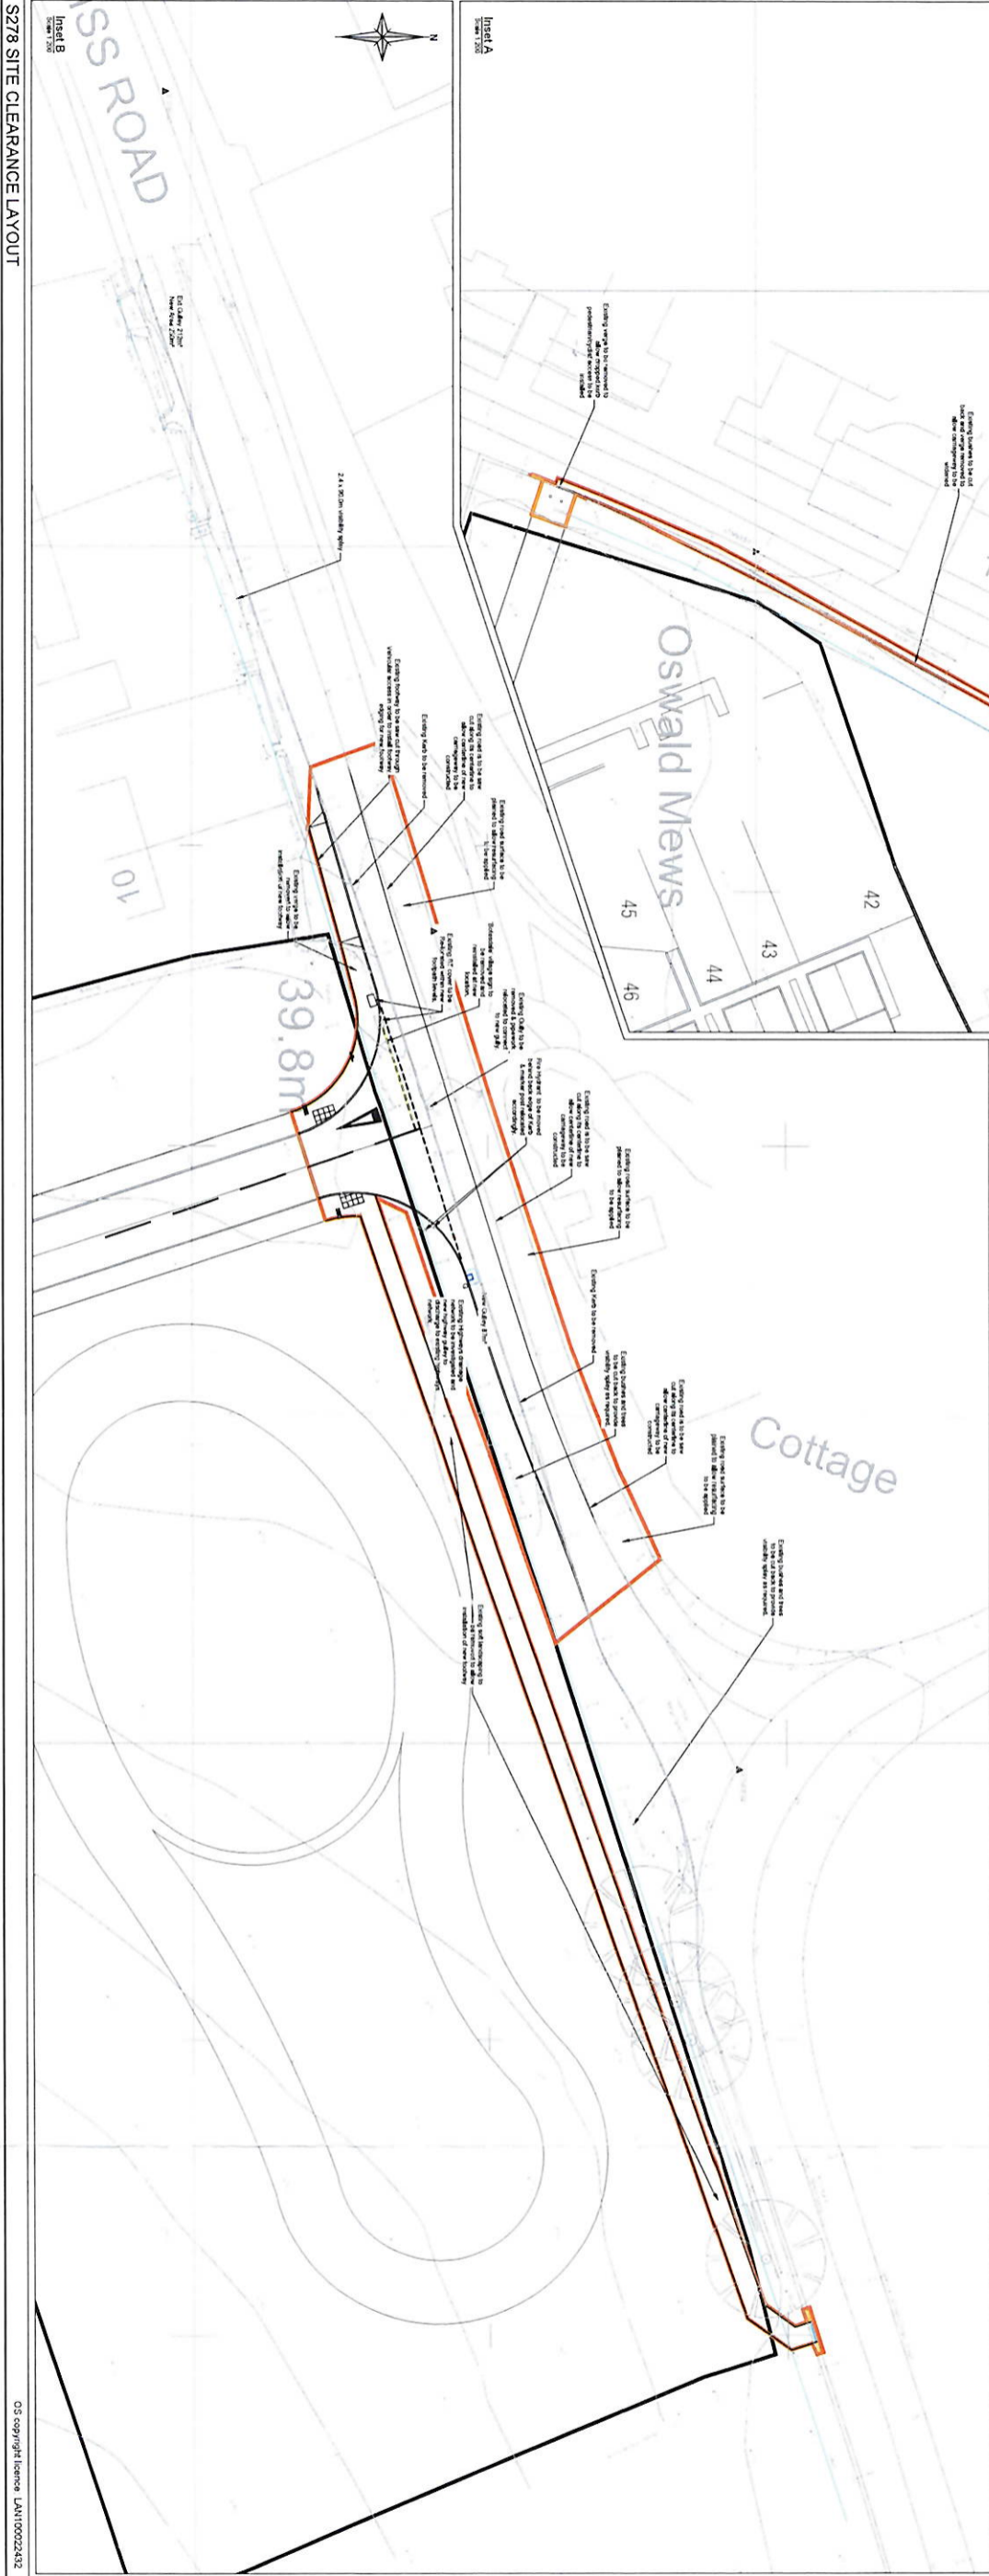

**GENERAL NOTES**

- The drawing and the work described herein are the property of BHA Consulting Ltd. Unauthorised reproduction is prohibited.
- This drawing is made for the use of the client and is not to be used for any other purpose without the written consent of BHA Consulting Ltd.
- This drawing is not to be used for any other purpose without the written consent of BHA Consulting Ltd.
APR  
 PRR  
 JRM

**KEY**

- Site Boundary
- Existing Footprint
- Proposed Footprint
- Proposed Boundary
- Proposed Wall
- Proposed Footprint (Type)
- Proposed Wall (Type)
- Proposed Wall (Type)

**Revisions**

No.	Description	Date	By	Check
01	Issue for Client Approval	15/03/22	AD	KE
02	Update to include Design Comments	15/03/22	AD	KE
03	Final Design	15/03/22	AD	KE
04	Final Design	15/03/22	AD	KE

**BHA CONSULTING**  
 CIVIL STRUCTURAL ENVIRONMENTAL

14, STONOR ROAD  
 BOTESDALE, MIDlothian  
 EH20 9JG  
 Tel: 01753 650100  
 Email: info@bhaconsulting.co.uk  
 Website: www.bhaconsulting.co.uk

**Project Title**  
 Diss Road, Botesdale

**Drawing Title**  
 Diss Road Widening Over Site

**Client**  
 BHA CONSULTING

**Drawn By**  
 AD

**Checked By**  
 KE

**Approved By**  
 KE

**Issue Date**  
 15/03/22

**Drawing No.**  
 3518/202

**Scale**  
 1:250

**Revision**  
 02

