


Secondary School - Ground Floor Plan

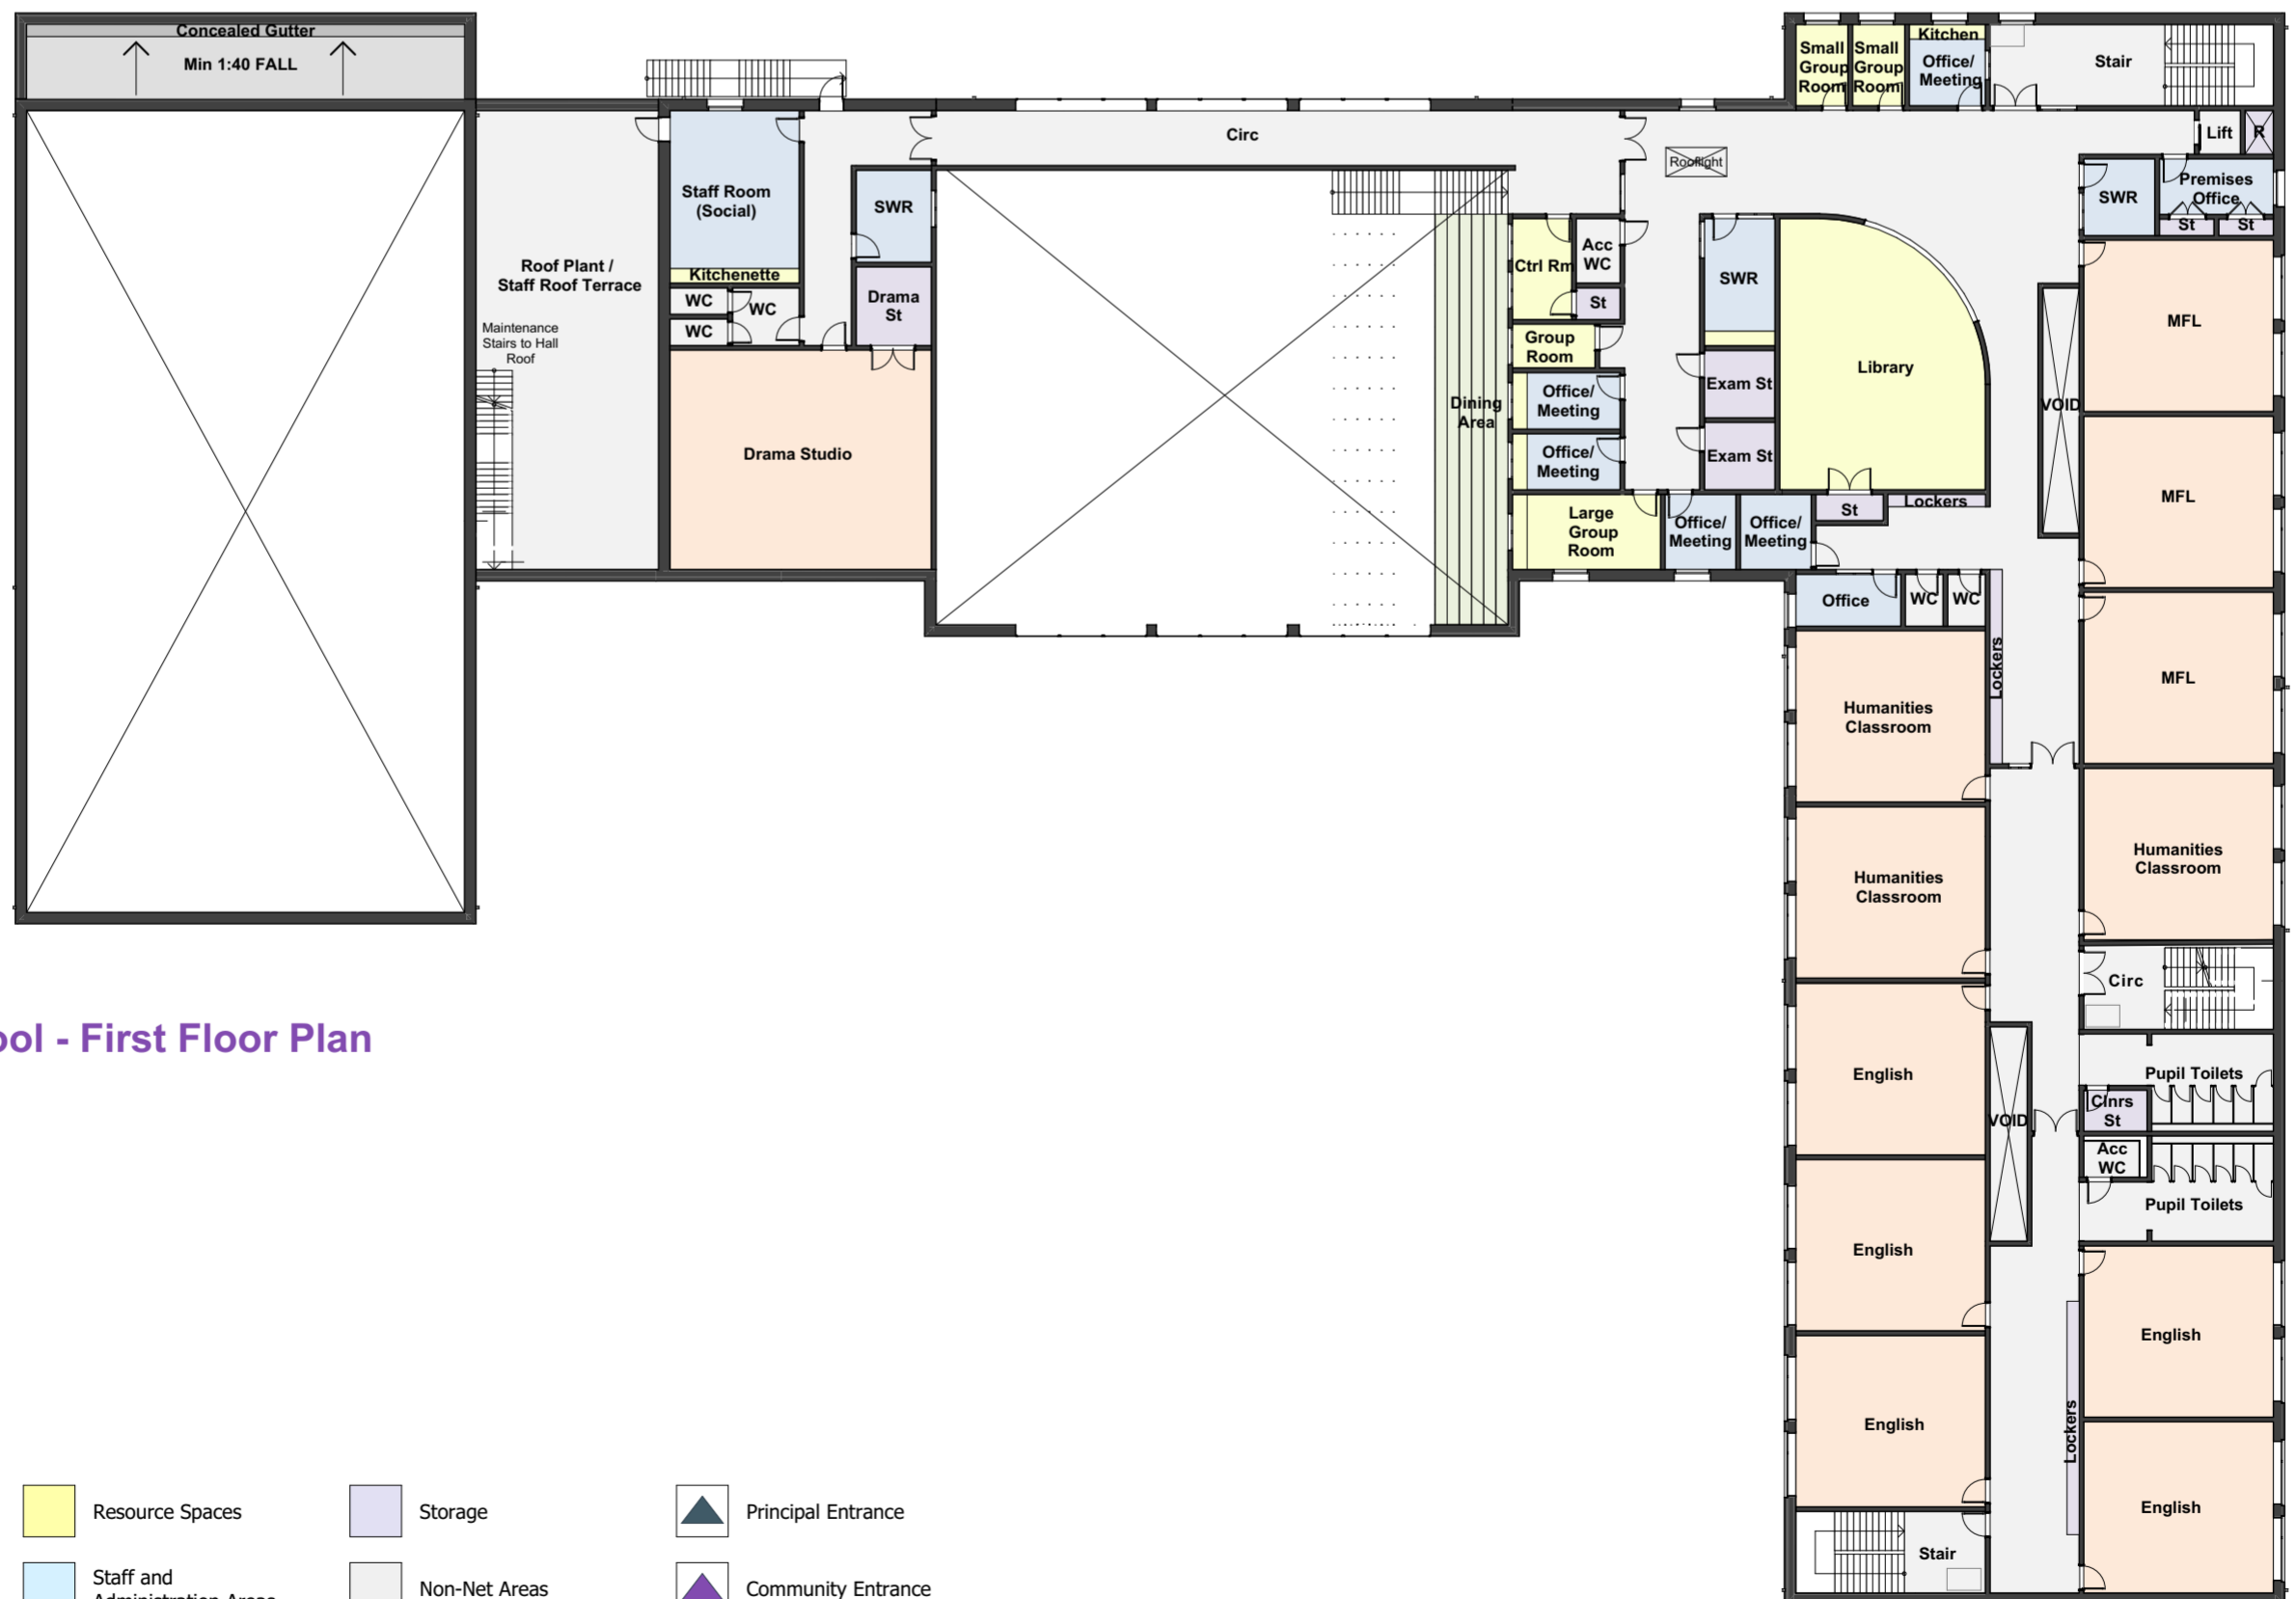

Secondary School - First Floor Plan

- Zone Legend**
- Basic/Specialist Teaching Area
 - Resource Spaces
 - Storage
 - Large Spaces: Halls, Studios & Dining
 - Staff and Administration Areas
 - Non-Net Areas
 - Principal Entrance
 - Community Entrance

Red House Neighbourhood New Educational Provision

