



Landscape Site Section & Massing

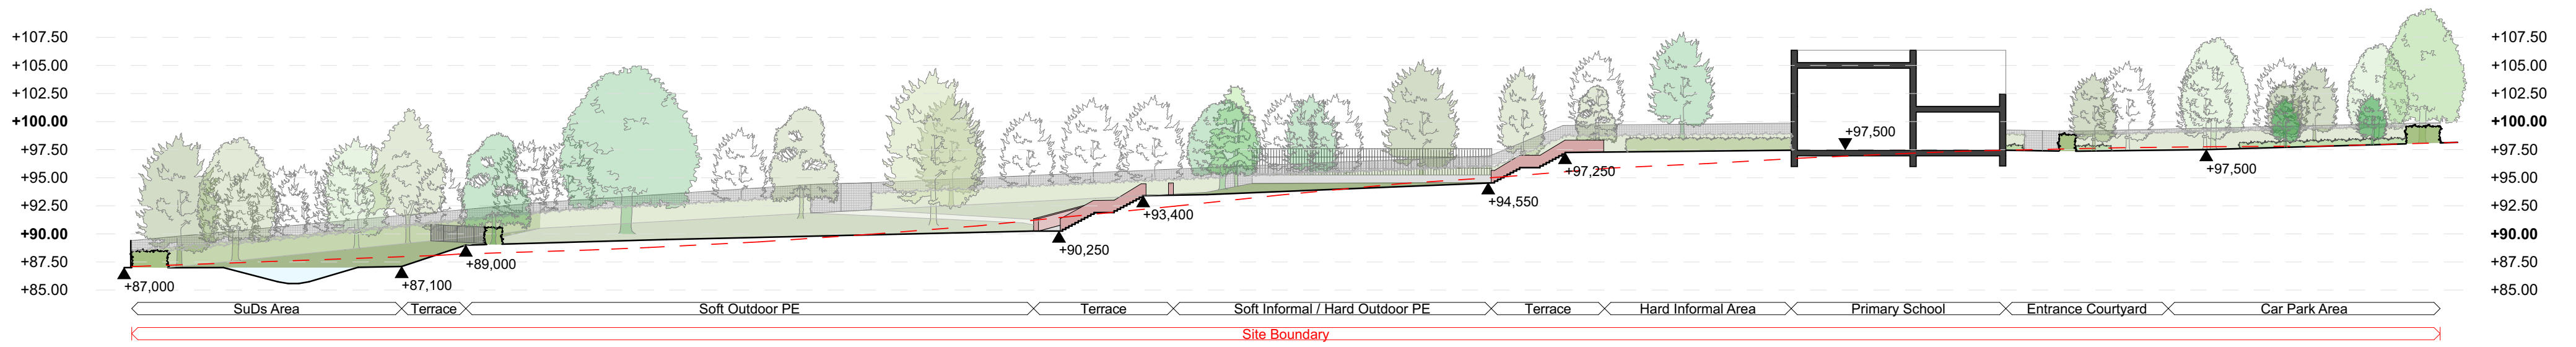

Landscape Site Section

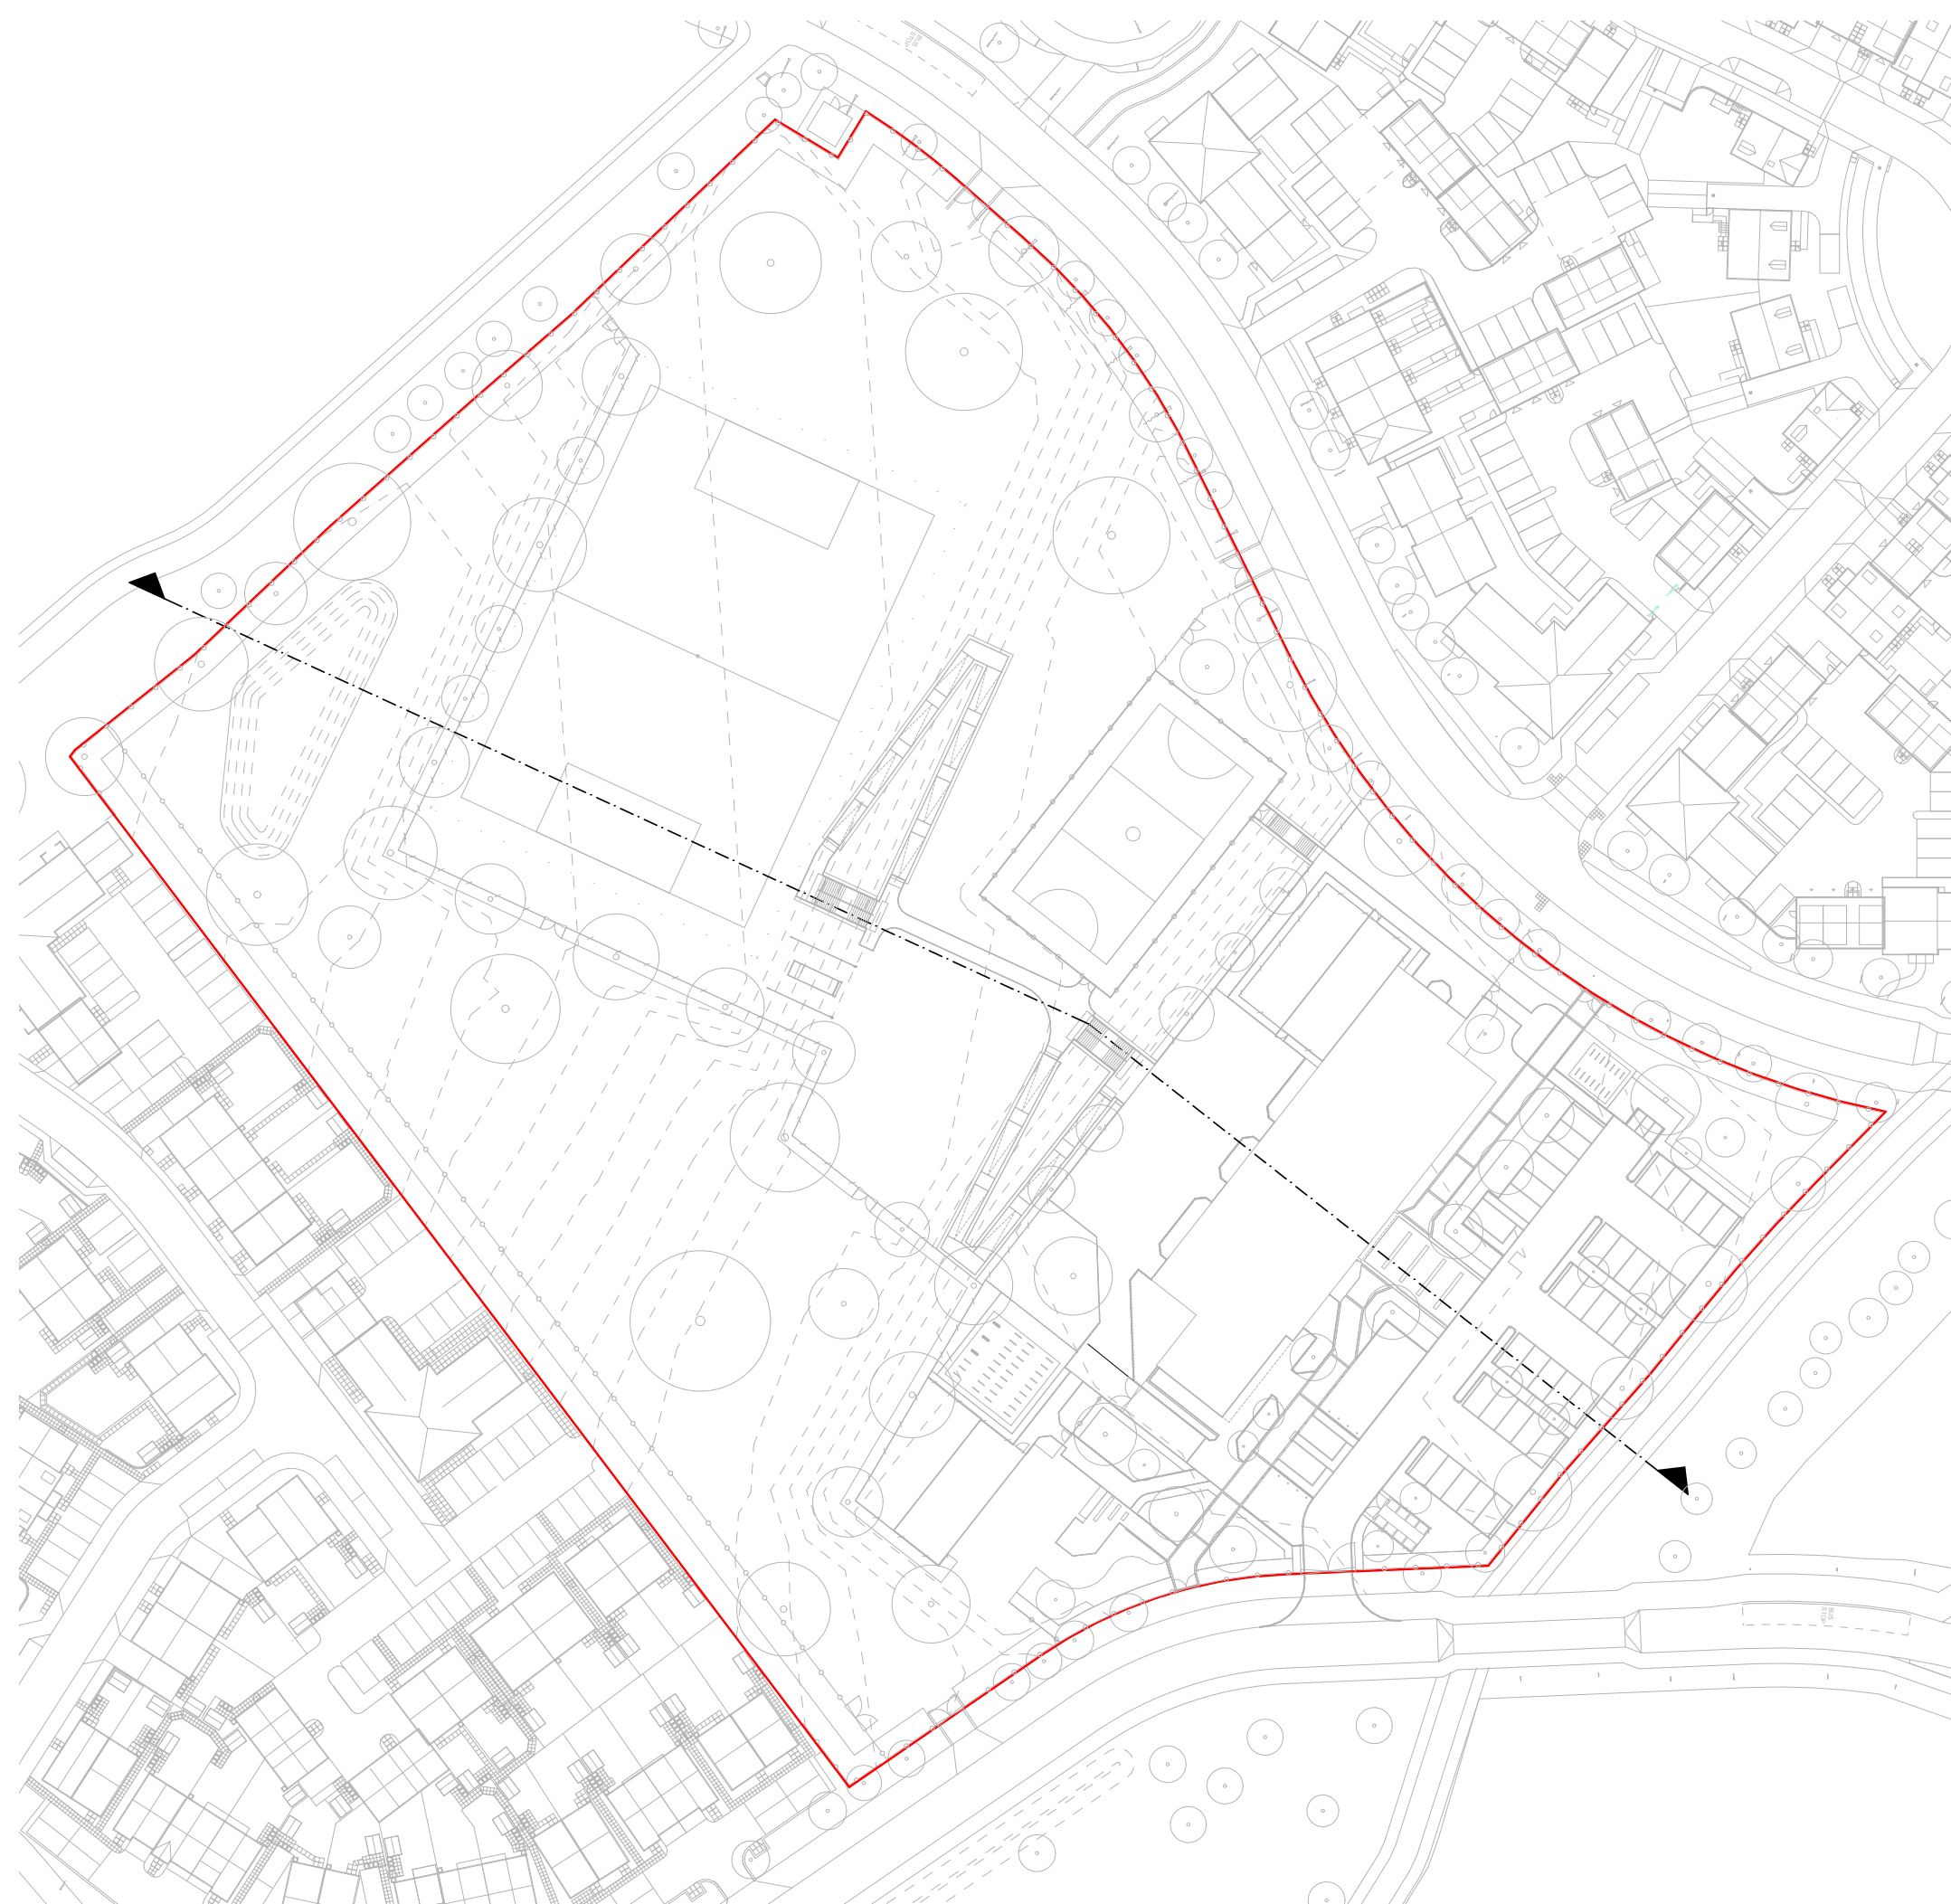

Landscape Site Section Key Plan



Massing Study