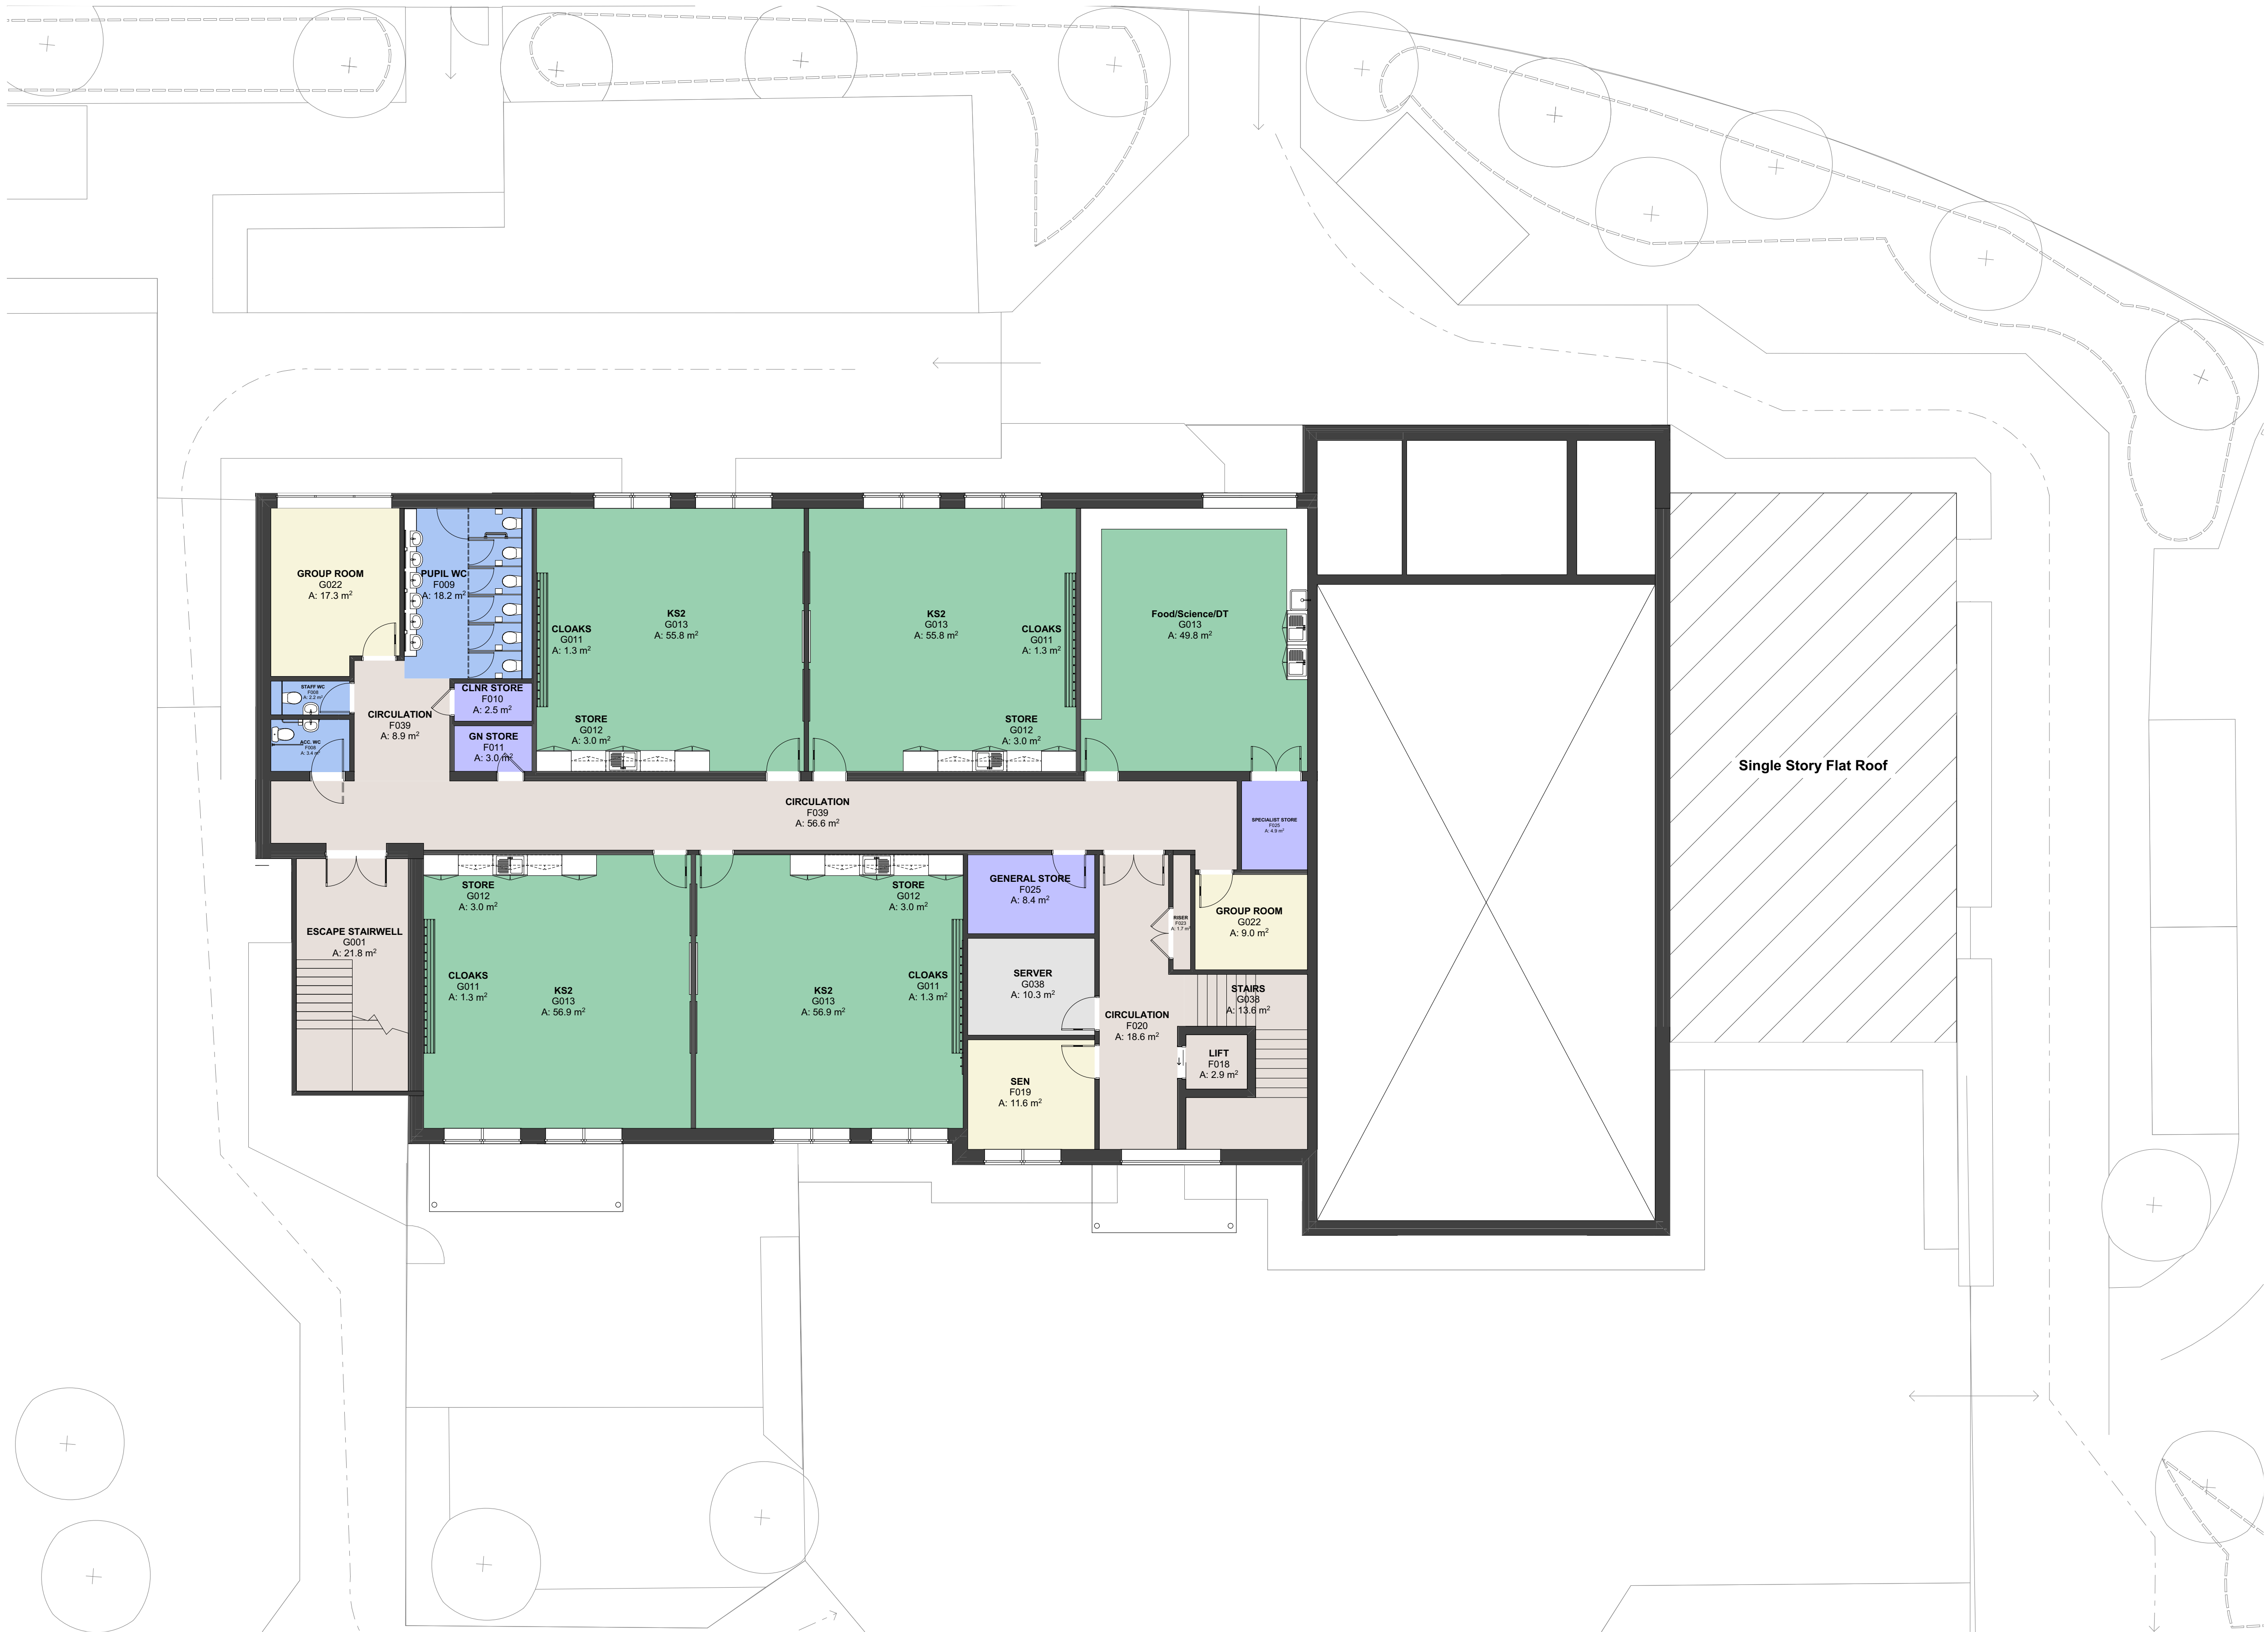


Drawing Number
219155-CDP-DR-ZZ-01-A-2001-P1

ZONE LEGEND

- Classbase
- Hall
- Office
- Kitchen
- WC
- Plant Rooms
- Accessible WC
- Library & ICT
- Group Room
- Circulation
- Store

Disclaimer.
This drawing is to be read in conjunction with all related drawings. Do not scale from this drawing. All dimensions must be checked and verified on site before commencing any work or producing shop drawings.
This drawing is copyright and remains the property of Concertus Design and Property Consultants. When reproducing this drawing for any purpose, please ensure that Concertus is attributed clearly by either using the company logo, or as follows 'Image produced by Concertus Design & Property Consultants Limited'.

REV	DATE	BY	DESCRIPTION	CHKD
P1	13/07/20	RM	First Issue	LMD

2 Friars Bridge Road - Ipswich - Suffolk - IP1 1RR

Project
Chilton Leys - Primary School and Pre School
Stowmarket
Chilton Leys

Drawing Title
210 Place - FF Plan

Lead Designer
Robert Mcqueen

email: robert.mcqueen@concertus.co.uk

Project Number
219155

Scales
1:100

At A1 Size

Drawn
RM

Chkd
LMD

Date
July 2020

Tel: 01473 316600

Drawing Number
219155-CDP-DR-ZZ-01-A-2001-P1

Project Code - Originator - Type - Zone - Level - Role - Number

PLANNING