

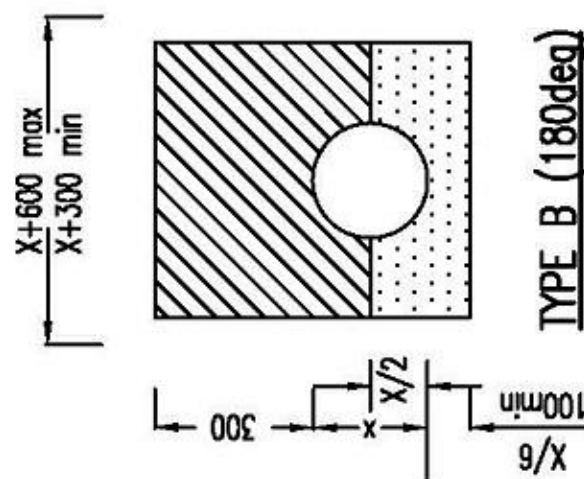
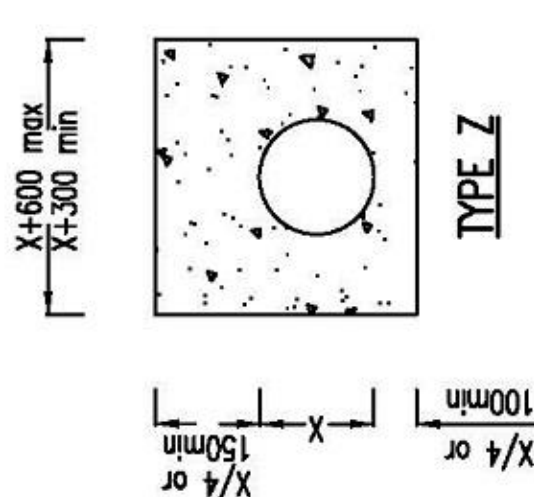


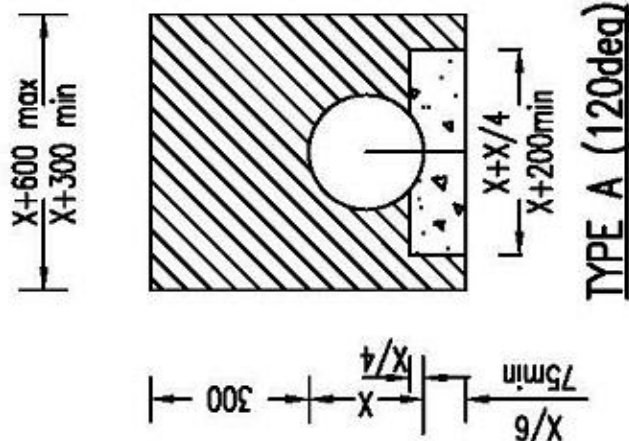

KEY

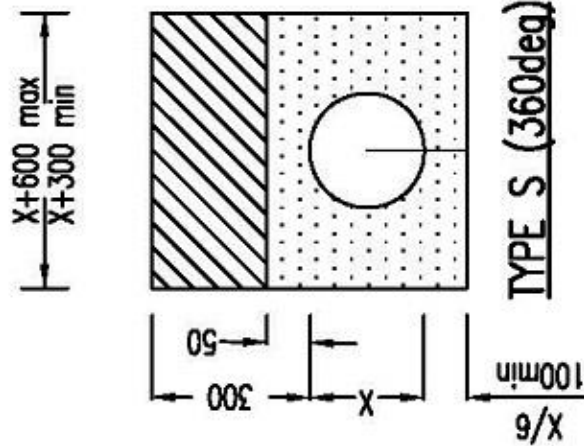

Granular material to table 7.2 and Clause 7.4

Concrete to Clause 7.5

Granular Backfill to Clause 7.7

NOTES

1. All dimensions are in millimetres
2. Dimension X is the external diameter of the pipe.
3. The minimum or maximum width of the trench applies on and below a line 300mm above the outside top of the pipe. Above the 300mm line the trench backfill material shall be as described in Clause 7.7.
4. For Type Z trench the concrete cover may be formed to a radius batter or horizontal surface. Min cover of concrete shall be 150.
5. For Flexible pipes Bed Type S only is permitted.
6. For Bed Type Z concrete is to extend full width of trench unless shuttered.

SUFFOLK COUNTY COUNCIL

Revisions	Date	Int.	No.
New Issue			A
Title Block Amended	03/04	J.G	B

TITLE

SURFACE WATER DRAINS
TRENCH & BEDDING DETAILS

Drawn WS	Ch'd.
Ex'd.	App'd.
Scale N.T.S.	Date 5/02
Drg. No.	7/101B