




Proposed Lower Ground Floor

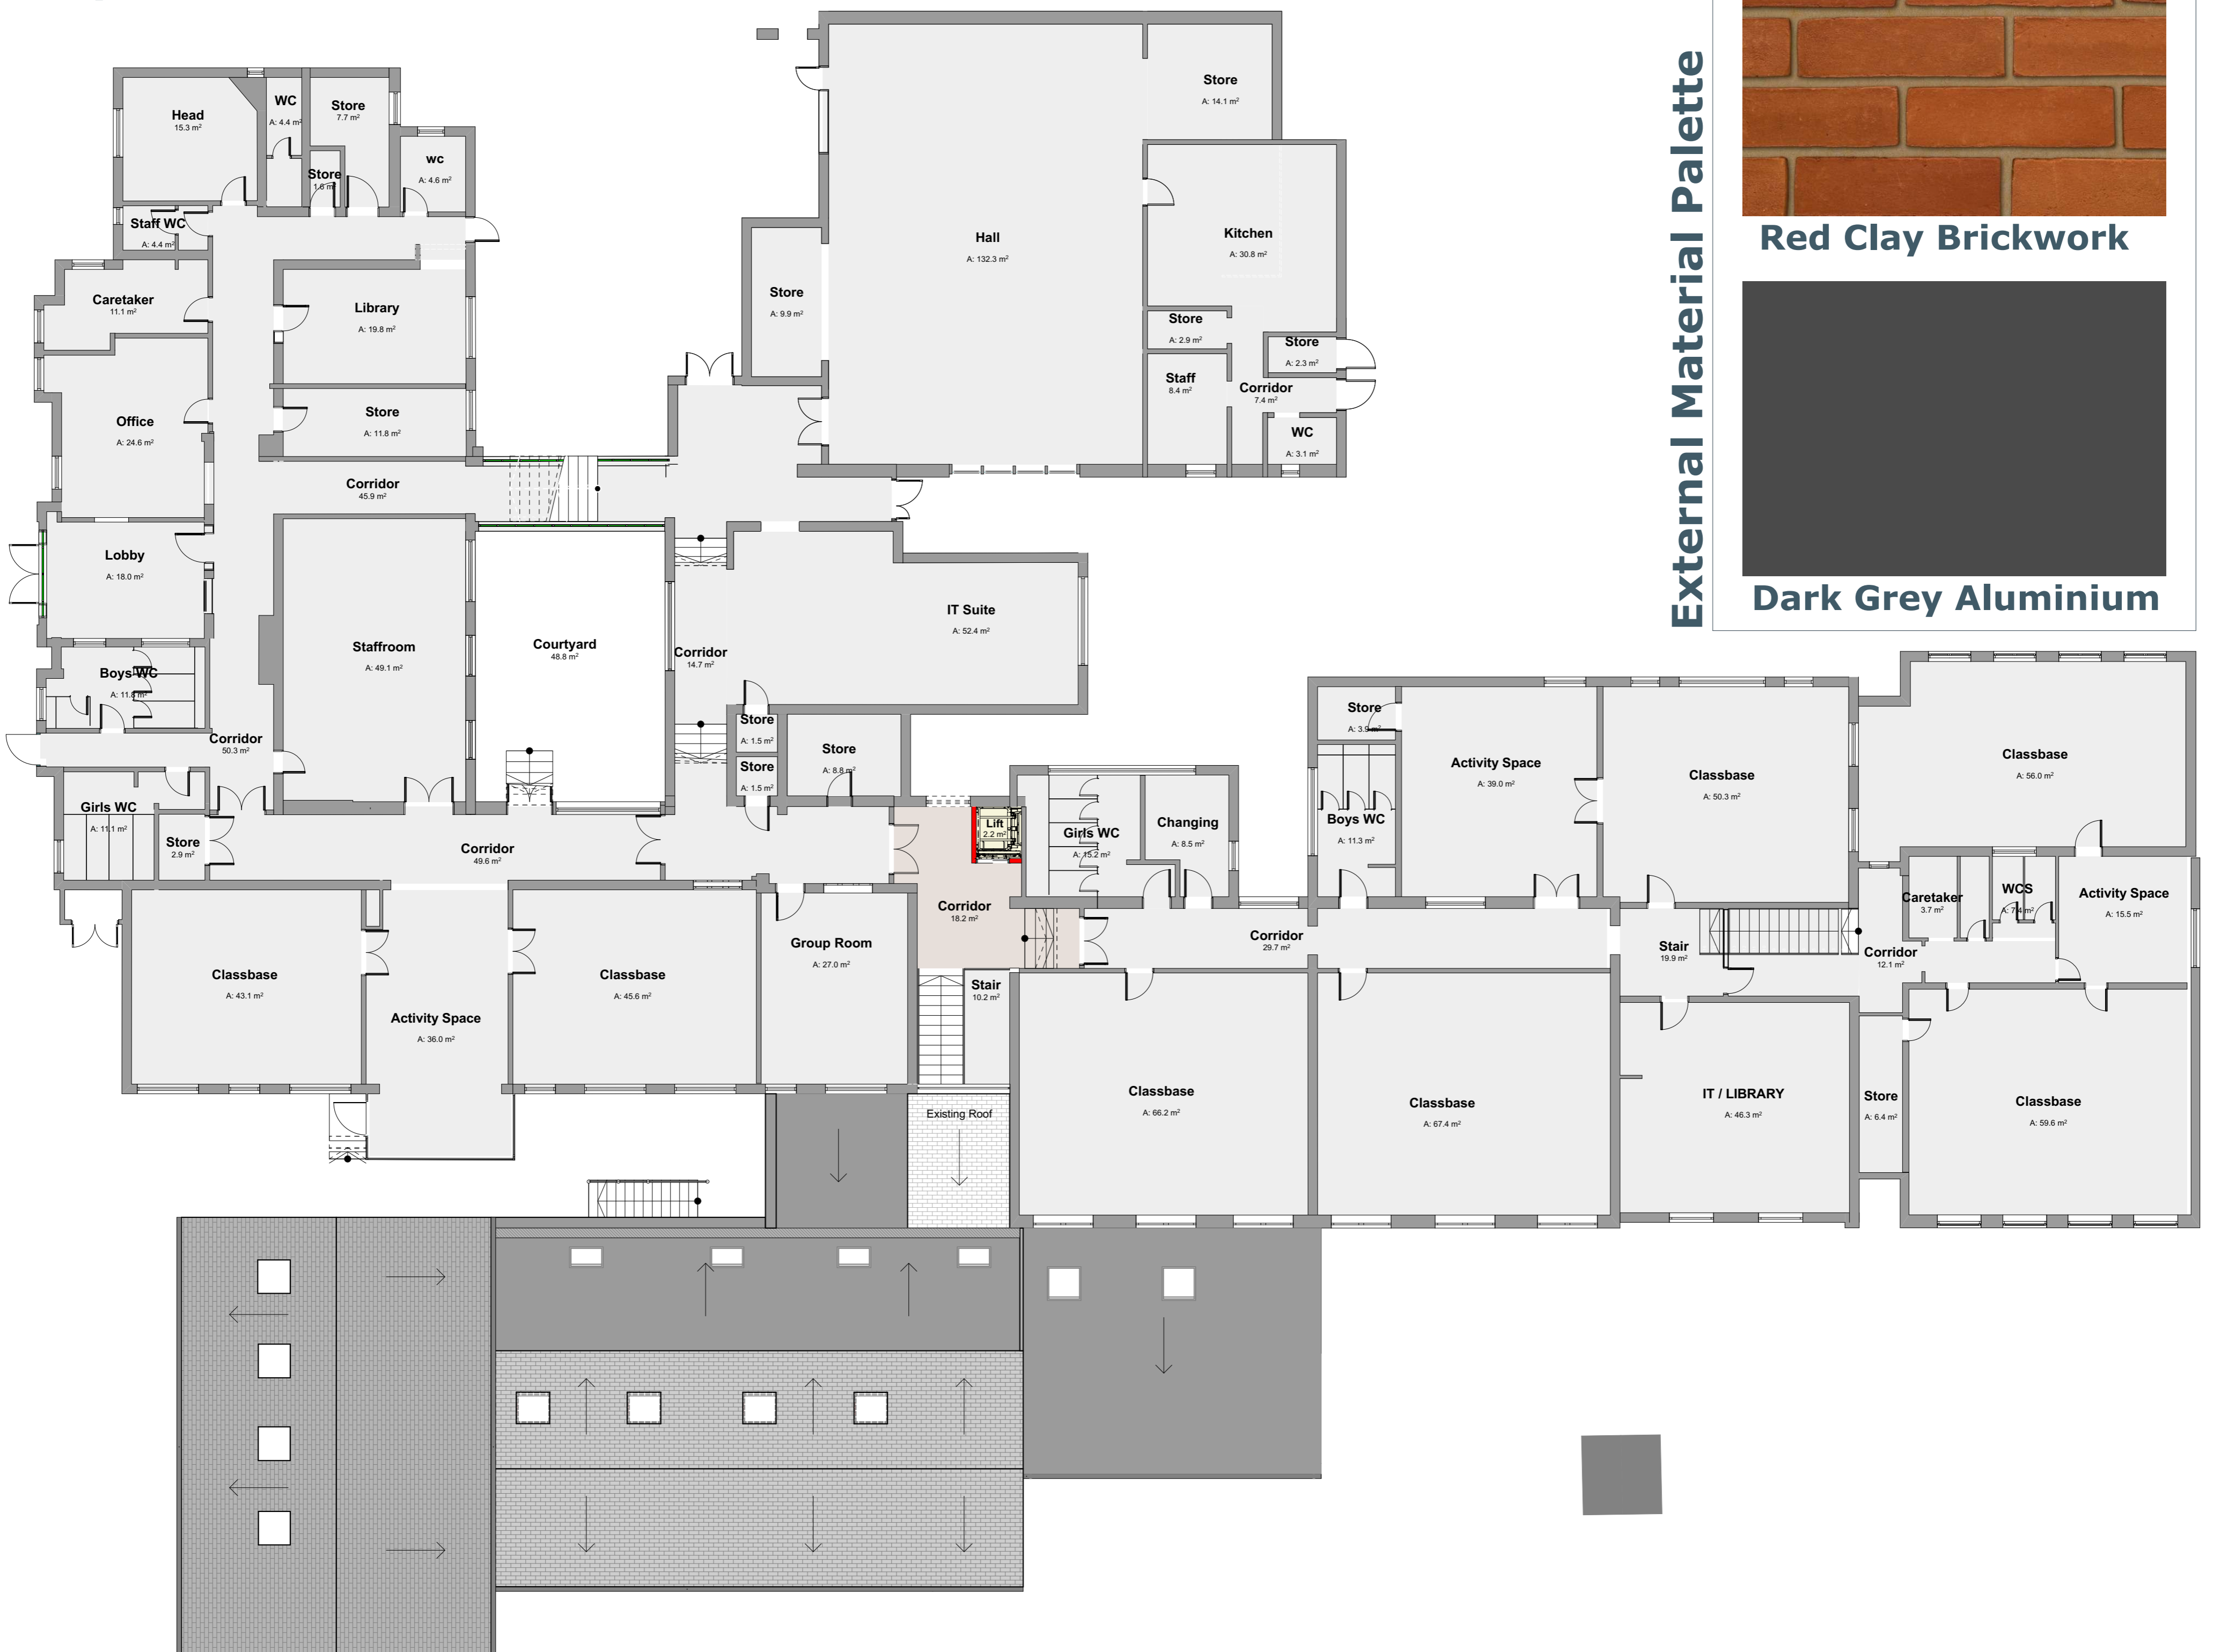

Proposed Ground Floor



Clay Plain Roof Tiles



Red Clay Brickwork



Dark Grey Aluminium

External Material Palette