


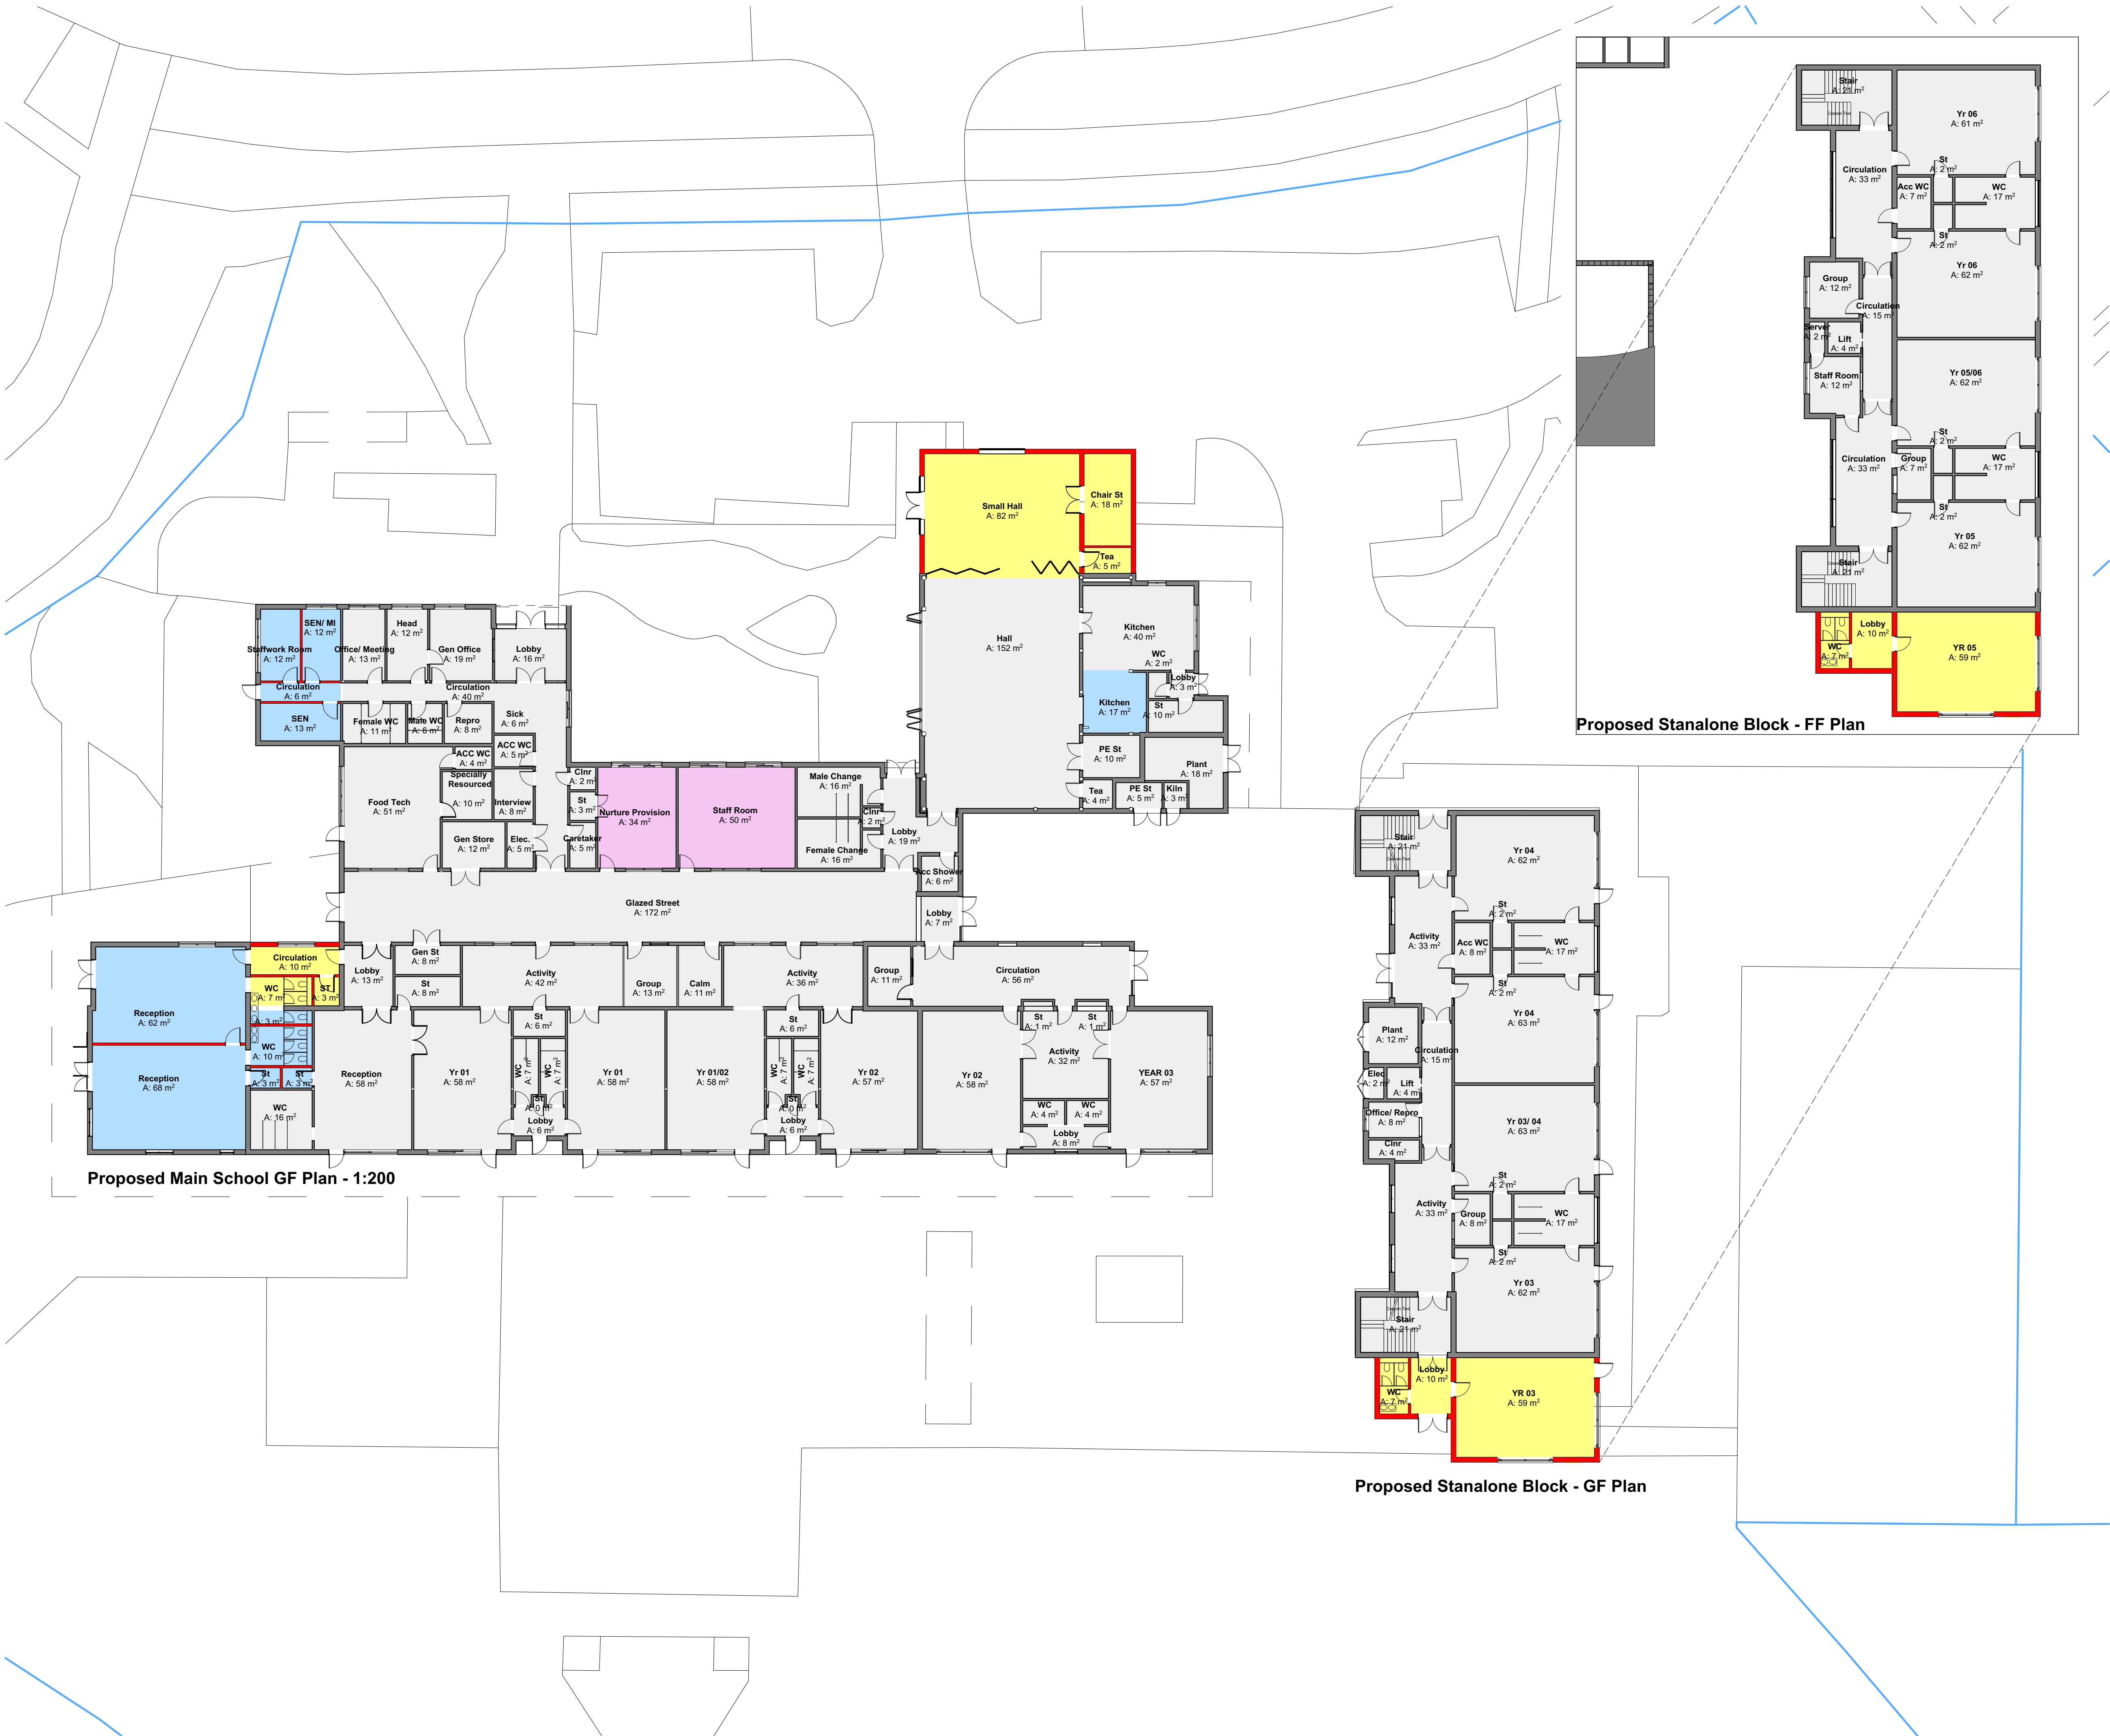

ZONE LEGEND

- Existing
- Remodel
(alterations to room layout to, remove / construct walls / new flooring / skim and paint / new ceiling)
- Refurbish
(new flooring / skim and paint / new ceiling)
- Extend

Disclaimer.
This drawing is to be read in conjunction with all related drawings. Do not scale from this drawing. All dimensions must be checked and verified on site before commencing any work or producing shop drawings.
This drawing is copyright and remains the property of Concertus Design and Property Consultants. When reproducing this drawing for any purpose, please ensure that Concertus is attributed clearly by either using the company logo, or as follows 'Image produced by Concertus Design & Property Consultants Limited'.

REV	DATE	BY	DESCRIPTION	CHKD
P1	11/12/18	GB	-First Issue.	
P2	18/12/18	GB	-General Amendments.	

8 Russell Road - Ipswich - Suffolk - IP1 2BX

Project
Abbots Green CP - Expansion
Bury St Edmunds
Suffolk

Project Number
218095

Scales
1:200
At A1 Size

Drawing Title
Proposed School Extension and
Alterations

Drawn
BB

Chkd
GB

Designer
Glen Bickers

Date
10/12/18

email: glen.bickers@concertus.co.uk

Tel: 01473 265248

PLANNING

Drawing Number
218095-CDP-DR-ZZ-XX-A-2003-P2