




Proposed First Floor Plan

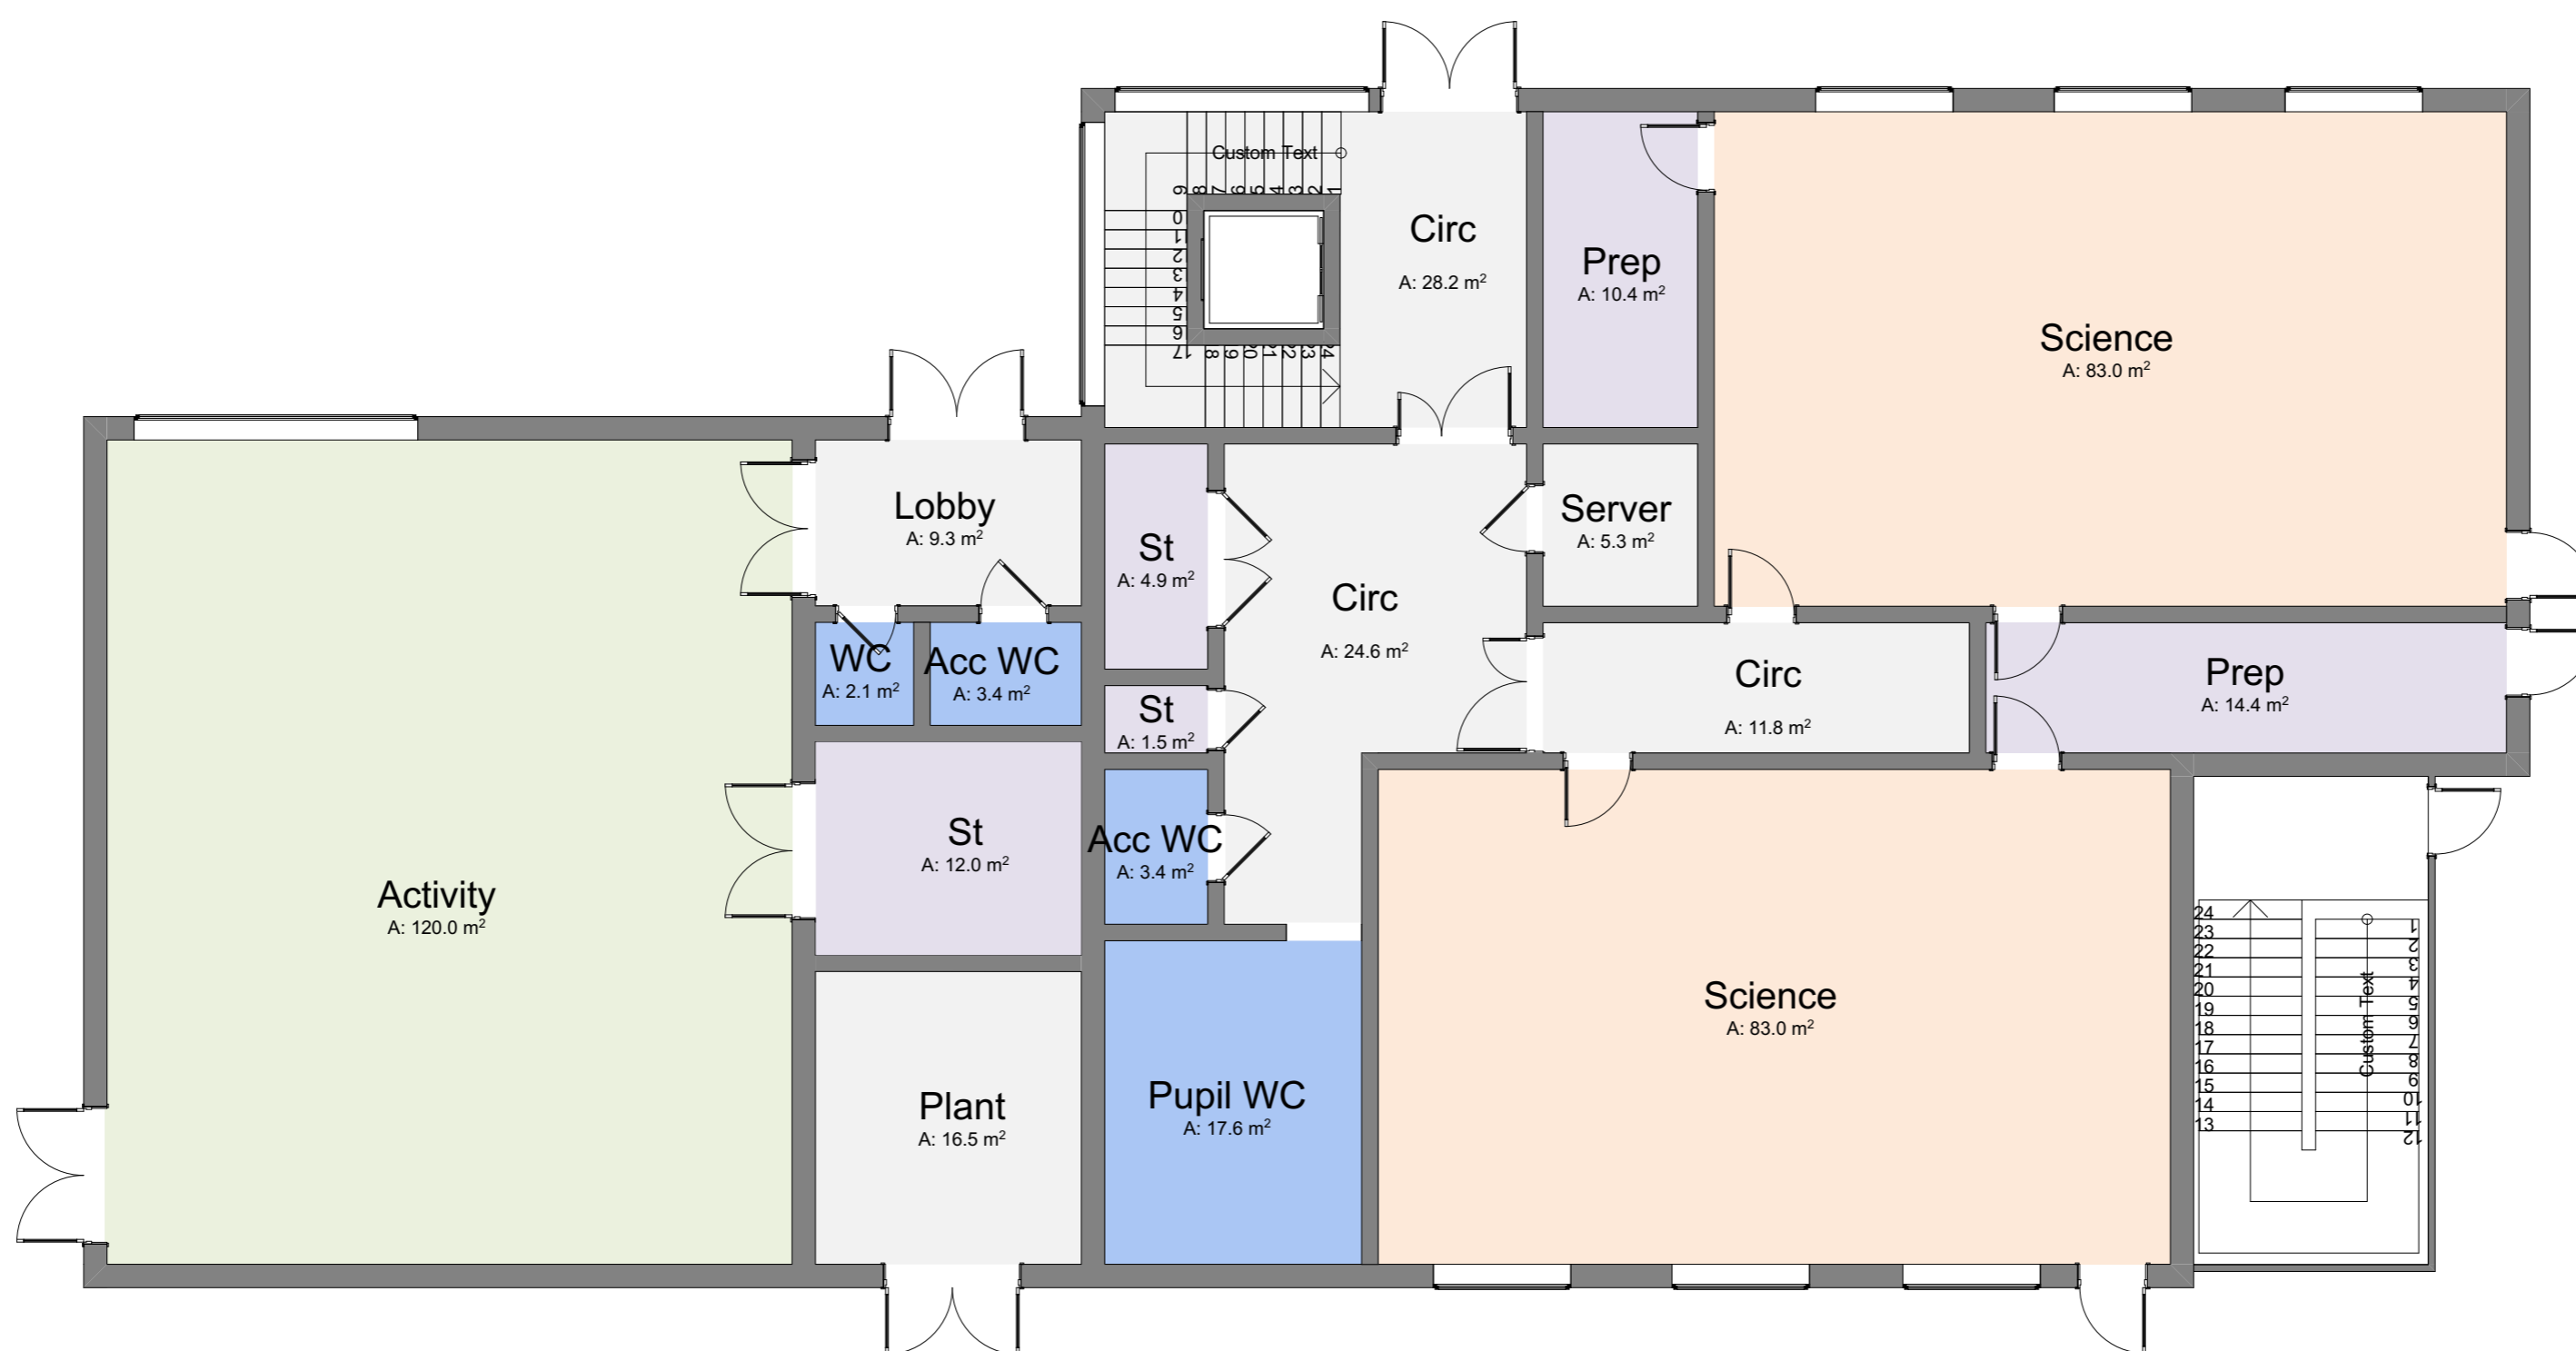

Proposed Ground Floor Plan

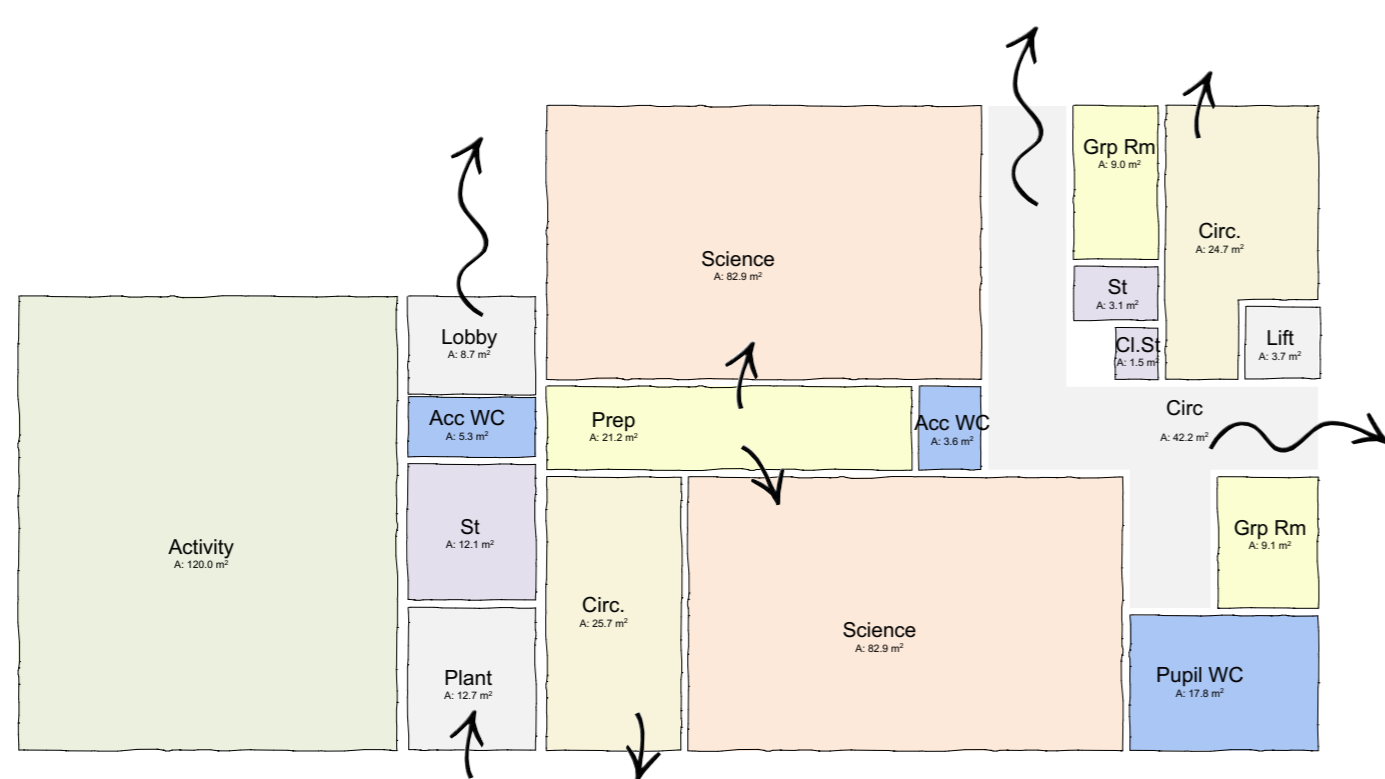

Proposed Ground Floor Plan

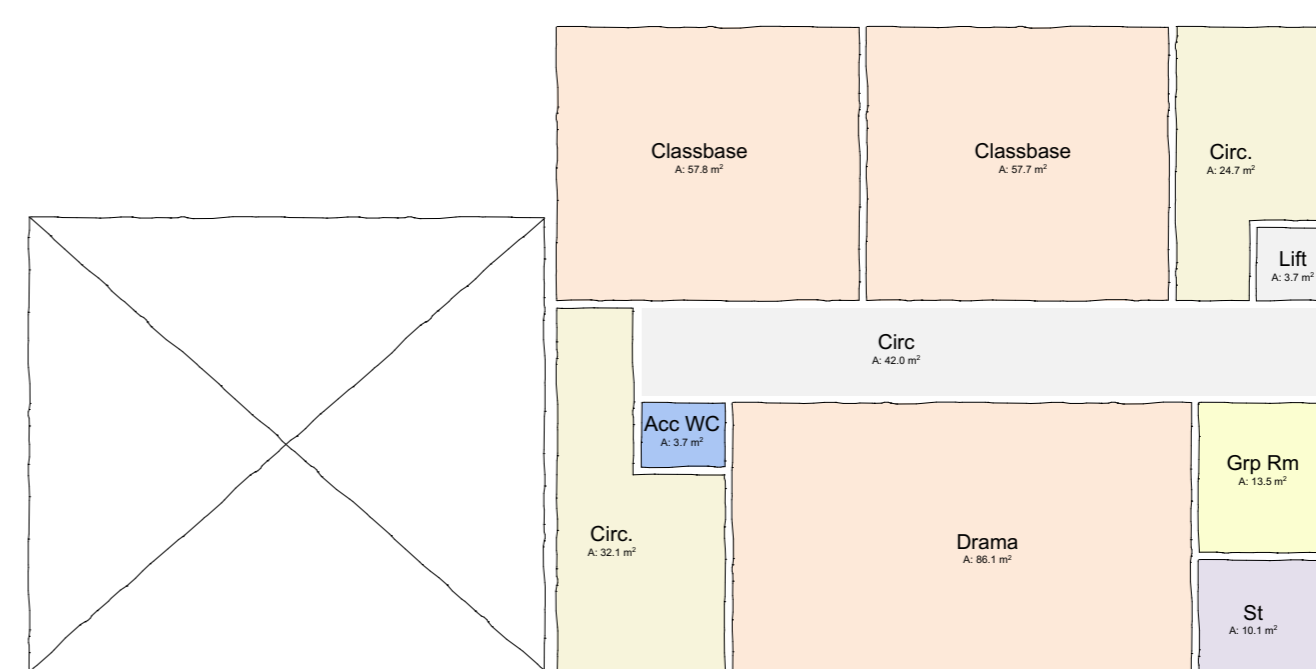

Proposed First Floor Plan

Concept Adjacencies