



N

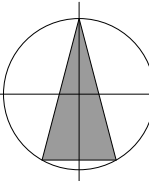

Drawing Number
219155-CDP-DR-ZZ-00-A-2003-P1

ZONE LEGEND

- Play Space
- Kitchen
- Office
- Plant Rooms
- WC
- Circulation
- Accessible WC
- Store

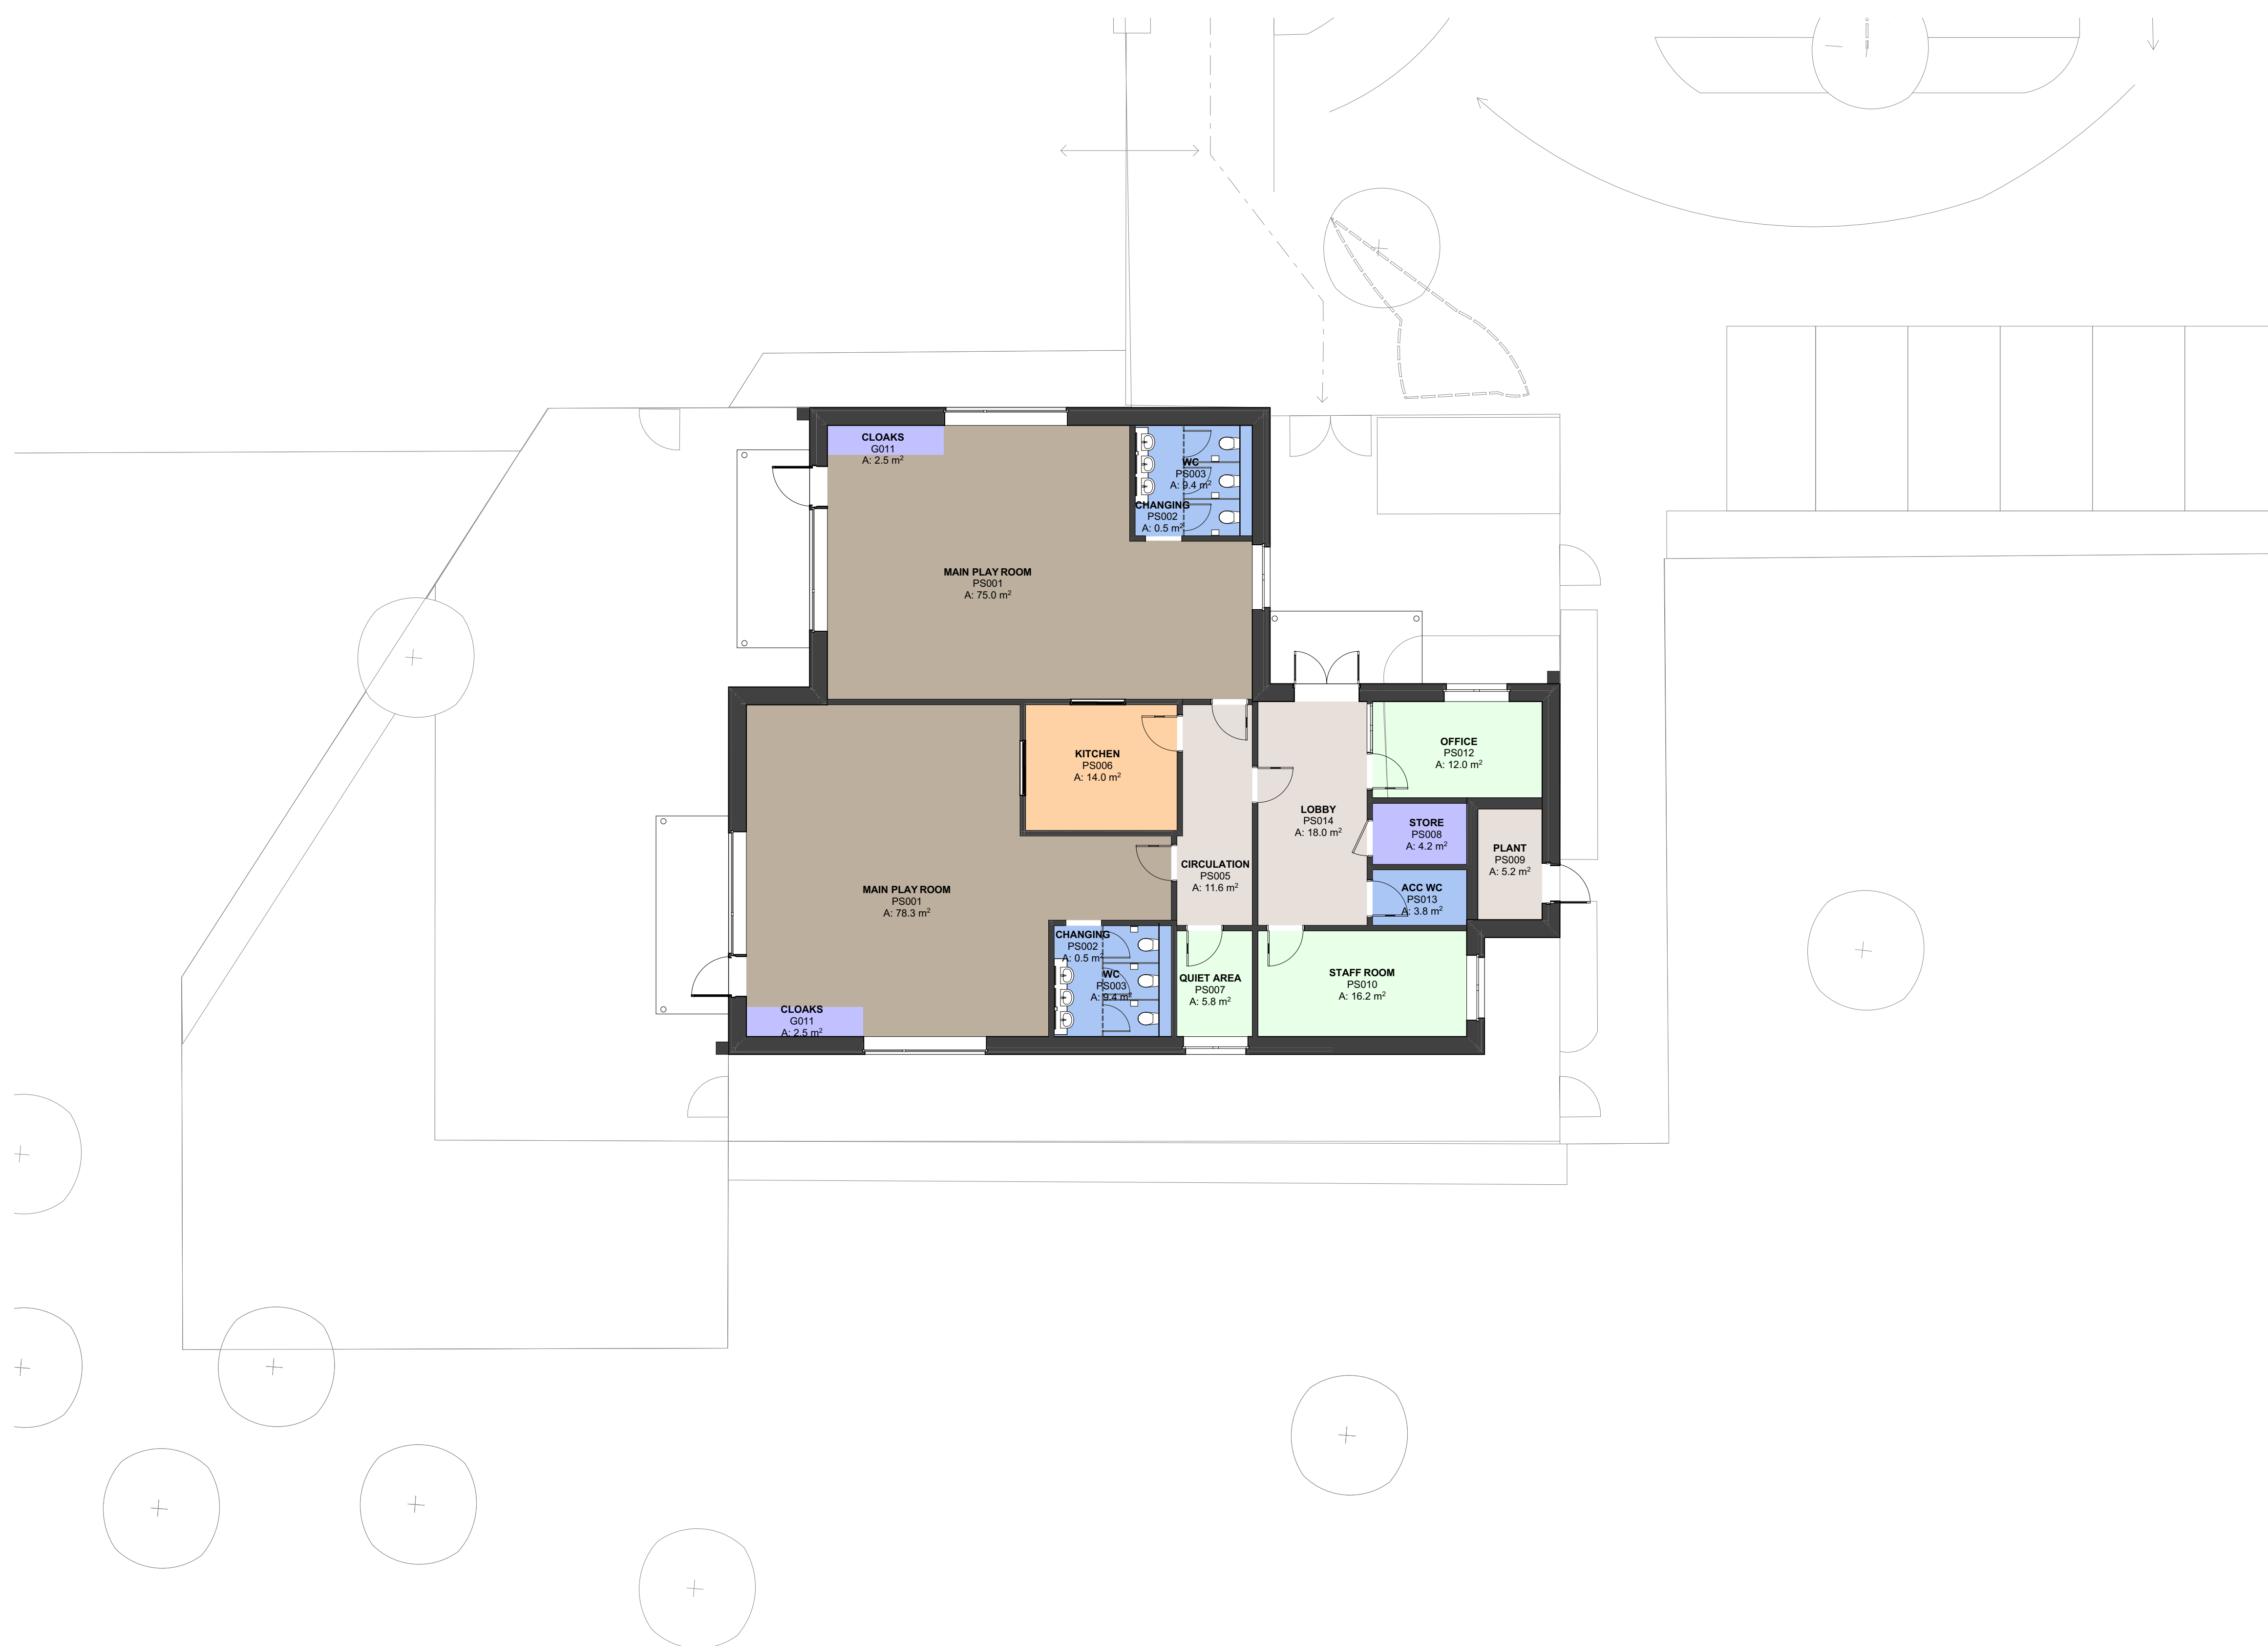

Disclaimer.
This drawing is to be read in conjunction with all related drawings. Do not scale from this drawing. All dimensions must be checked and verified on site before commencing any work or producing shop drawings.
This drawing is copyright and remains the property of Concertus Design and Property Consultants. When reproducing this drawing for any purpose, please ensure that Concertus is attributed clearly by either using the company logo, or as follows 'Image produced by Concertus Design & Property Consultants Limited'.

REV	DATE	BY	DESCRIPTION	CHKD
P1	08/07/20	RM	First Issue	LMD

2 Friars Bridge Road - Ipswich - Suffolk - IP1 1RR

PLANNING	Project	Project Number
	Chilton Leys - Primary School and Pre School Stowmarket Chilton Leys	219155
	Drawing Title	Scales
	60 Place - GF Plan	1:100 At A1 Size
	Lead Designer	Date
	Robert McQueen	July 2020
email: robert.mcqueen@concertus.co.uk	Tel: 01473 316600	Chkd LMD
Drawing Number 219155-CDP-DR-ZZ-00-A-2003-P1		Project Code - Originator - Type - Zone - Level - Role - Number